


3 No. STUDS OFF TOP OF  
STEEL CHANNEL TO U/S  
OF RIDGE MEMBER.

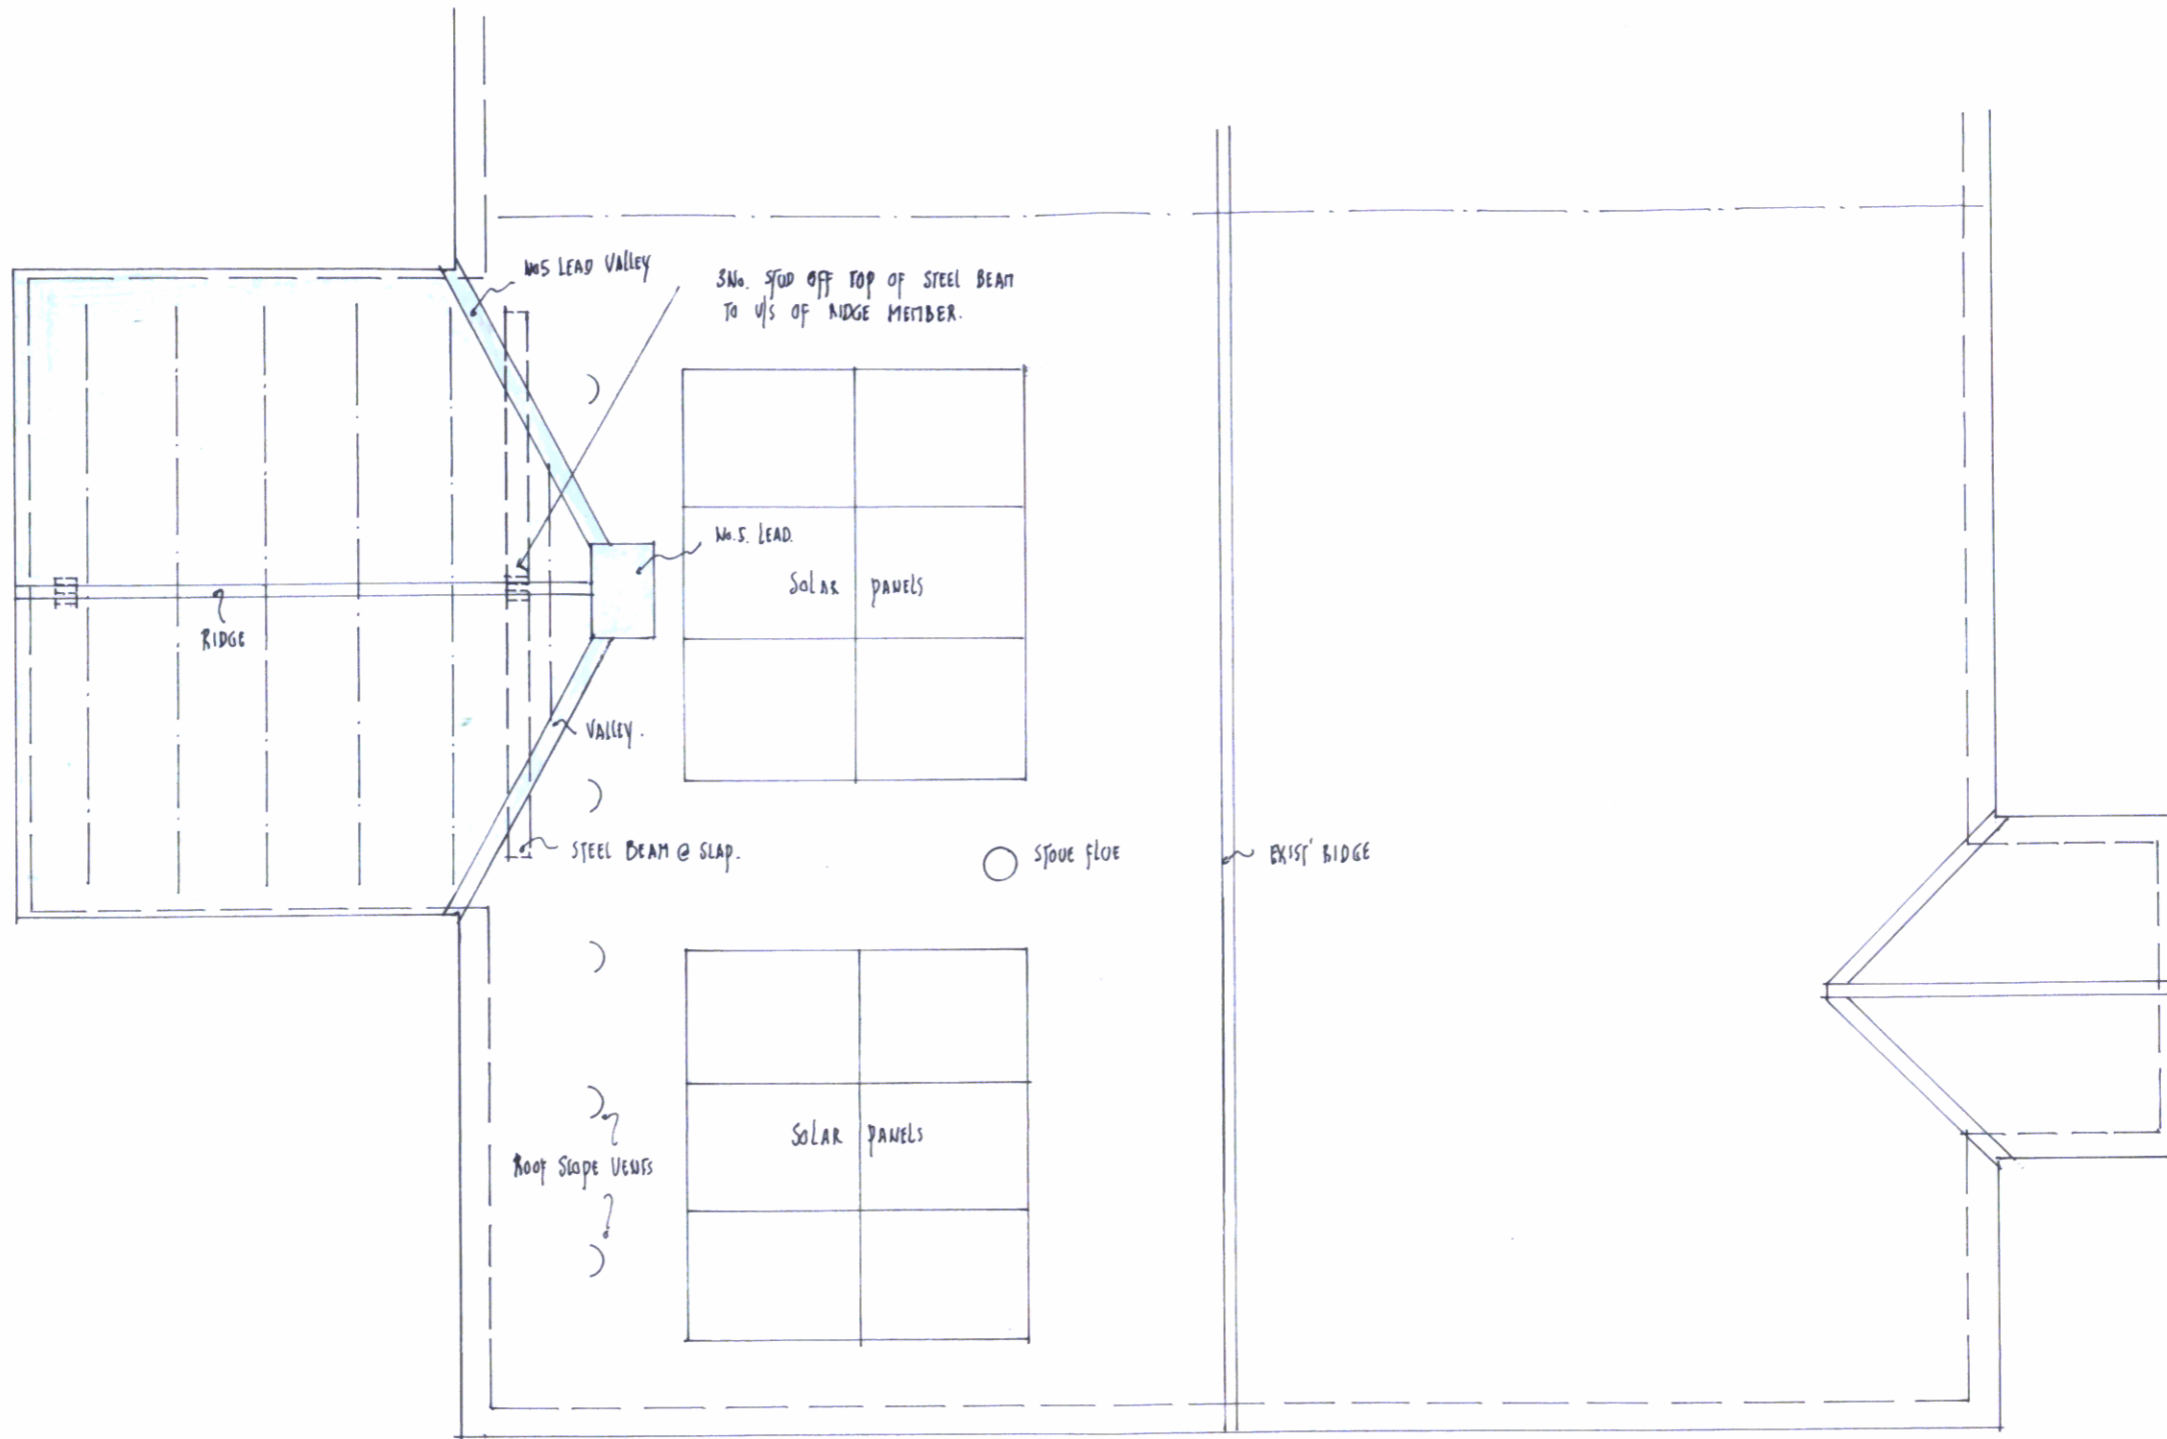

3 No. STUD OFF TOP OF STEEL BEAM  
TO U/S OF RIDGE MEMBER.


MS LEAD  
SOLAR PANELS

○ Spoke floe

EXIST' RIDGE

Roof Slope VENTS

SOLAR PANELS

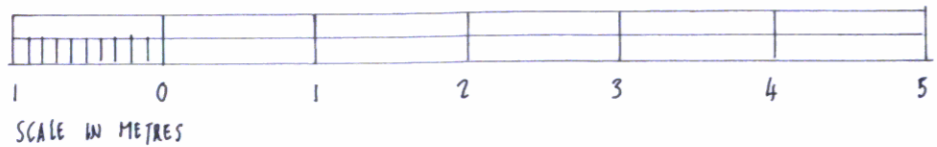

PROPOSED ROOF PLAN  
17 BERRYDALE ROAD BLAIRGOWRIE  
DRG. No. - 3353/4. SCALE:- 1:50 @ A3.