




HIRSTEEL

Steel Stockholders
and Fabricators

www.hirsteel.co.uk tel.+44 (0)1252 545 081

Customer: M. Powell	Job Number: H 478
Job Title: 12 ROWAN ROAD LINDFORD	Date: 16.12.20

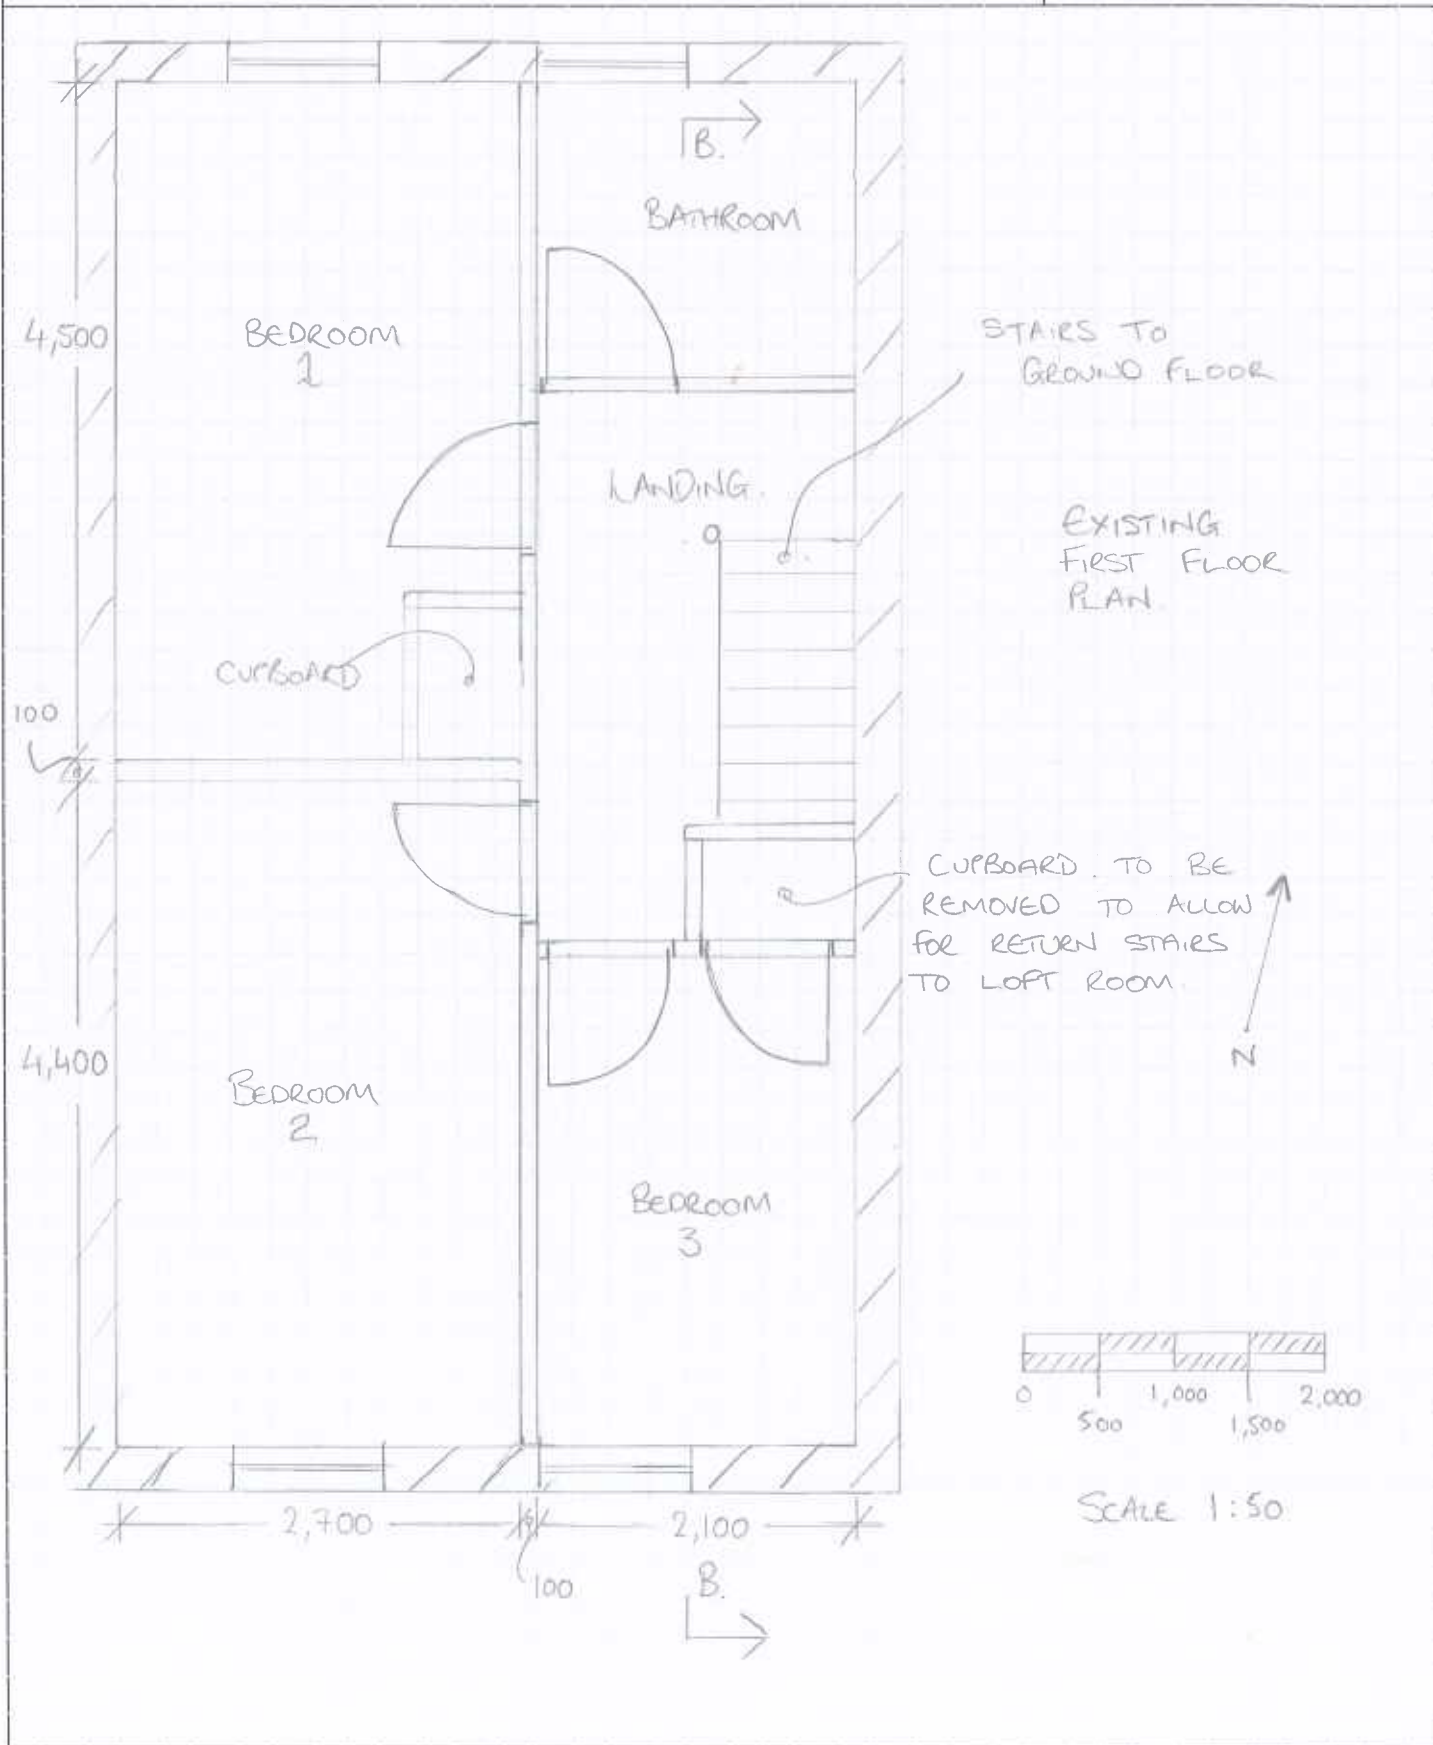




HIRSTEEL

Steel Stockholders
and Fabricators

www.hirsteel.co.uk tel.+44 (0)1252 545 081

Customer: M. POWELL	Job Number: H 478
Job Title: 12 ROWAN ROAD, LINDFORD	Date: 06-01-21

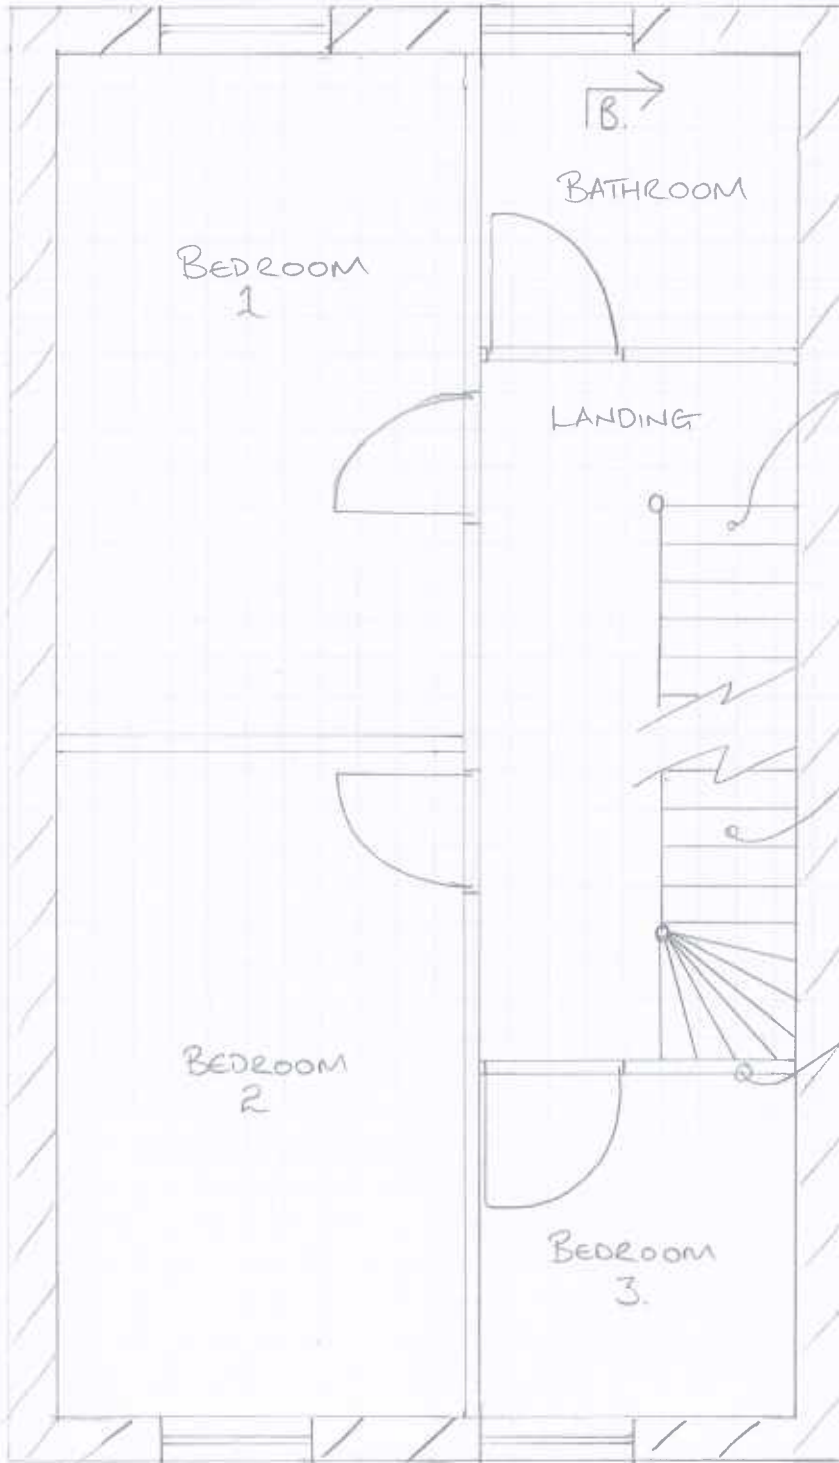

PROPOSED FIRST FLOOR PLAN

STAIRS TO GROUND FLOOR

STAIRS TO LOFT ROOM

WALL MOVED TO NEW LOCATION TO ALLOW FOR NEW STAIRCASE



SCALE 1:50

