
 


# Site plan

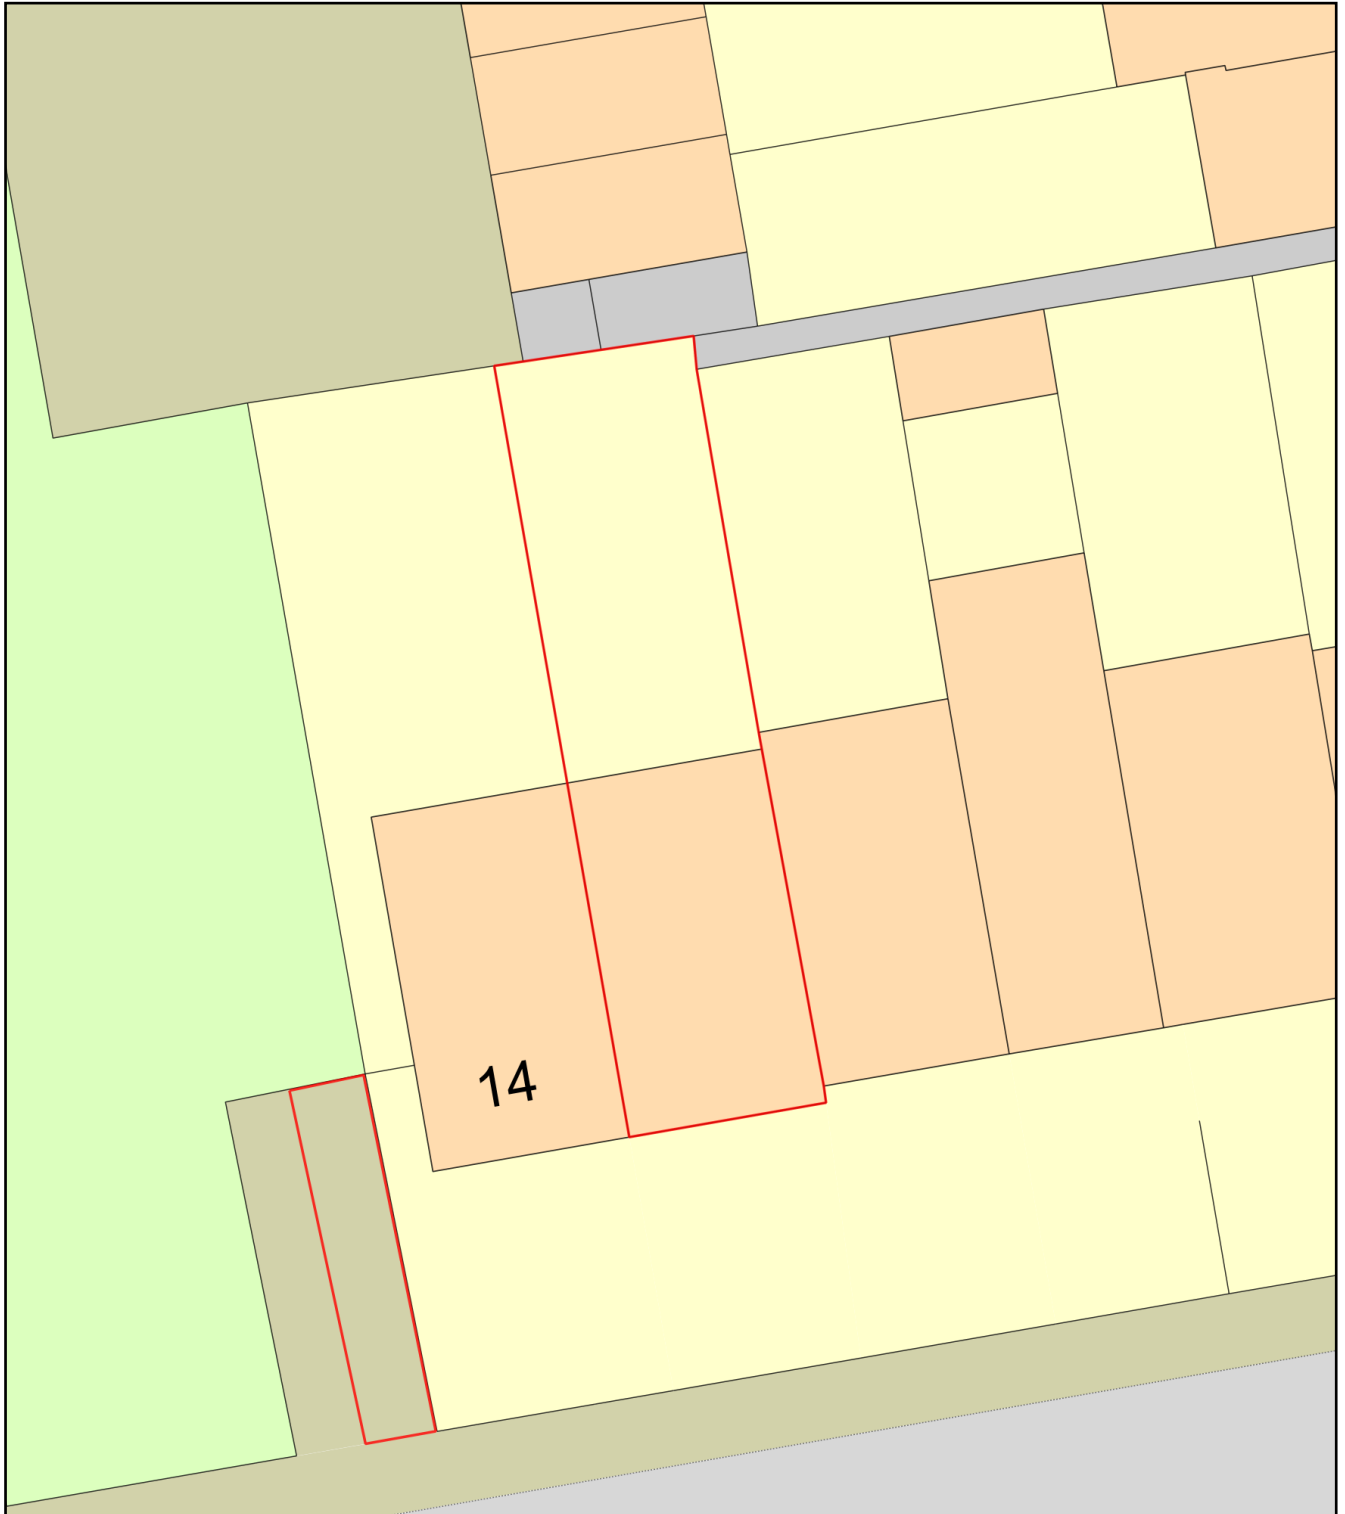

Plan Produced for: Michael Powell

Date Produced: 25 Apr 2021

Plan Reference Number: TQRQM20319164239587

Scale: 1:200 @ A4