

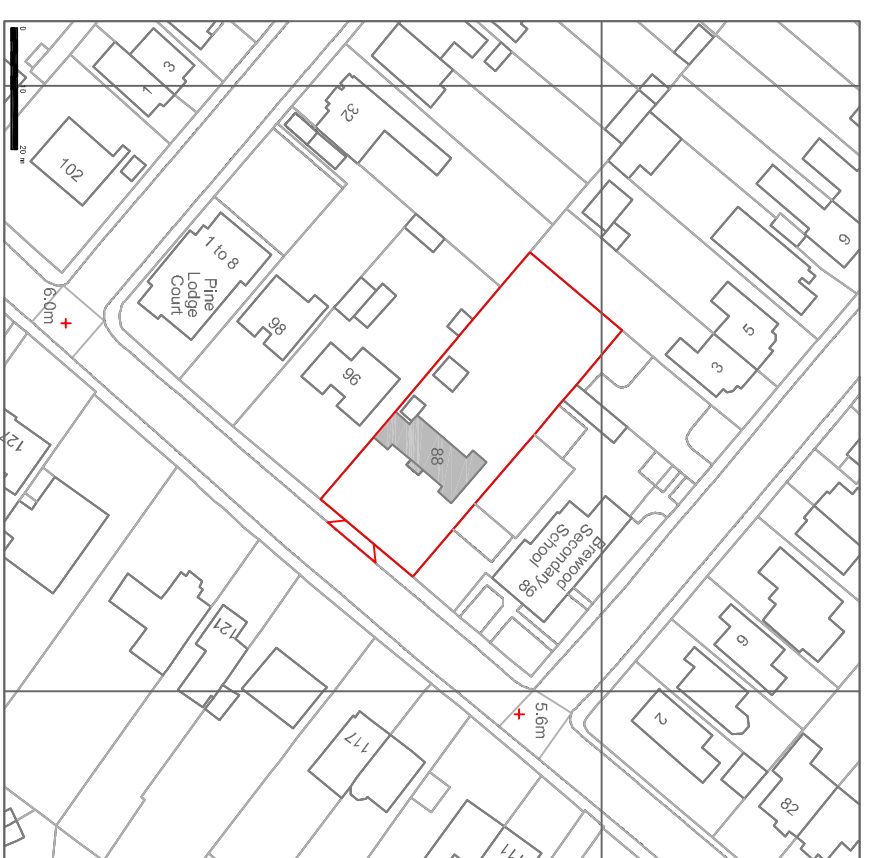


Proposed Block & Roof Plan
Scale 1:200

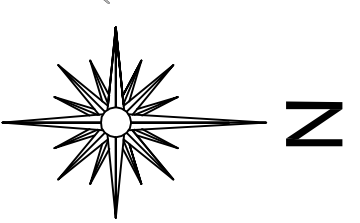

Site Location Plan
Scale 1:1250

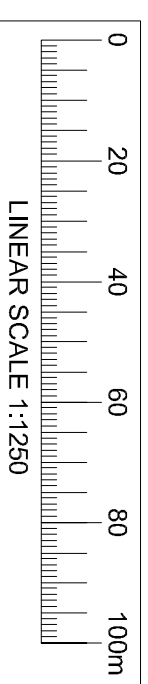

A
28.04.2021 - Vehicular access & visibility splays added.
Revisions

Drawing Status	Client
Planning	Dr. Marilyn Monkhouse

CASON GREEN Associates
Structural Engineers & Architectural Designers
T 01304 827883 www.casongreen.co.uk

Project Title
Proposed Extension & Alterations at 88 London Road, Deal

Drawing Title
Existing Site Location & Proposed Block & Roof Plan

Scale 1:1250 & 1:200
Date March 2021
Drawing No. 7162/A3/08A