


Project Notes:

Do not Scale. All dimensions to be checked on site and any discrepancies brought to the attention of the architect and engineer.

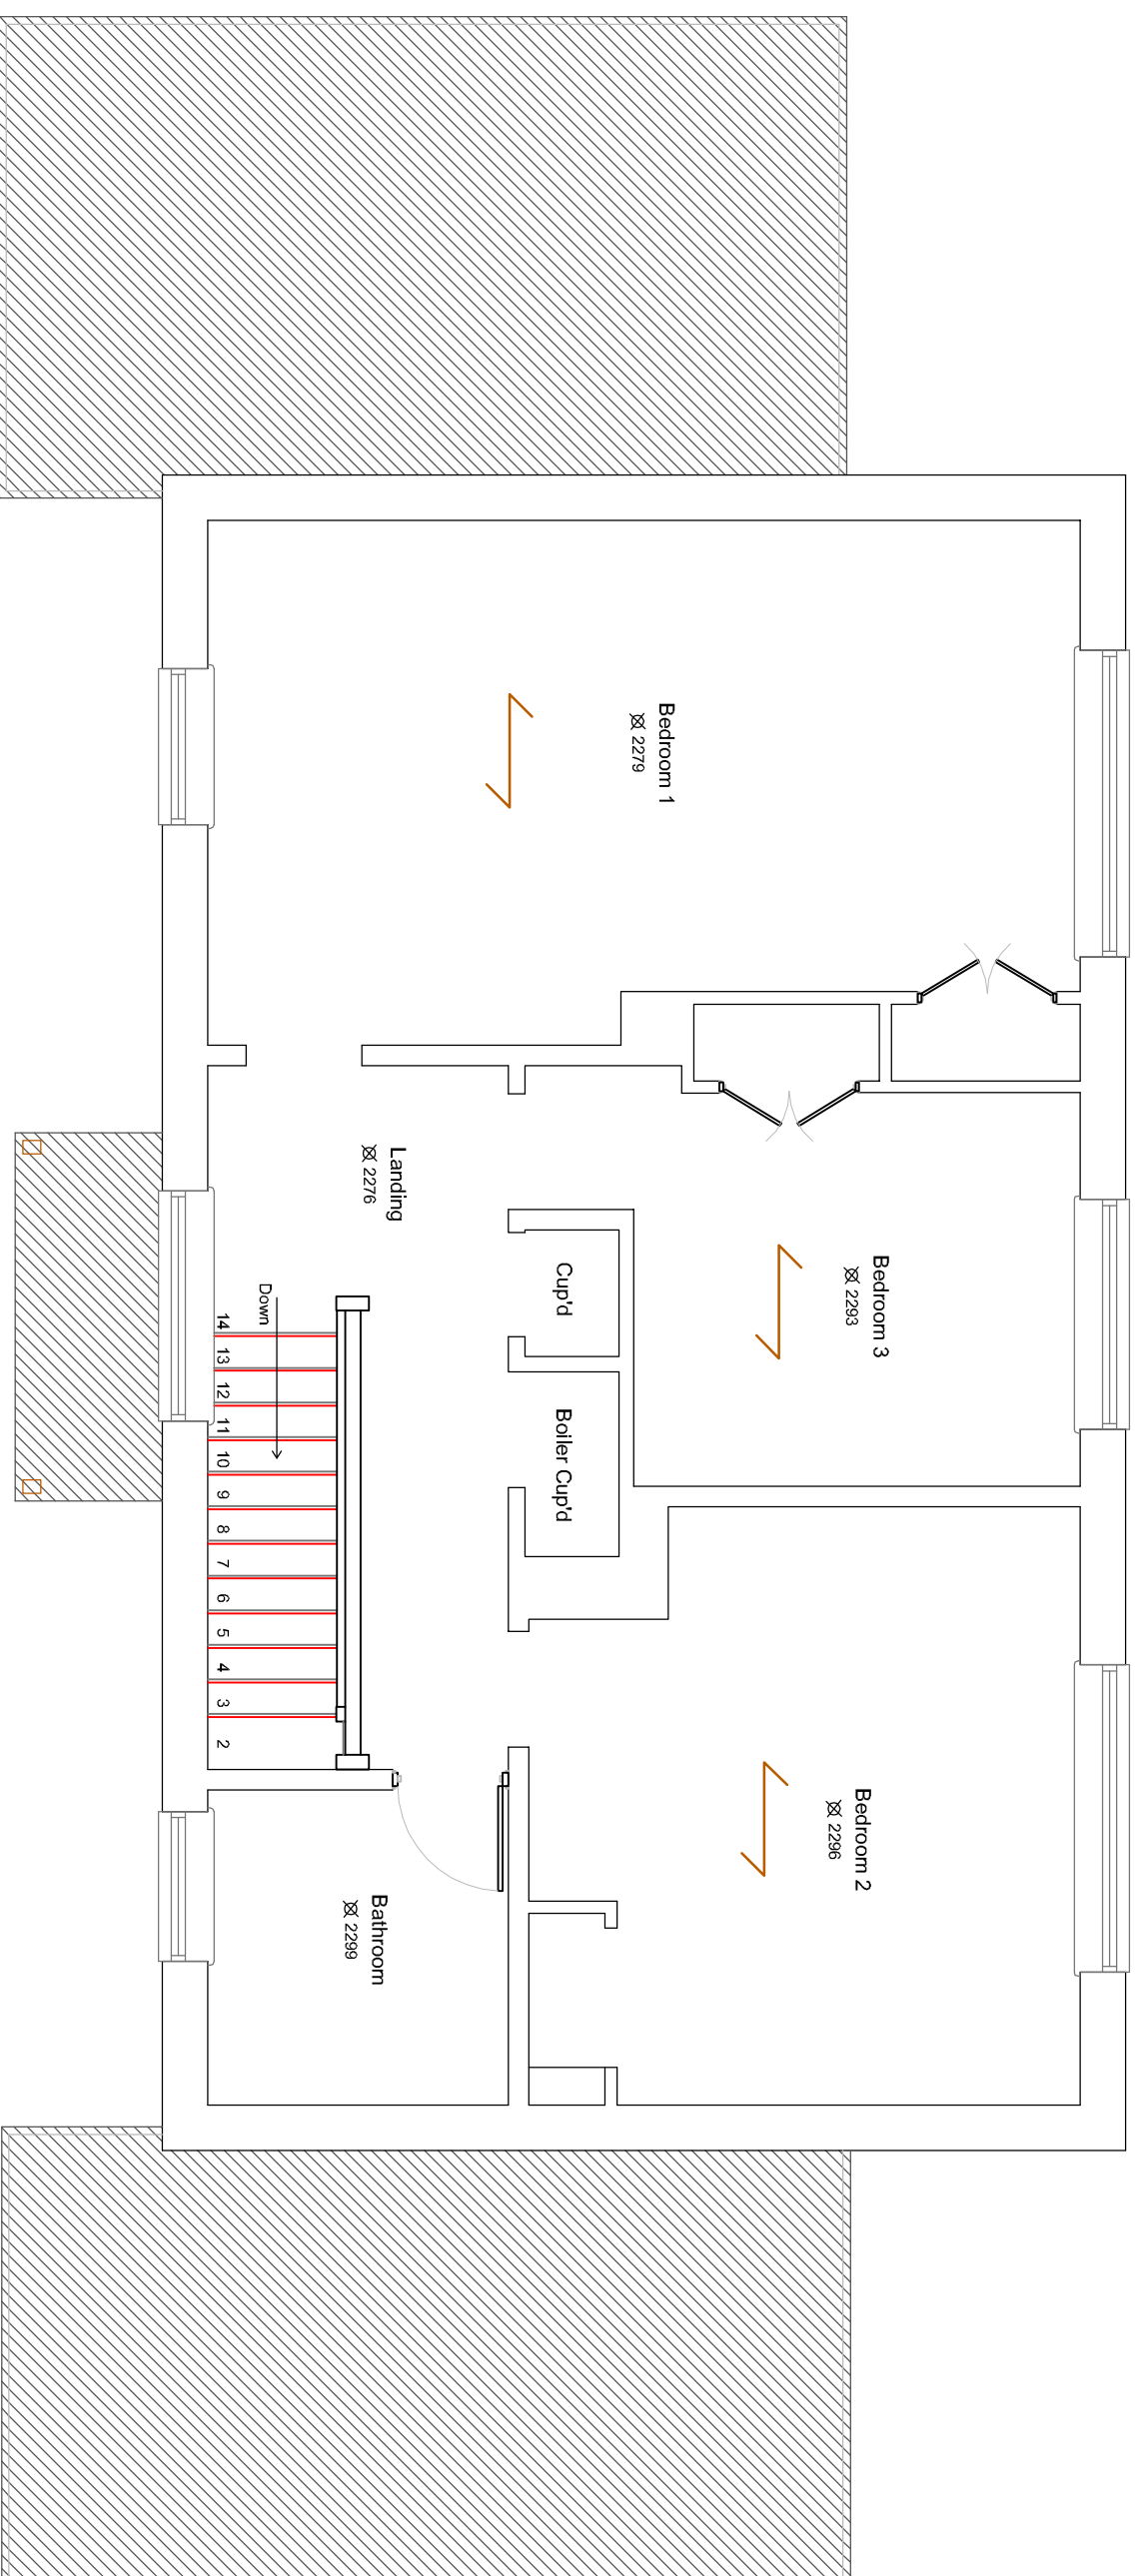

Existing First Floor Plan
Scale 1:50



Revisions

Drawing Status

Planning

Client

Dr. Marilyn Monkhouse

Project Title

Proposed Extension & Alterations
at 88 London Road, Deal

Drawing Title

Existing First Floor Plan



Structural Engineers & Architectural Designers
T 01304 827883 www.casongreen.co.uk

Scale 1:50

Date February 2021

Drawing No.

7162/A3/02