



**Project Notes:**

Do not Scale. All dimensions to be checked on site and any discrepancies brought to the attention of the architect and engineer.

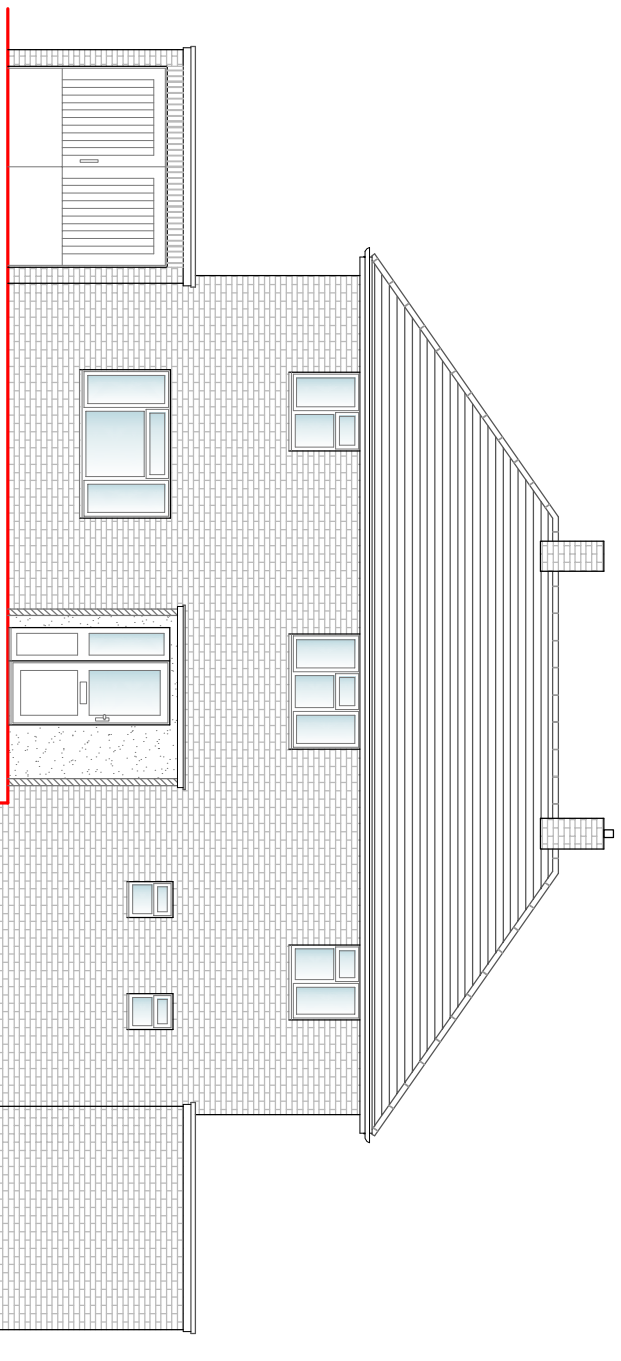


**Existing Front Elevation**

Scale 1:100

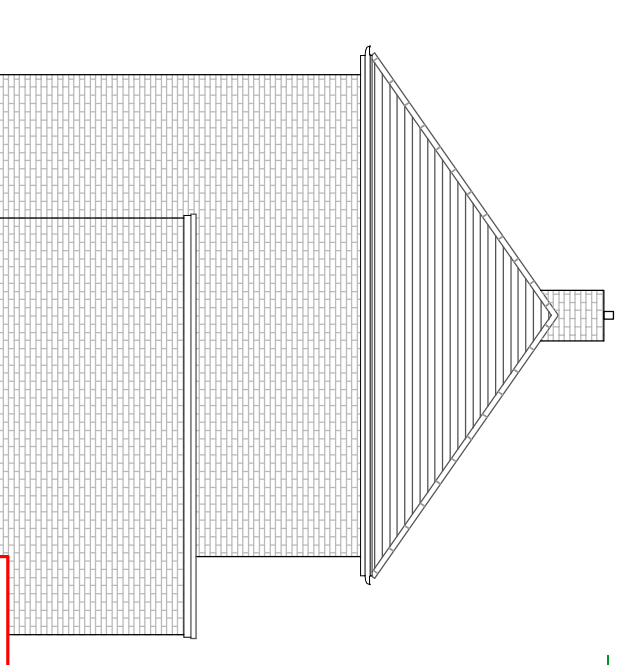


**Existing Side Elevation**

Scale 1:100

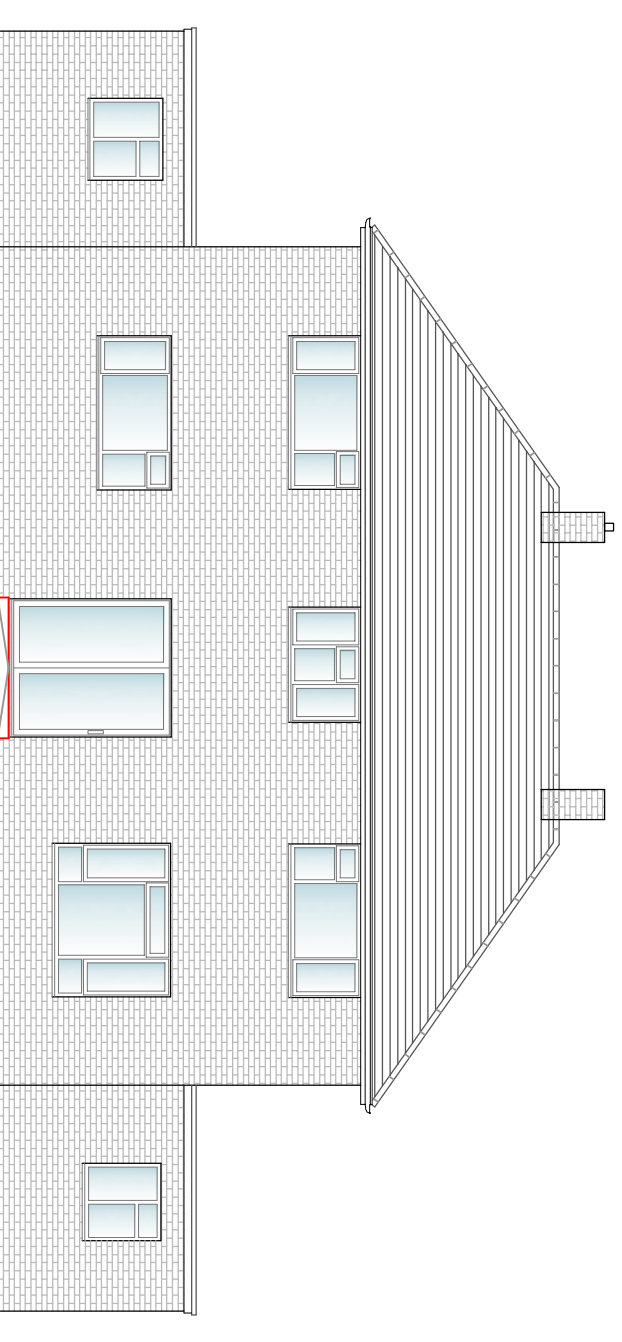


**Existing Rear Elevation**

Scale 1:100

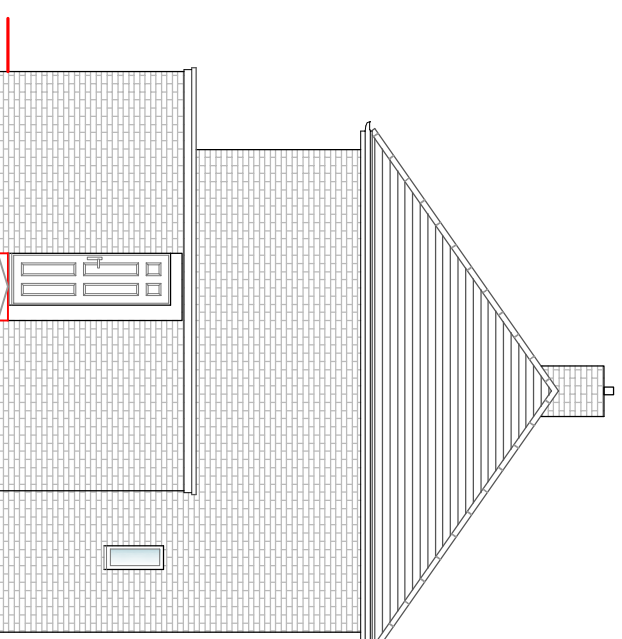

**Existing Side Elevation**

Scale 1:100

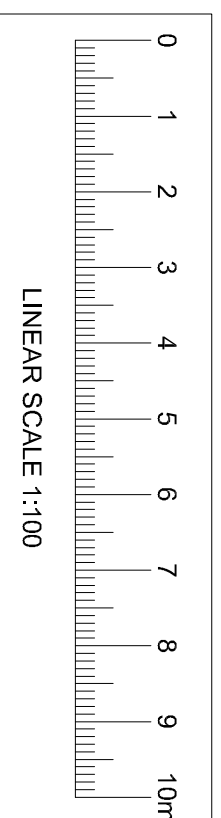

**Revisions**

Drawing Status

**Planning**

Client


**Dr. Marilyn Monkhouse**

Project Title

**Proposed Extension & Alterations  
at 88 London Road, Deal**

Drawing Title

**Existing Elevations**

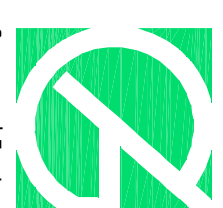

**CASON  
GREEN  
Associates**

Structural Engineers & Architectural Designers  
T 01304 827883 [www.casongreen.co.uk](http://www.casongreen.co.uk)

Scale 1:100

Drawing No.

Date February 2021

**7162/A3/03**