


Project Notes:

Do not Scale. All dimensions to be checked on site and any discrepancies brought to the attention of the architect and engineer.

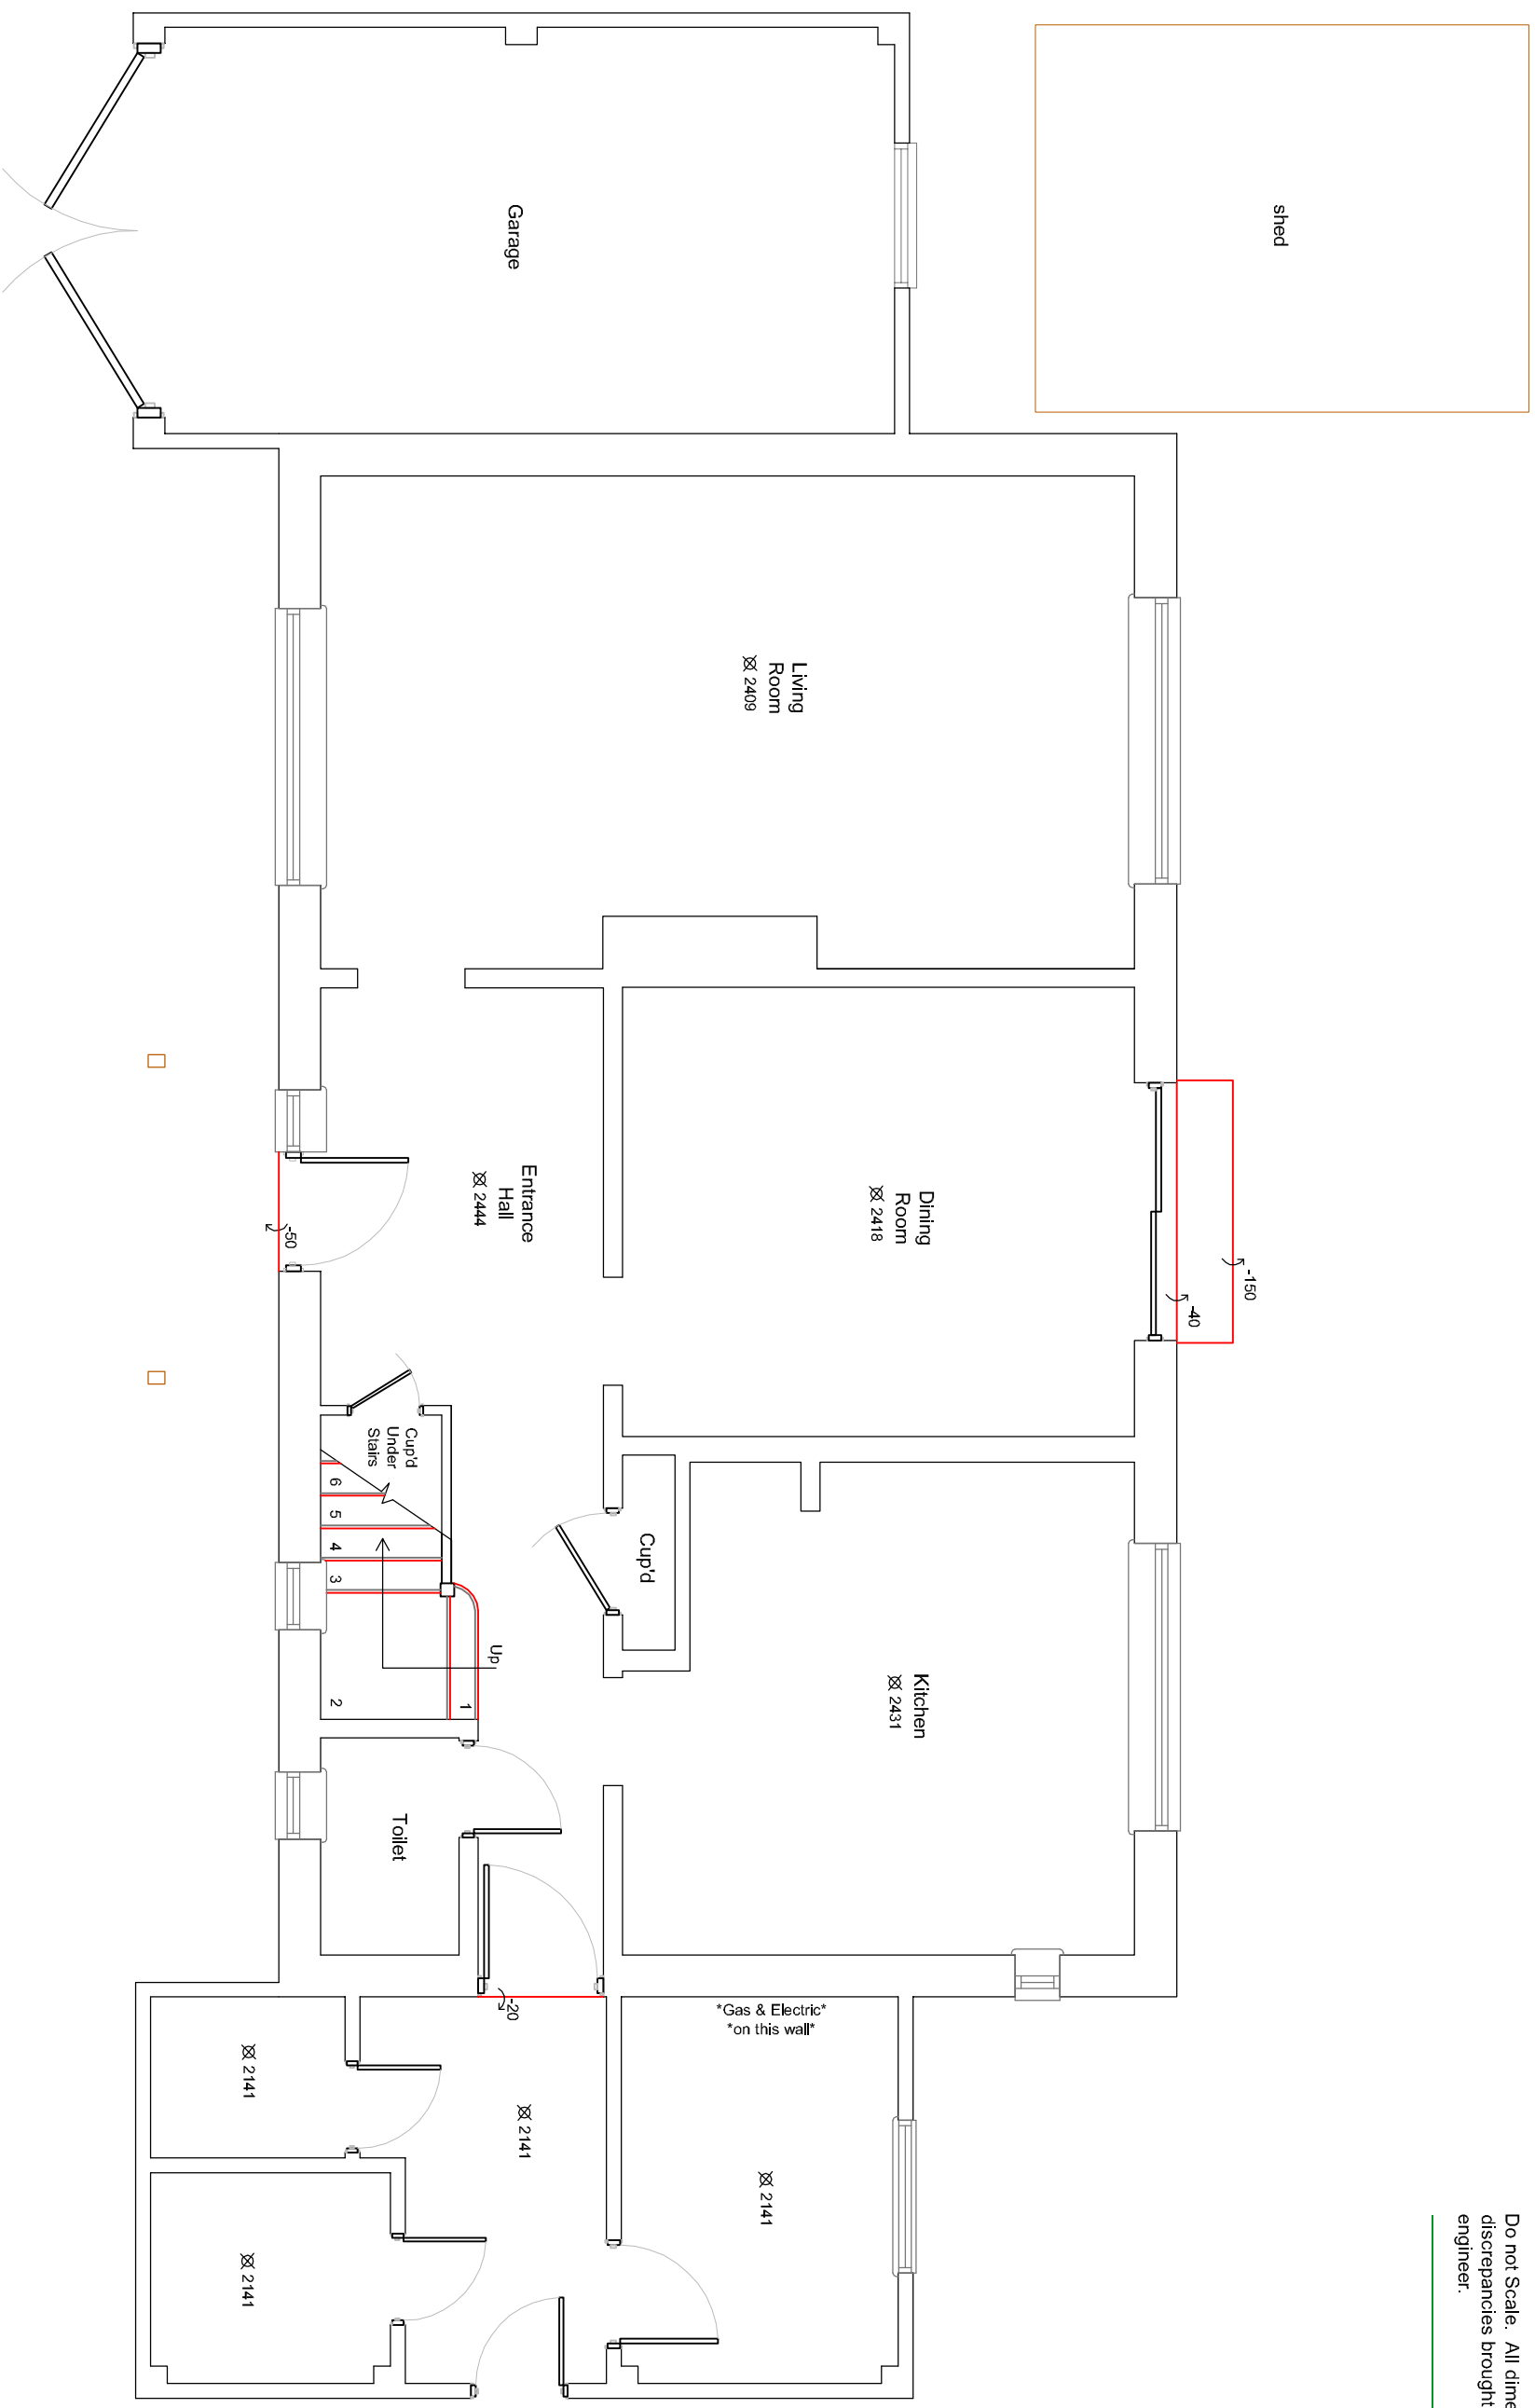

Revisions

Drawing Status

Planning

Client

Dr. Marilyn Monkhouse

Existing Ground Floor Plan
Scale 1:50



CASON GREEN
Associates

Structural Engineers & Architectural Designers
T 01304 827883 www.casongreen.co.uk

Project Title

Proposed Extension & Alterations
at 88 London Road, Deal

Drawing Title

Existing Ground Floor Plan

Scale 1:50

Drawing No.

Date February 2021

7162/A3/01