
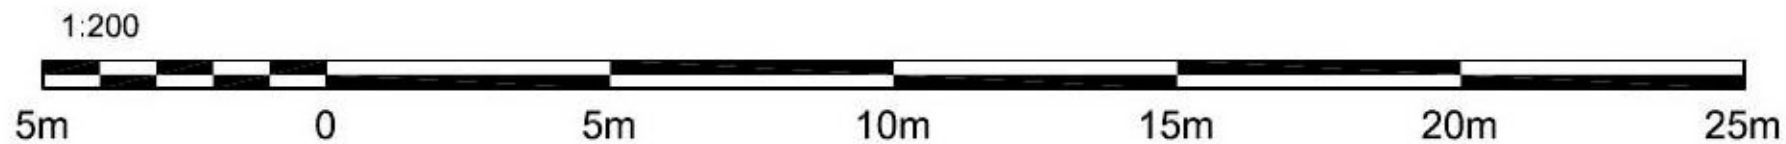
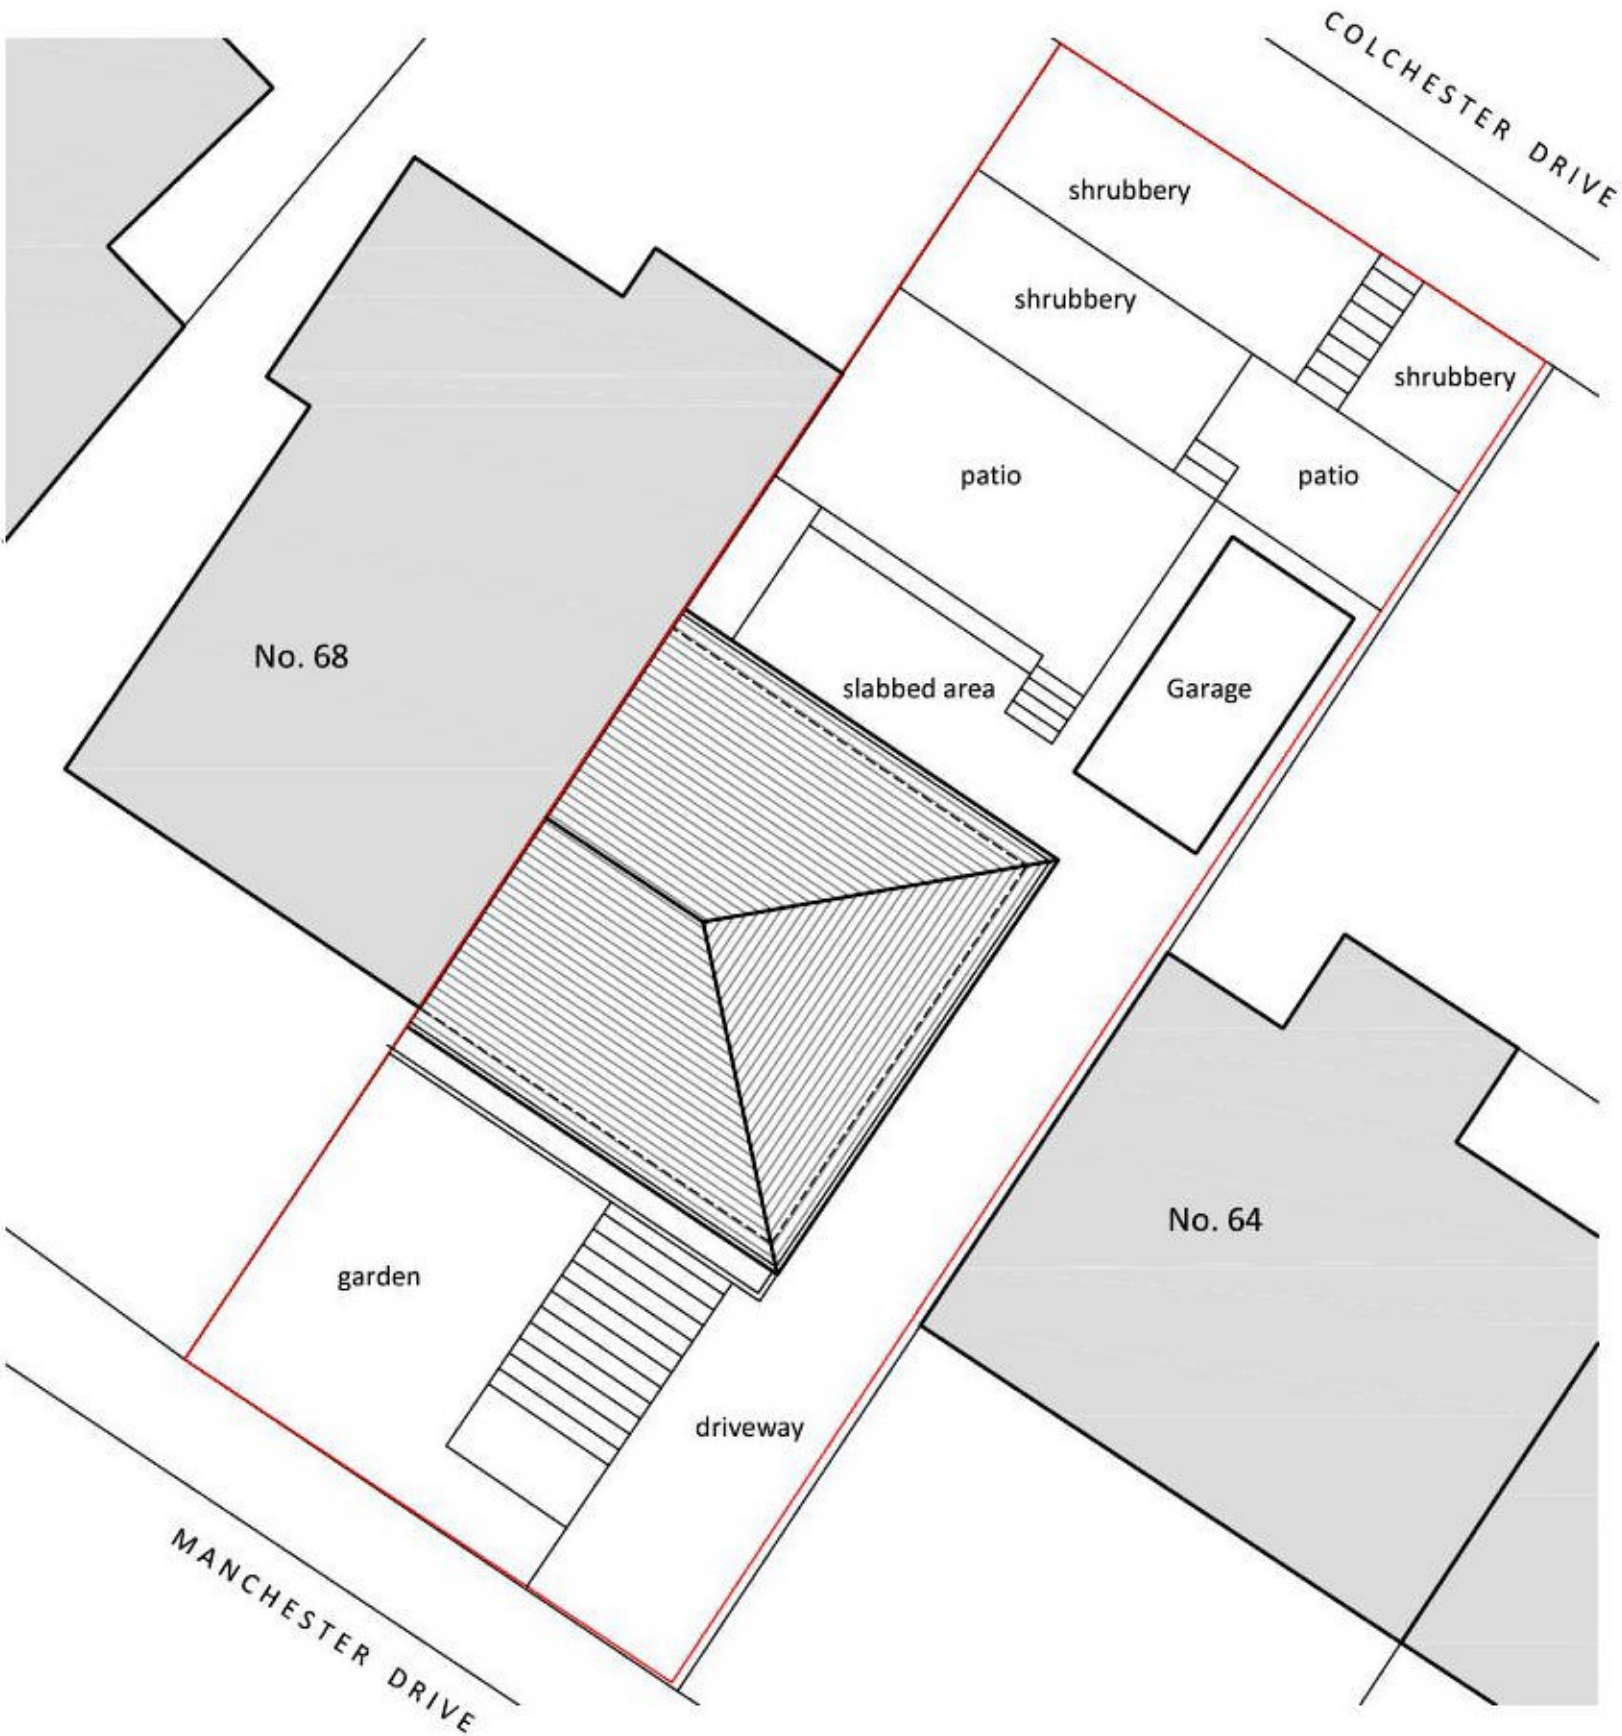


Notes:  
ALL DIMENSIONS TO BE CHECKED ON SITE  
BY THE CONTRACTOR AND ANY  
DISCREPANCIES TO BE NOTIFIED TO THE  
ARCHITECT PRIOR TO WORKS COMMENCING.  
DO NOT SCALE. IF IN DOUBT ASK.

THIS DRAWING REMAINS THE PROPERTY  
OF E BLAIR ARCHITECT LTD & MAY NOT BE  
REPRODUCED IN ANY FORM WITHOUT  
WRITTEN CONSENT.

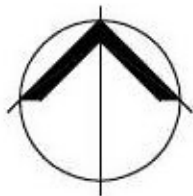

Ownership / Application Boundary

Client Jon & Naomi		
Project Proposed Alterations & Extension 66 Manchester Drive Kelvindale G12 0NQ		
Drawing Site Plan As Existing		
Date March 2020	Job No. G2003	<b>A4</b>
Scale 1:200	Drawing No. AL(0)002	Rev. -
E. BLAIR ARCHITECT and interior designer		