




PROPOSED EXTENSION  
FRONT ELEVATION




PROPOSED EXTENSION  
SECTION

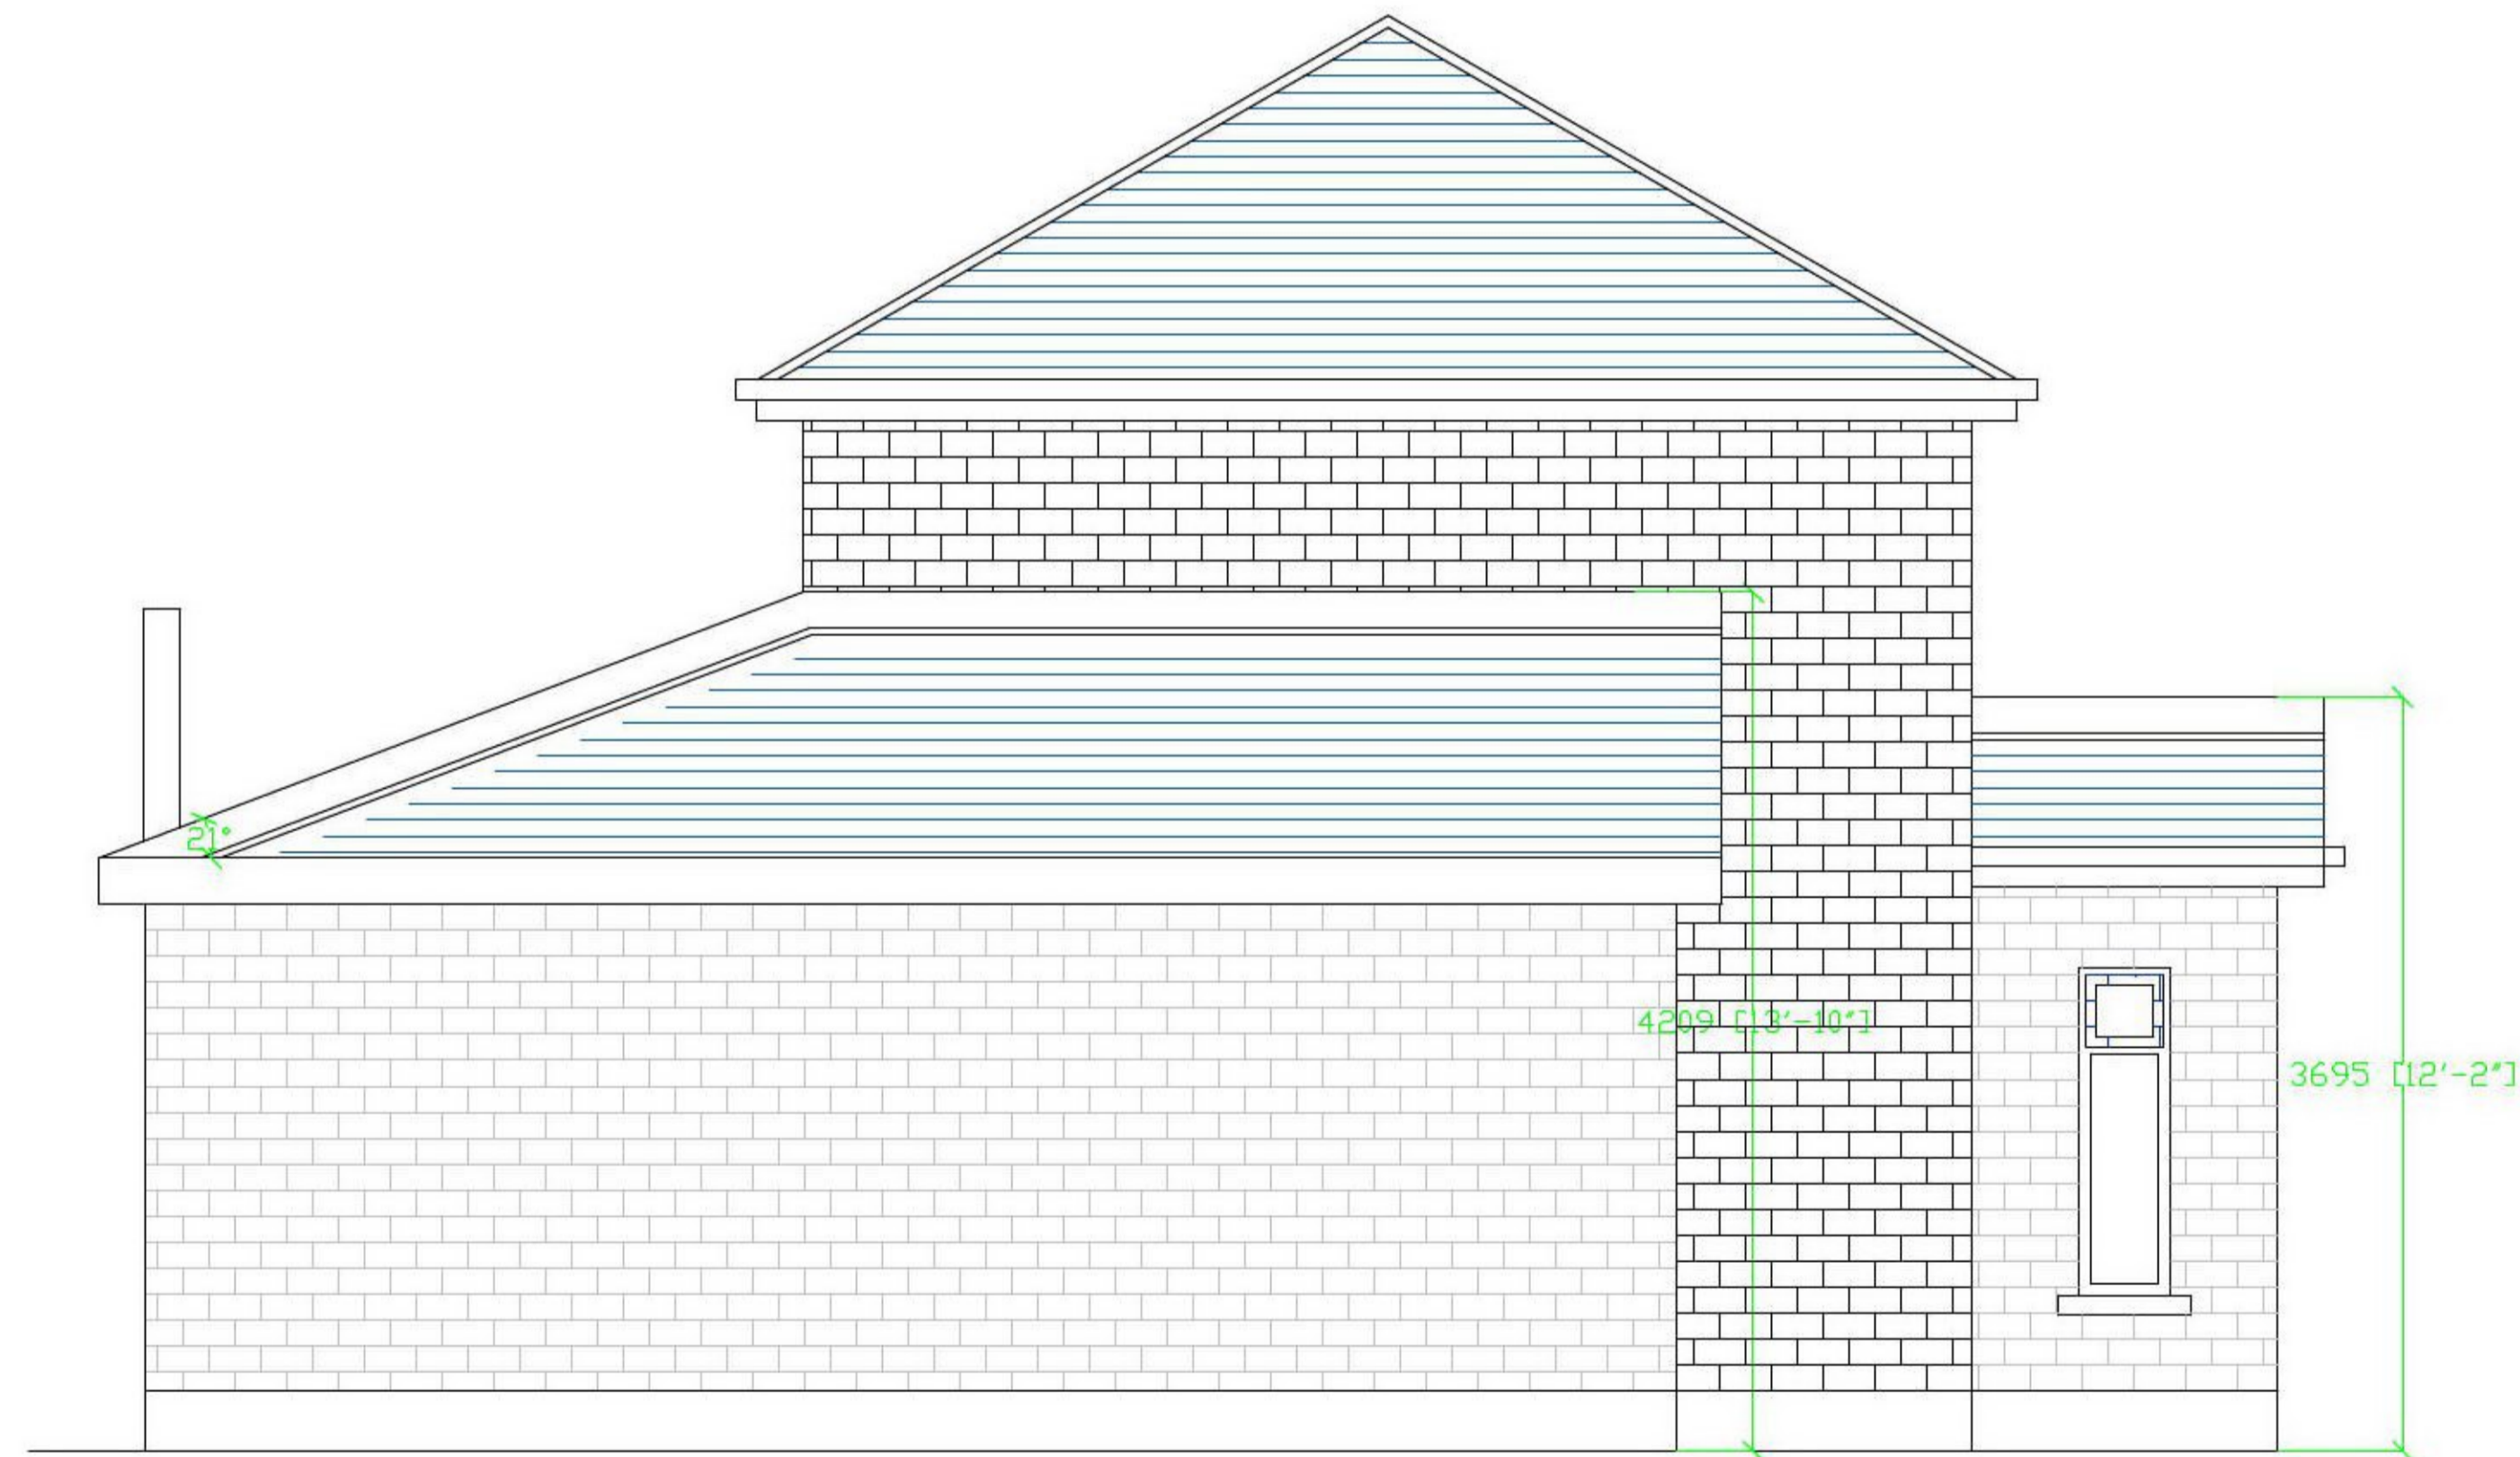

PROPOSED EXTENSION  
SIDE ELEVATION



PROPOSED EXTENSION  
REAR ELEVATION

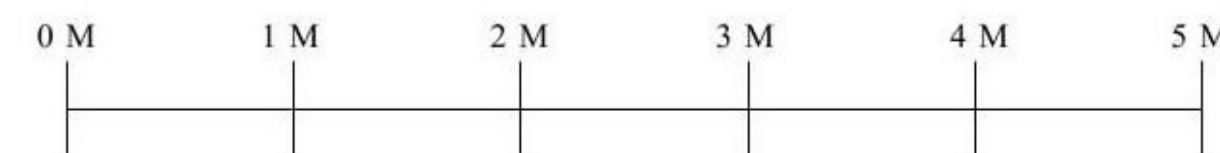

<b>For:</b> Stewart Brown 81 Blackburn St., Kinning Park, Glasgow G51 1EX			
<b>Job:</b> Single storey extension to rear, side and front of existing two storey dwelling @ 81 Blackburn St., Kinning Park, Glasgow, G51 1EX			
<b>Title:</b> Elevations & Section			
<b>Scale:</b> 1:50	<b>Date:</b> 16/03/2021	<b>Drawn By:</b> Georgina Farrell	<b>Drawing No.:</b> 05-SB-21
email. -			