

CDM REGULATIONS  
SIGNIFICANT OR UNUSUAL HAZARDS ARE HIGHLIGHTED BELOW:


SAFE METHODS OF WORK ARE THE RESPONSIBILITY OF THE CONTRACTOR AND ARE TO BE IDENTIFIED IN THE HEALTH AND SAFETY PLAN




NORTH ELEVATION AS PROPOSED  
SCALE 1:100




SOUTH ELEVATION AS PROPOSED  
SCALE 1:100

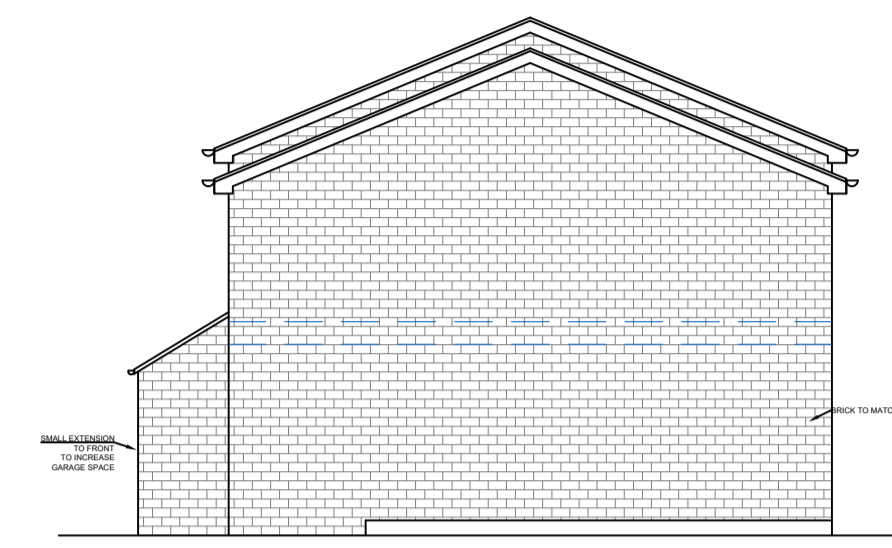

WEST ELEVATION AS PROPOSED  
SCALE 1:100

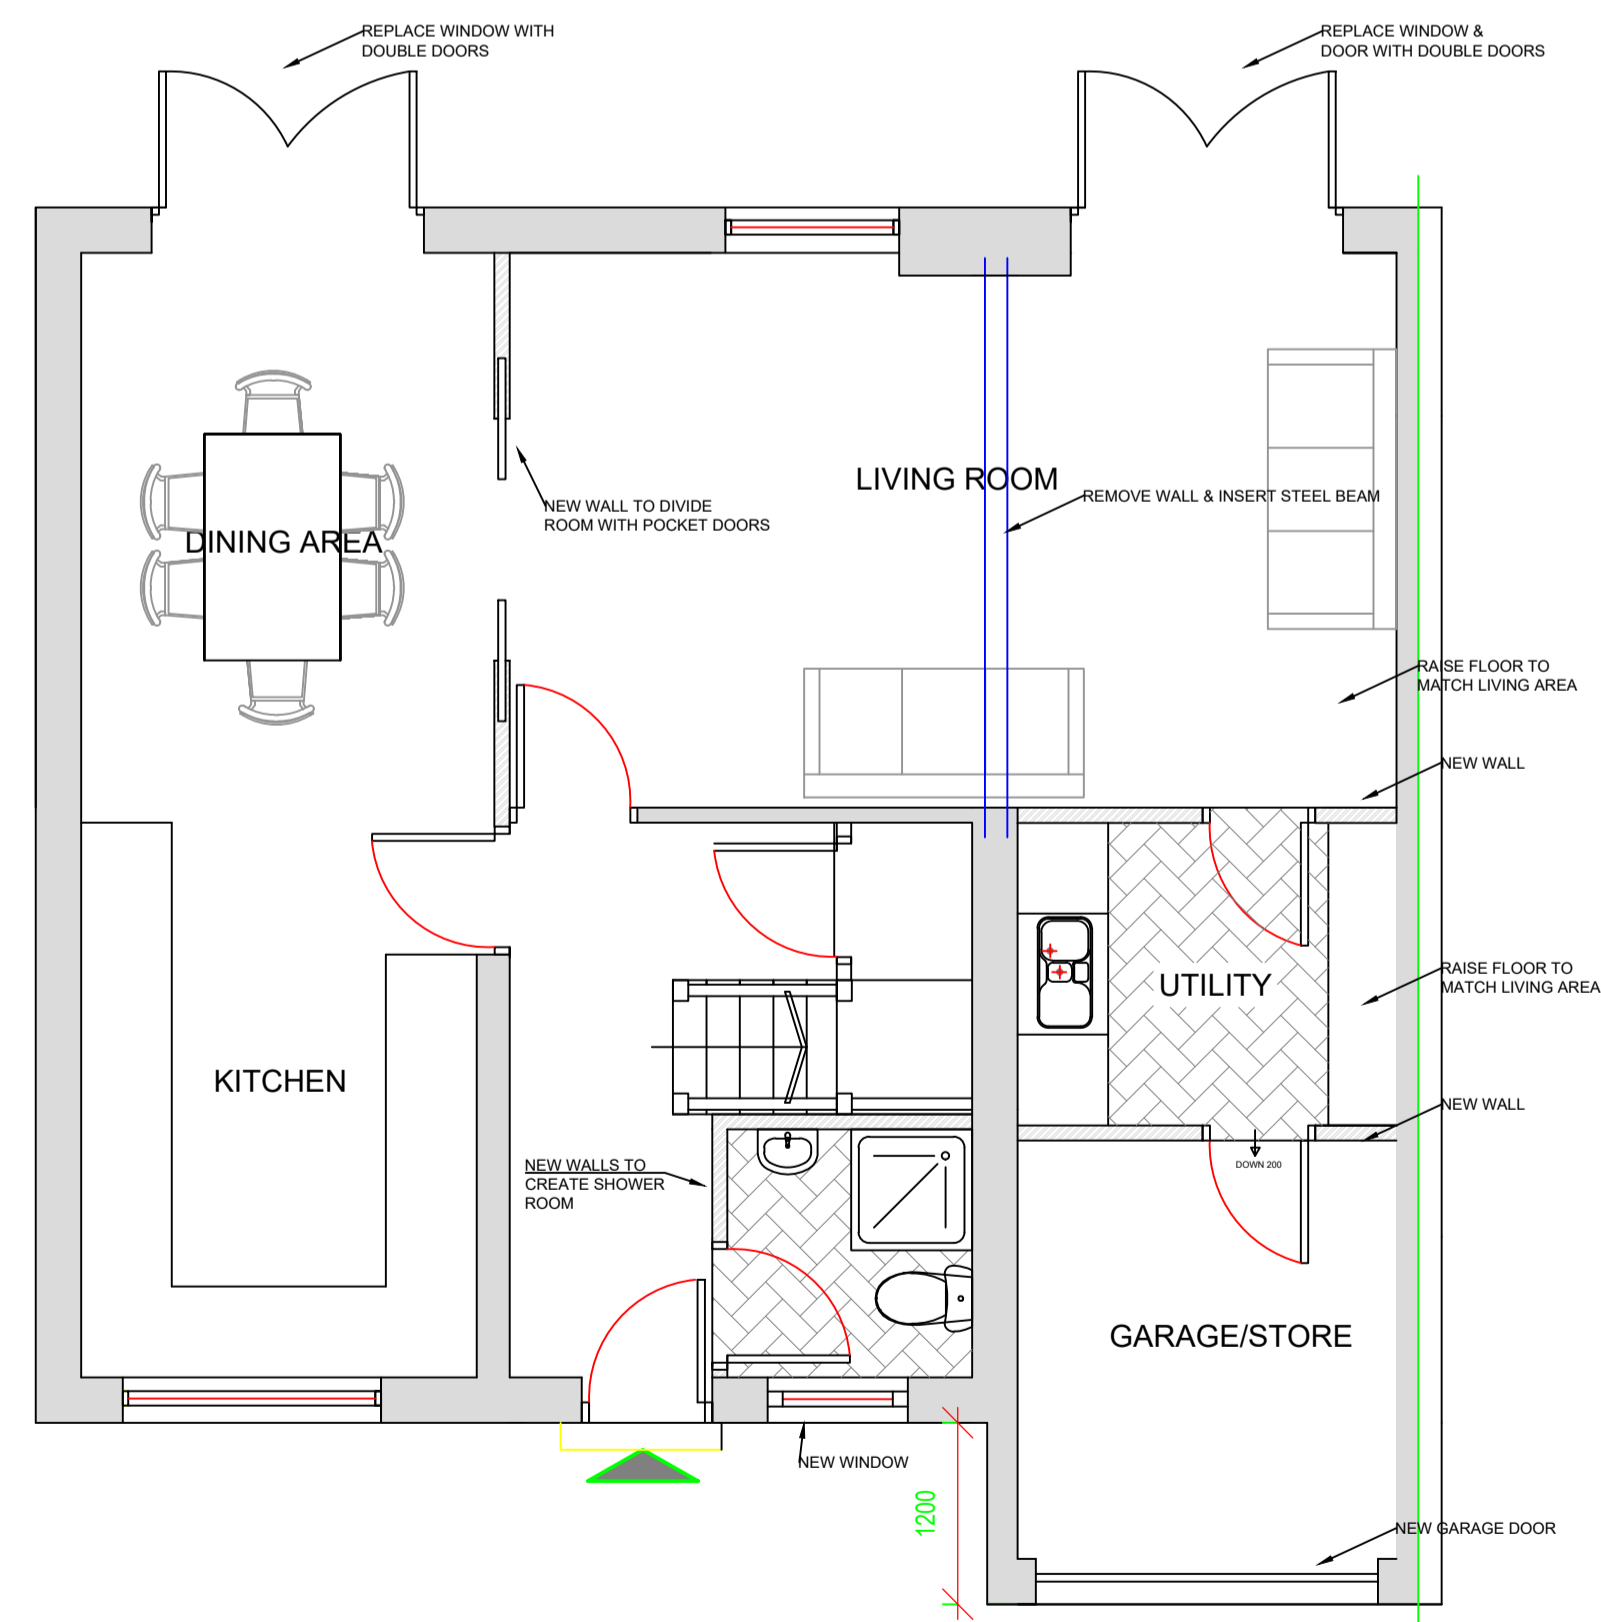

GROUND FLOOR AS PROPOSED  
SCALE 1:50

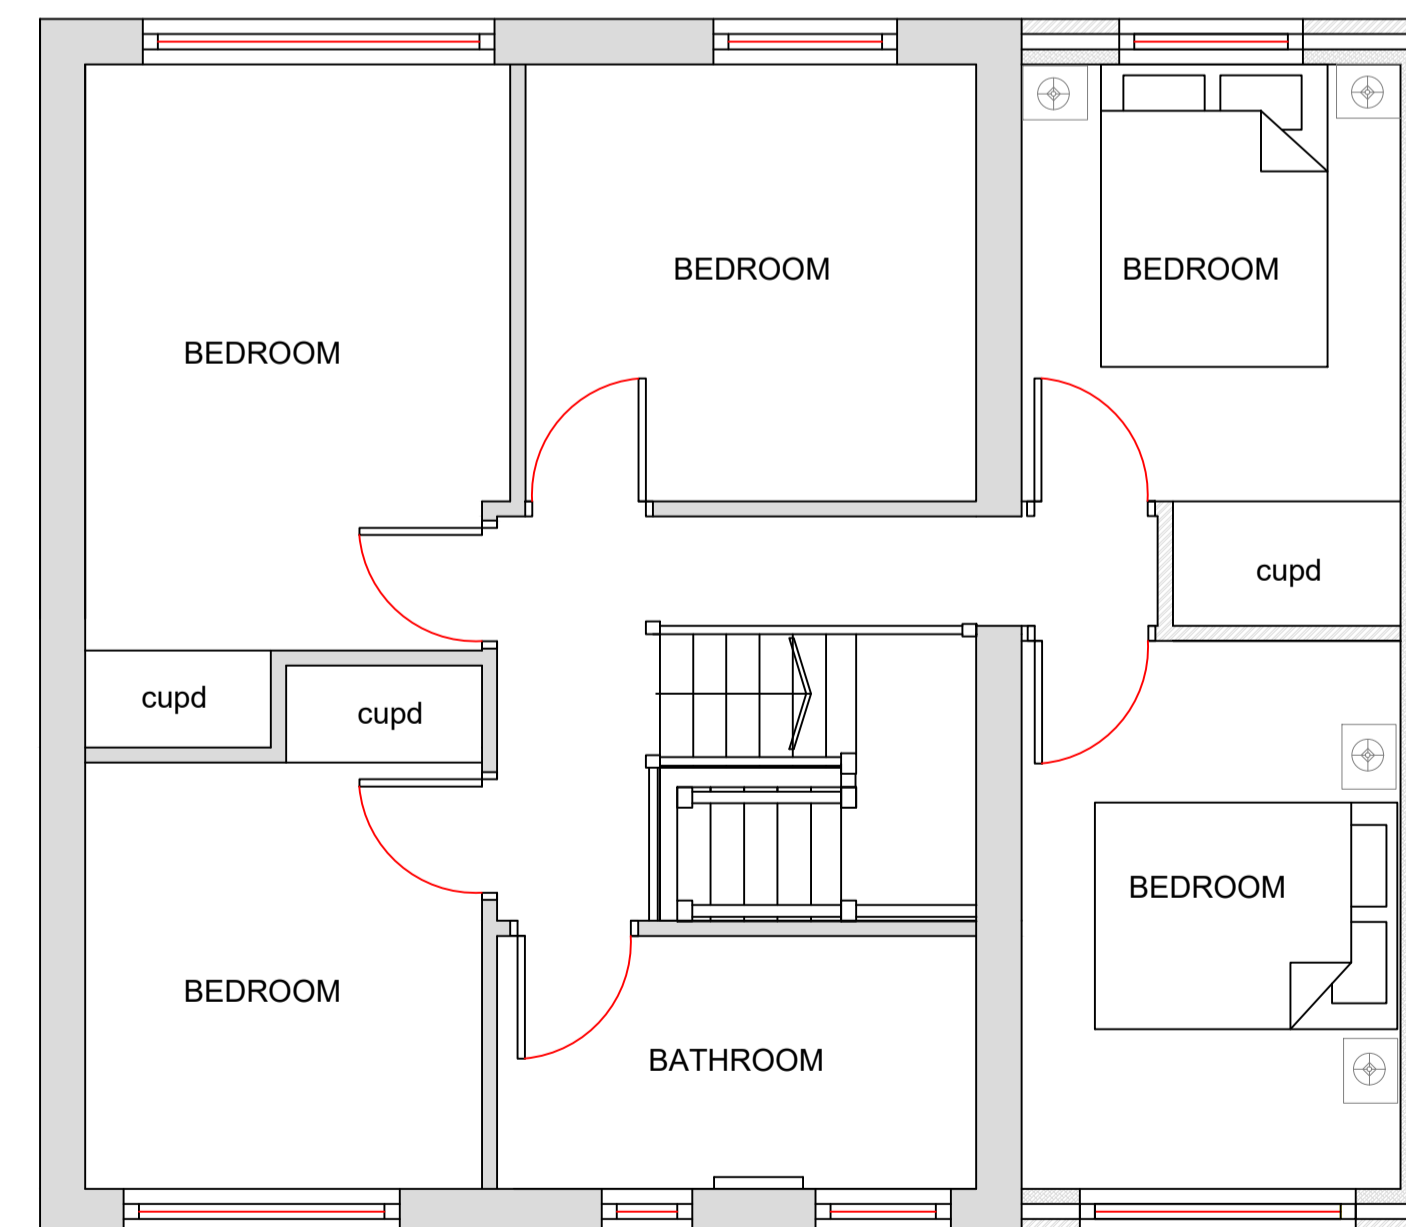

FIRST FLOOR AS PROPOSED  
SCALE 1:50

REV.	DATE	BY	DESCRIPTION	CHK/APD
------	------	----	-------------	---------



DANIEL ARMSTRONG ASSOCIATES  
ARCHITECTURAL SERVICES  
"DESIGNING FOR THE FUTURE"  
dan@danielarmstrongassociates.com www.danielarmstrongassociates.com

CLIENT  
MR & MRS WARD

PROJECT  
9 CROFTS CLOSE

TITLE  
PROPOSED FLOORPLANS  
& ELEVATIONS

SCALE	DATE	DESIGN	DRAWN	CHK/APD	SHT.
	25082021	lh	lh	DJA	A1
STAGE	DRAWING NUMBER	REV.			
	CROFT- 001	E			