



CDM REGULATIONS
SIGNIFICANT OR UNUSUAL HAZARDS ARE HIGHLIGHTED BELOW:

SAFE METHODS OF WORK ARE THE RESPONSIBILITY OF THE CONTRACTOR
AND ARE TO BE IDENTIFIED IN THE HEALTH AND SAFETY PLAN

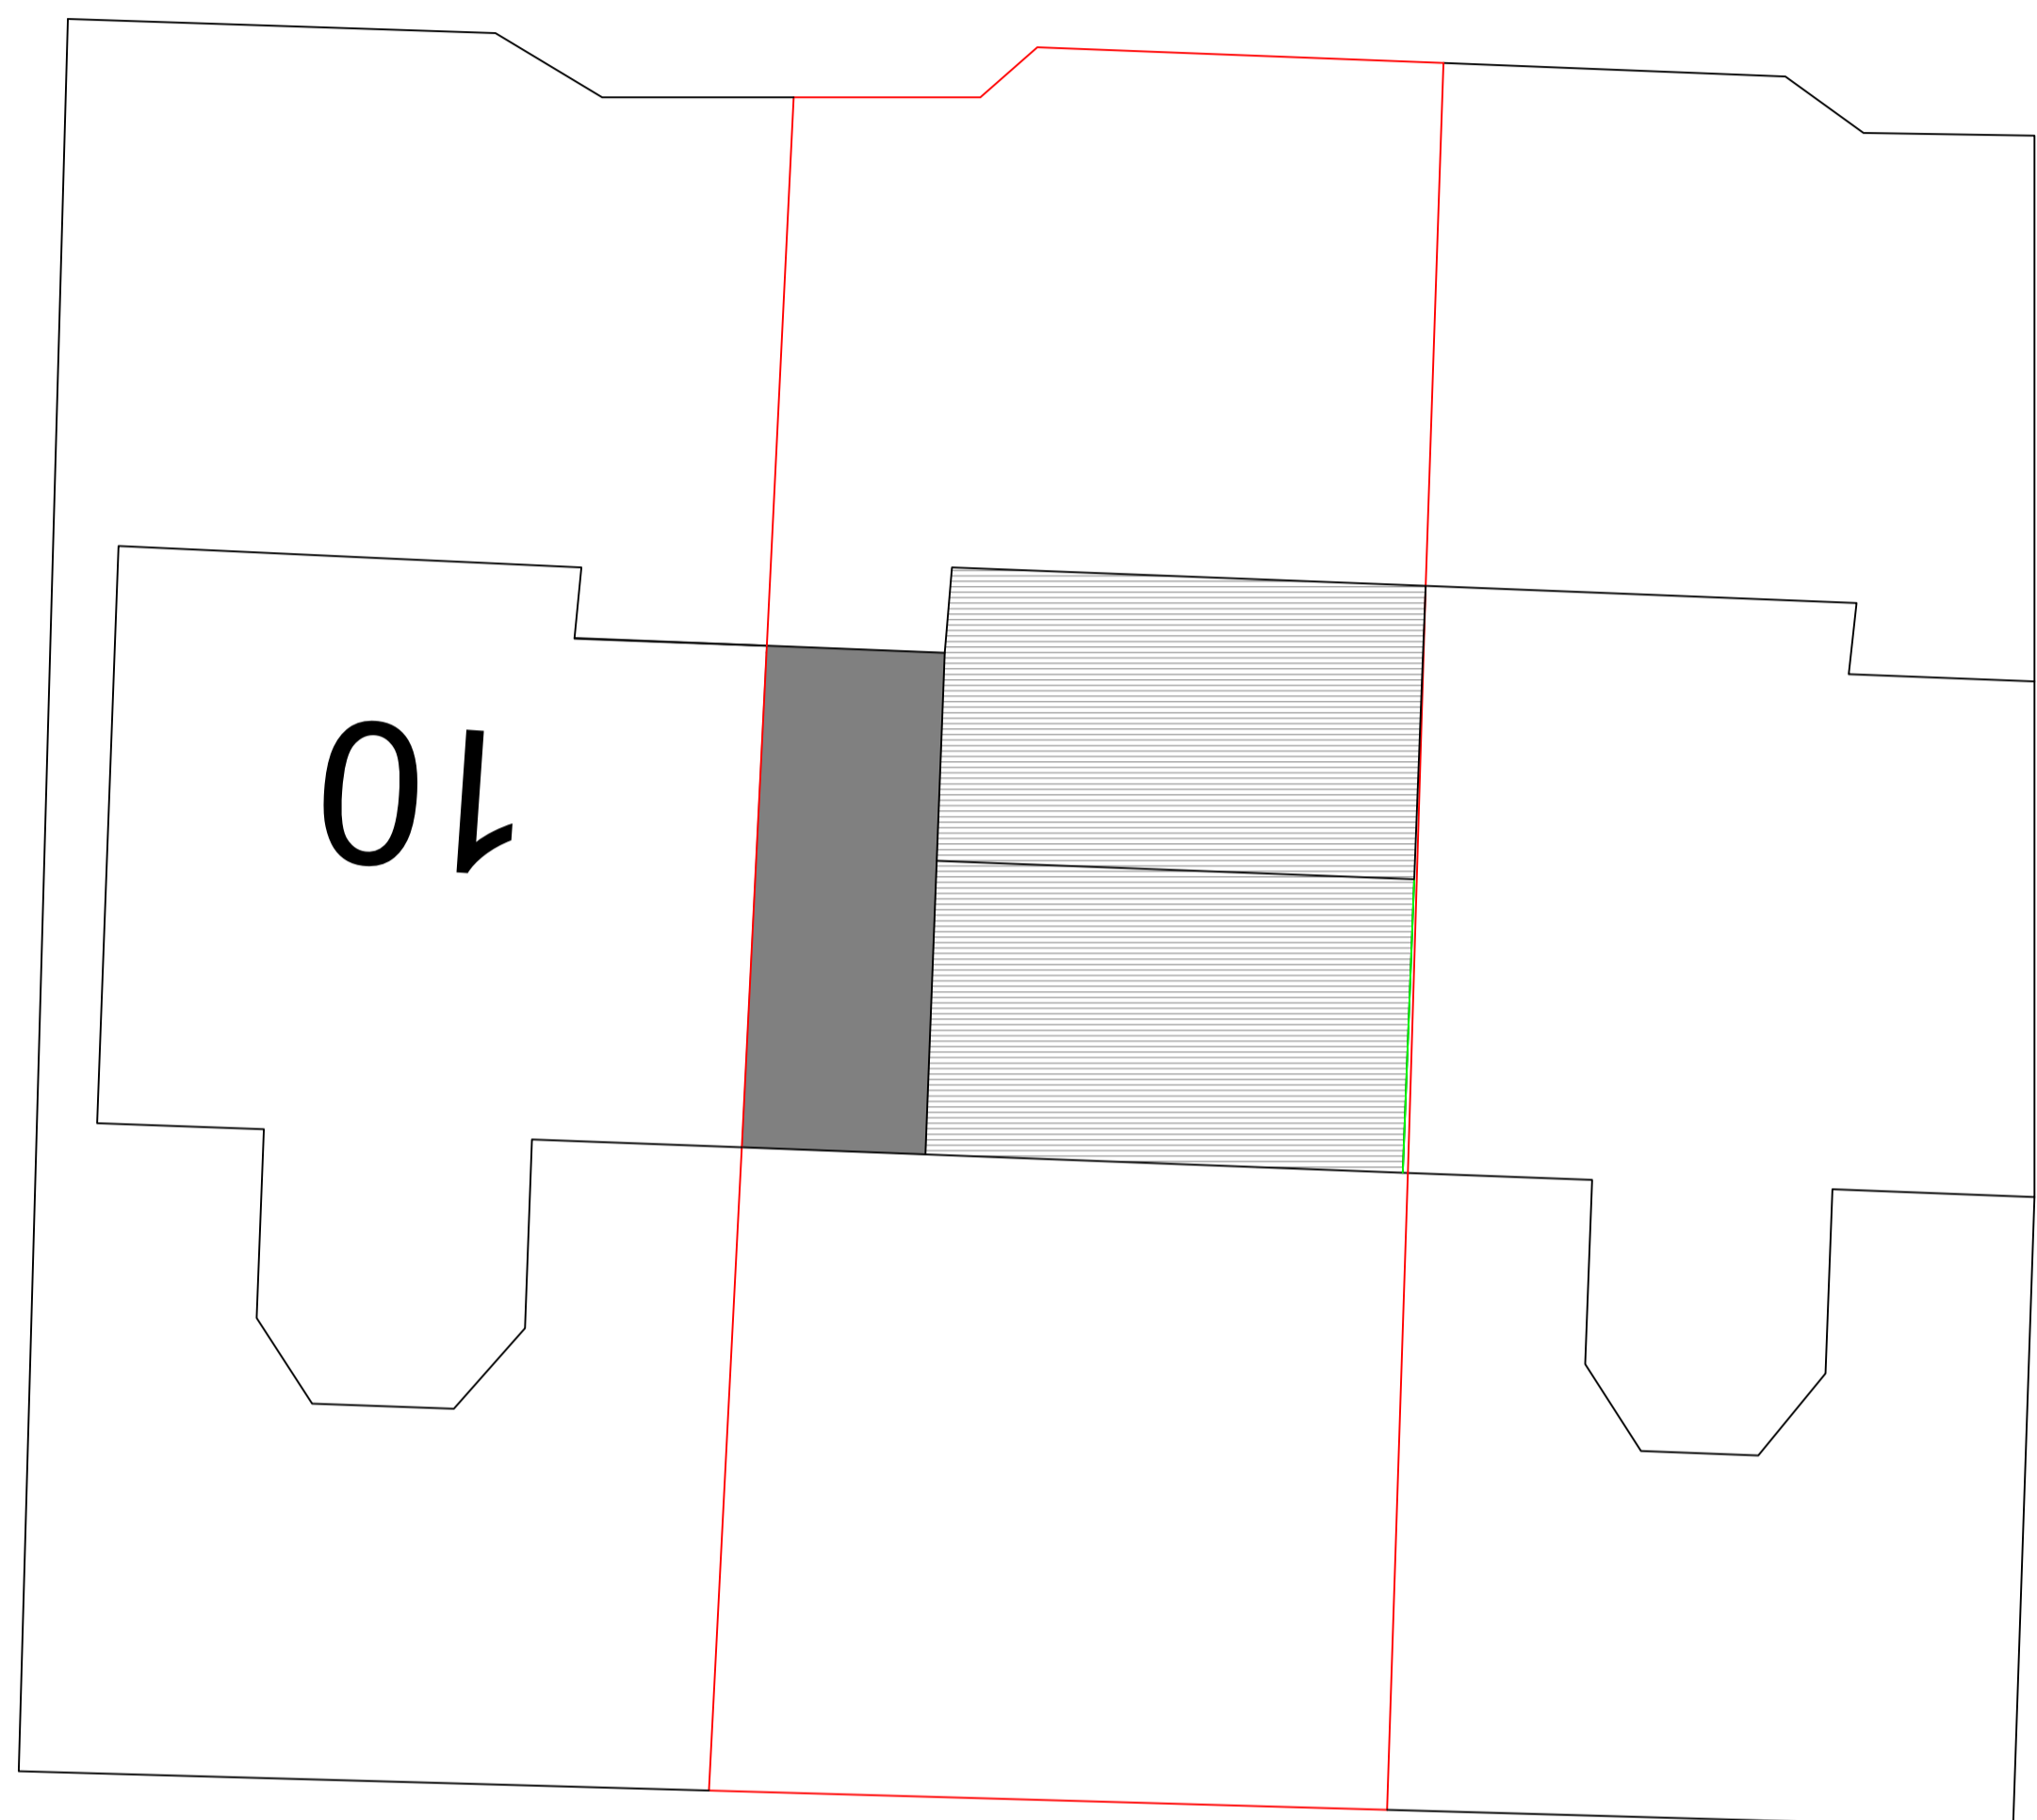

ROOF PLAN AS EXISTING
SCALE - 1:100

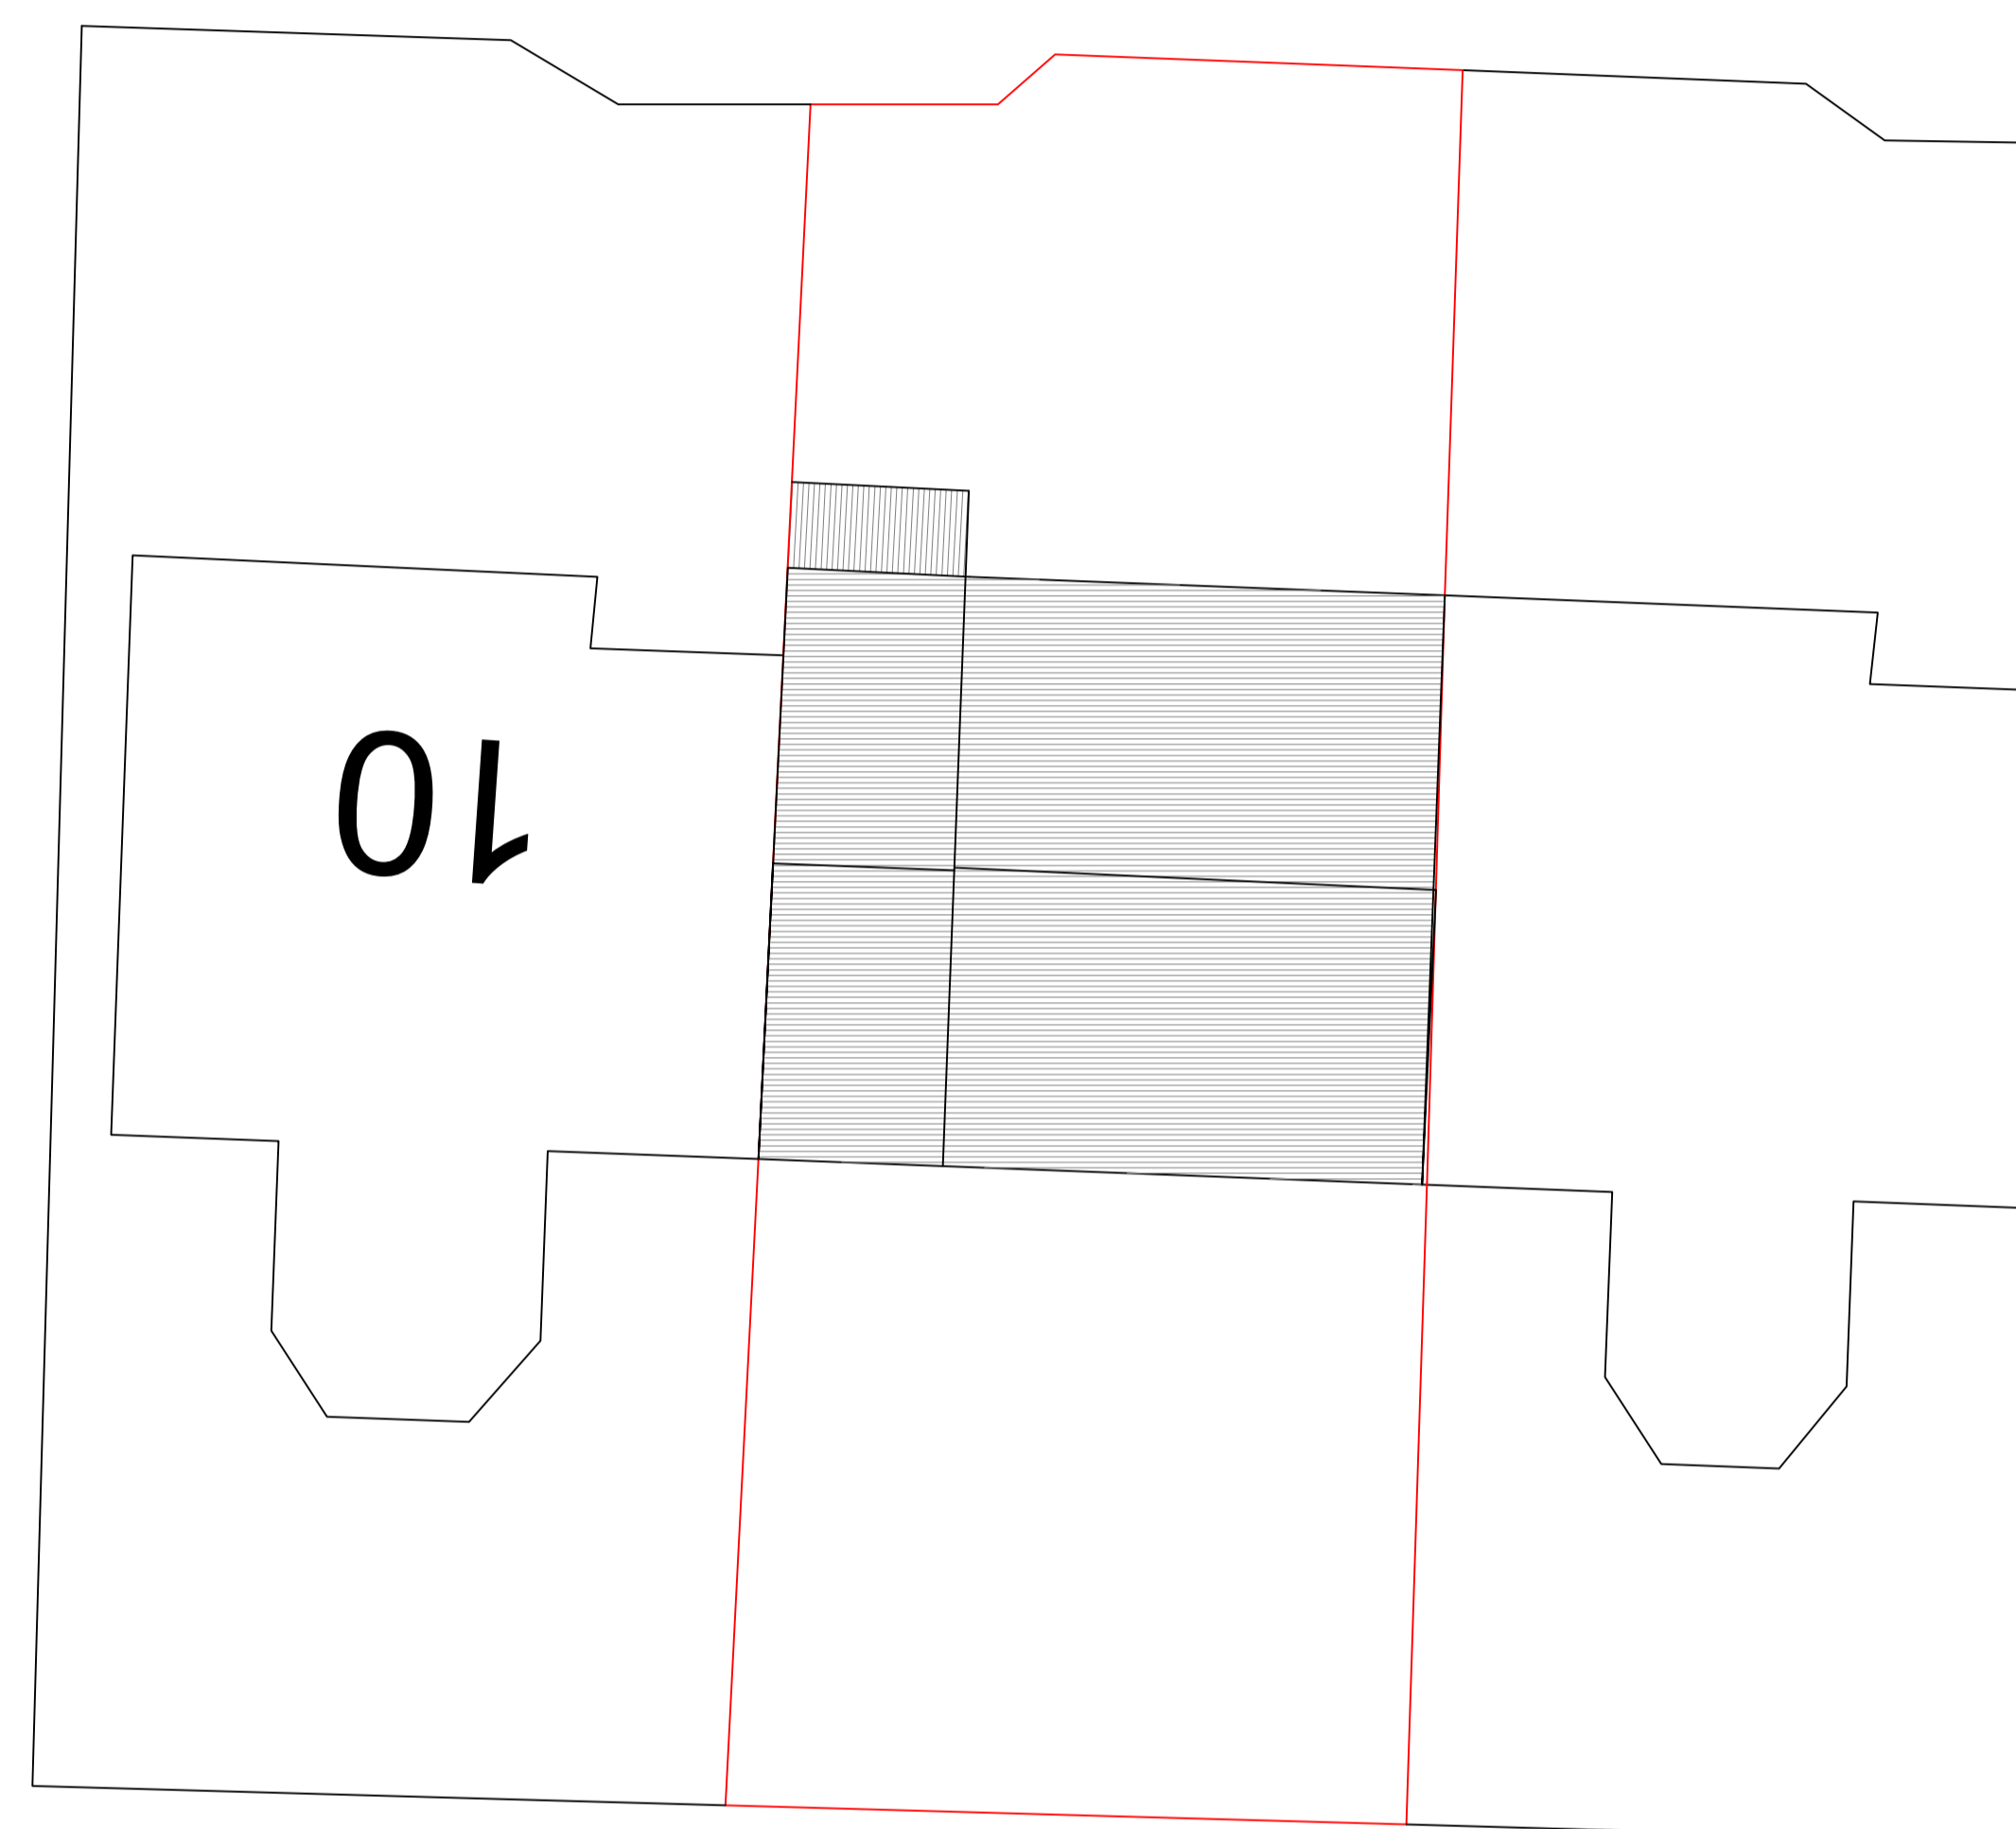

ROOF PLAN AS PROPOSED
SCALE - 1:100

REV.	DATE	BY	DESCRIPTION	CHK/APD



DANIEL ARMSTRONG ASSOCIATES
ARCHITECTURAL SERVICES
"DESIGNING FOR THE FUTURE"
dan@danielarmstrongassociates.com www.danielarmstrongassociates.com

CLIENT
MR & MRS WARD

PROJECT
9 CROFTS CLOSE

TITLE
EXISTING FLOORPLANS
& ELEVATIONS

SCALE	DATE	DESIGN	DRAWN	CHK/APD	SHT.
1/100	25/08/2021	th	th	DJA	A1

STAGE	DRAWING NUMBER	REV.
	CROFT- 004	E