

CDM REGULATIONS
SIGNIFICANT OR UNUSUAL HAZARDS ARE HIGHLIGHTED BELOW:


SAFE METHODS OF WORK ARE THE RESPONSIBILITY OF THE CONTRACTOR
AND ARE TO BE IDENTIFIED IN THE HEALTH AND SAFETY PLAN




SOUTH ELEVATION AS EXISTING
SCALE 1:100




NORTH ELEVATION AS EXISTING
SCALE 1:100

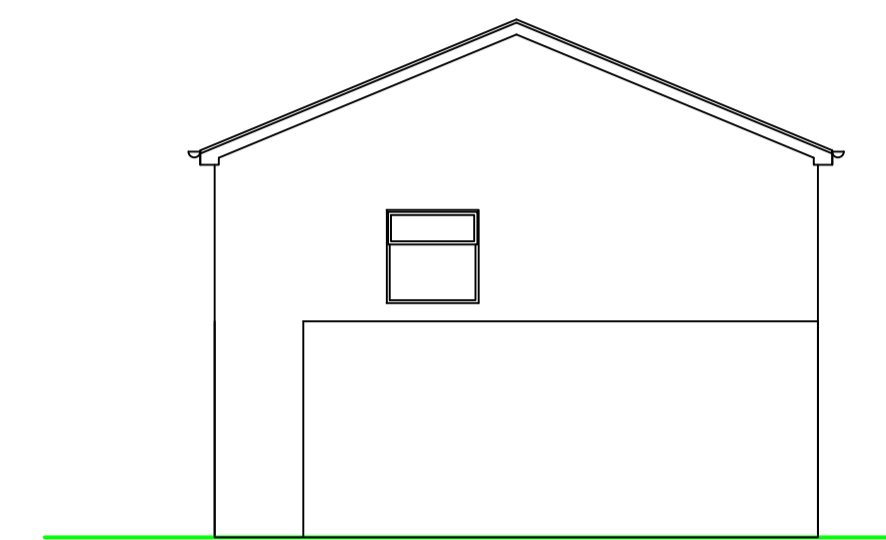

WEST ELEVATION AS EXISTING
SCALE 1:100

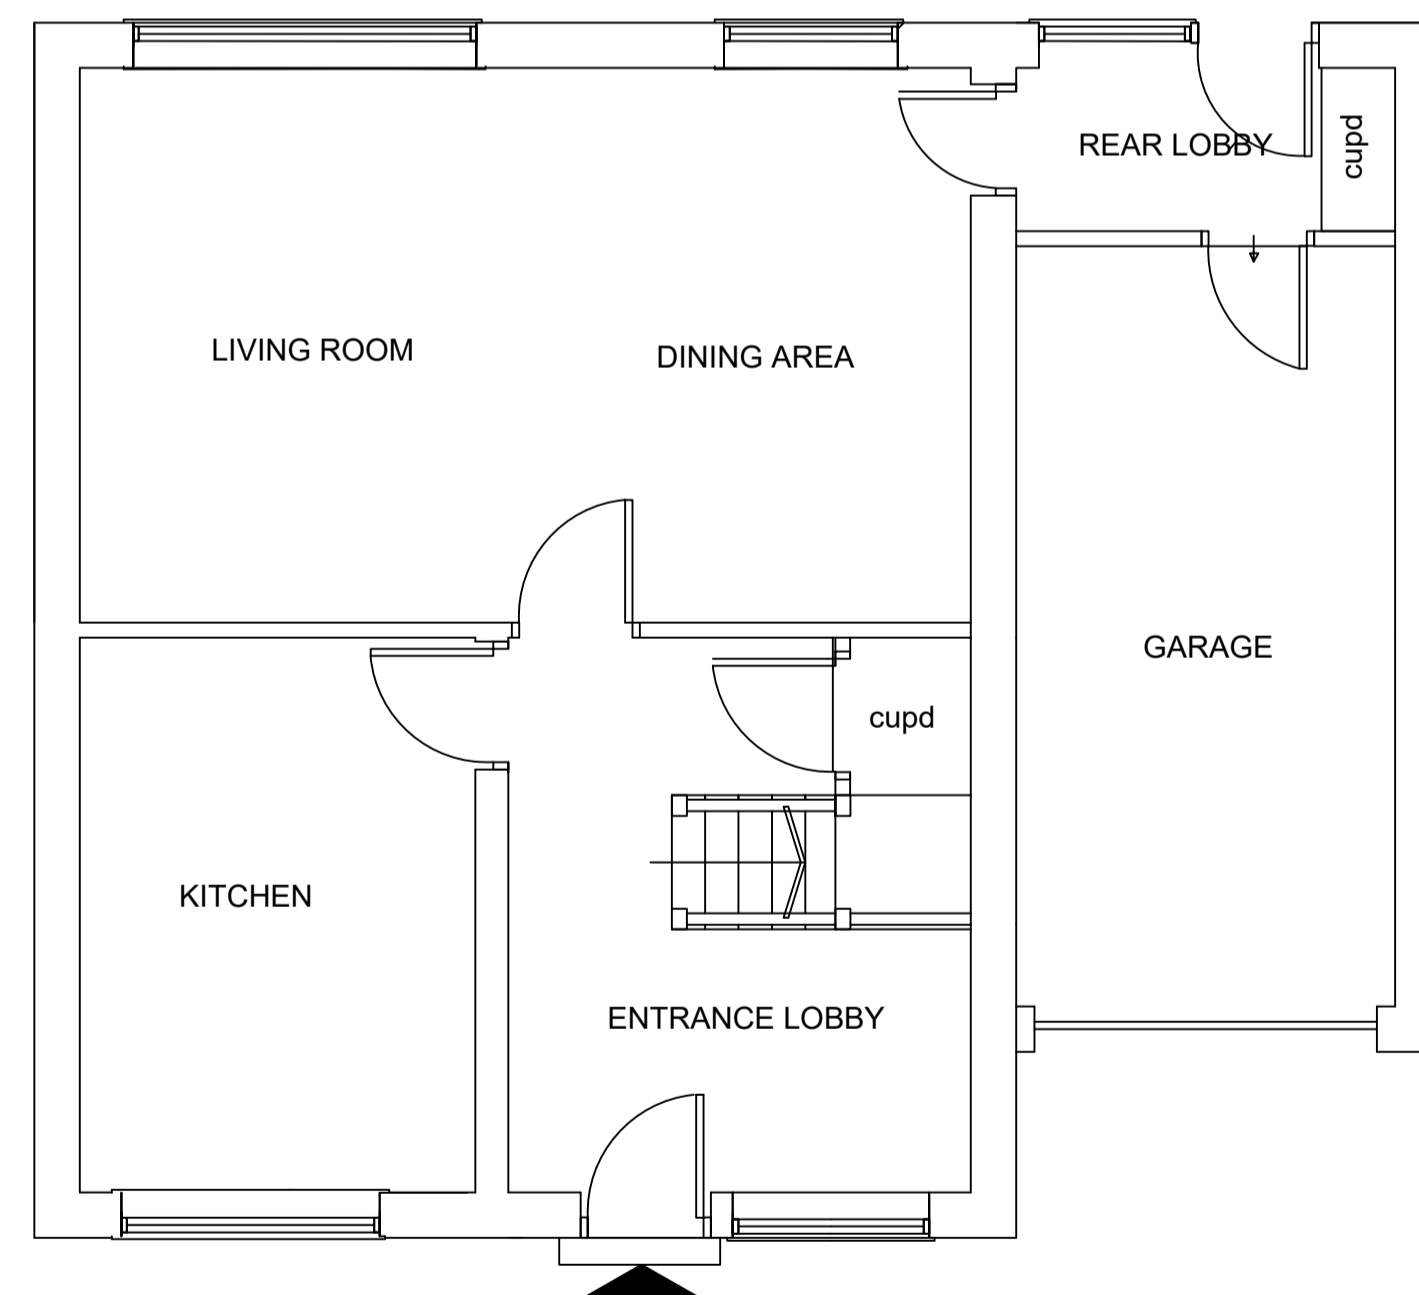

GROUND FLOOR AS EXISTING
SCALE 1:50

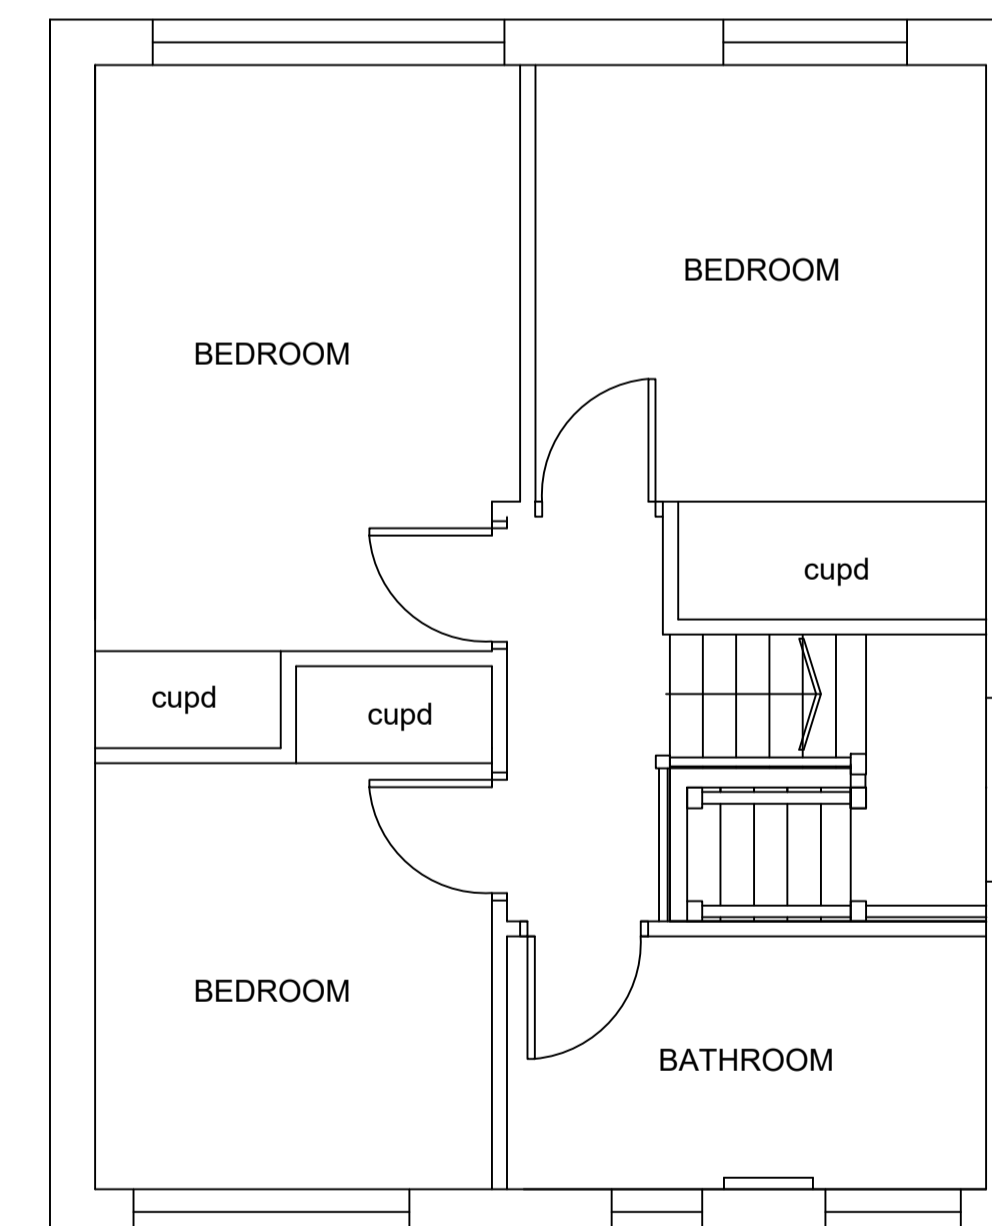

FIRST FLOOR AS EXISTING
SCALE 1:50

REV.	DATE	BY	DESCRIPTION	CHK/APD
------	------	----	-------------	---------



DANIEL ARMSTRONG ASSOCIATES
ARCHITECTURAL SERVICES
"DESIGNING FOR THE FUTURE"
dan@danielarmstrongassociates.com www.danielarmstrongassociates.com

CLIENT
MR & MRS WARD

PROJECT
9 CROFTS CLOSE

TITLE
EXISTING FLOORPLANS
& ELEVATIONS

SCALE	DATE	DESIGN	DRAWN	CHK/APD	SHT.
	25/09/2021	lh	lh	DJA	A1

STAGE	DRAWING NUMBER	REV.
	CROFT- 001	E