



GENERAL NOTES:  
 UNLESS OTHERWISE NOTED ALL DIMENSIONS ARE GIVEN IN MILLIMETRES  
 ALL DIMENSIONS MUST BE VERIFIED ON SITE BEFORE THE COMMENCEMENT OF WORK OR THE FABRICATION OF ANY ITEM. DISCREPANCIES MUST BE REPORTED TO THE ARCHITECT  
 THIS DRAWING IS NOT FOR CONSTRUCTION – FOR CDM AND BUILDING REGULATIONS COMPLIANT DETAILS CONTACT TURQUOISE NOISE LTD.  
 THIS DRAWING AND DESIGN REMAINS THE COPYRIGHT OF TURQUOISE NOISE LTD. AND MAY NOT BE REPRODUCED WITHOUT PERMISSION



mail@turquoisenoise.com 01707 333984  
 twitter.com/@TQNArchitecture

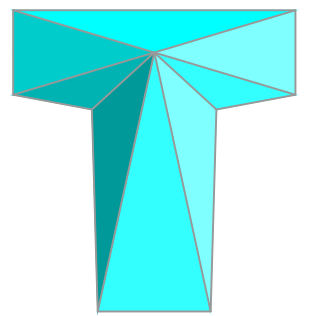


**TURQUOISENOISE.COM**  
 architecture for your home

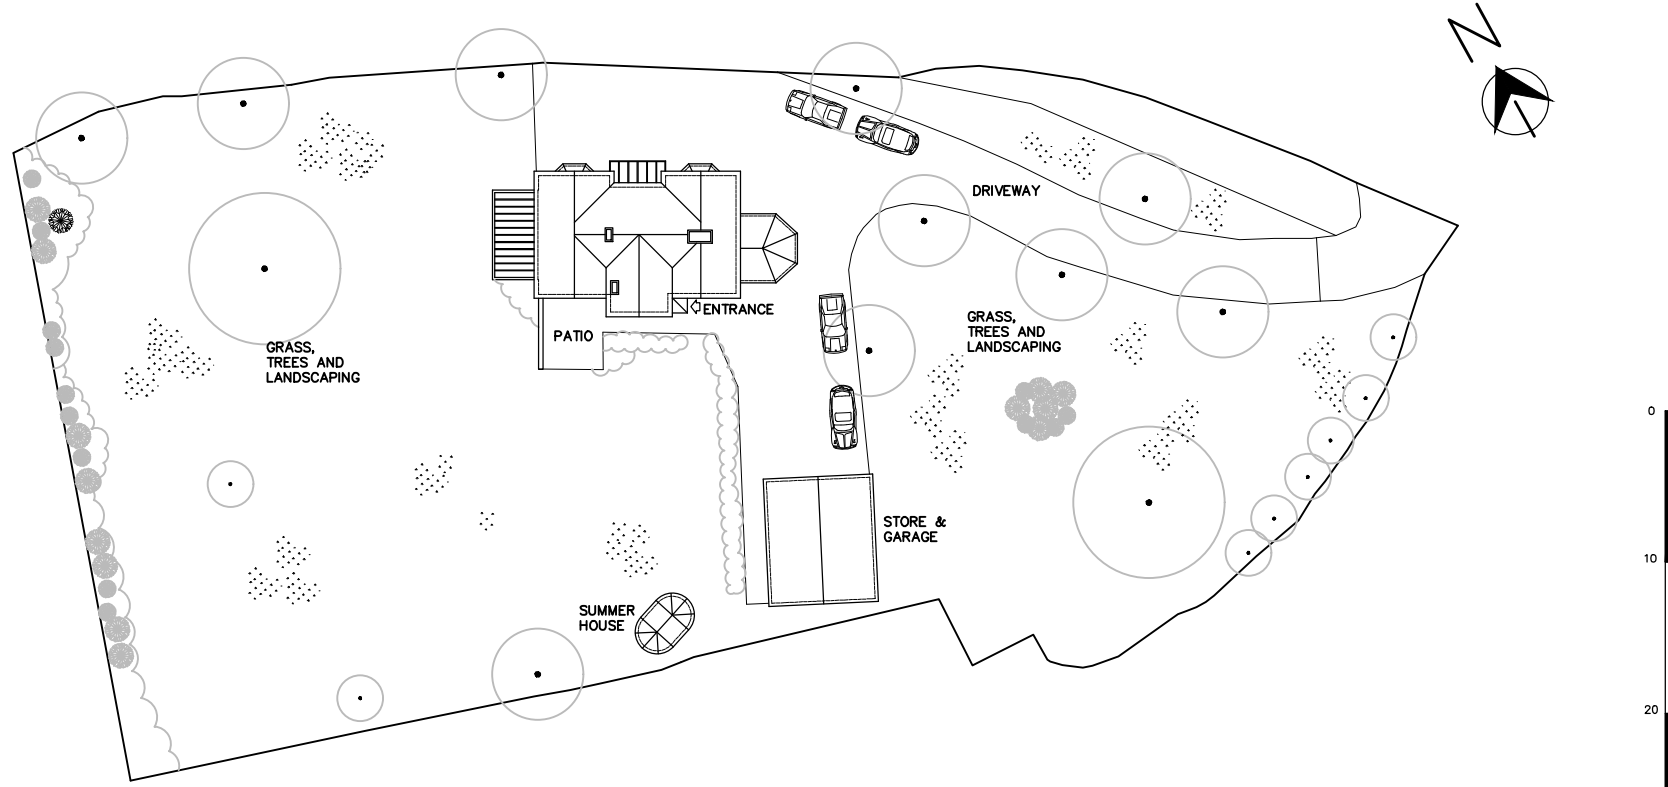



**EXISTING SITE PLAN 1:500**

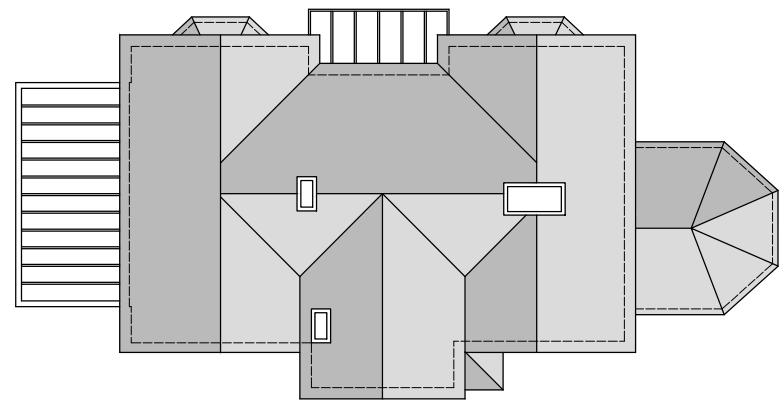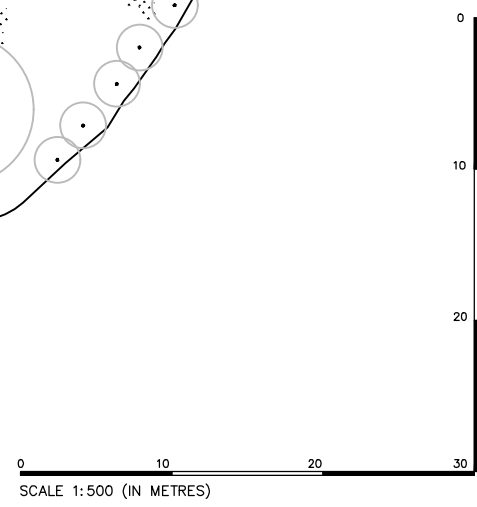

**EXISTING ROOF PLAN (HOUSE) 1:200**

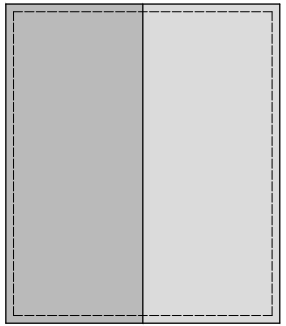


**EXISTING ROOF PLAN (GARAGE) 1:200**

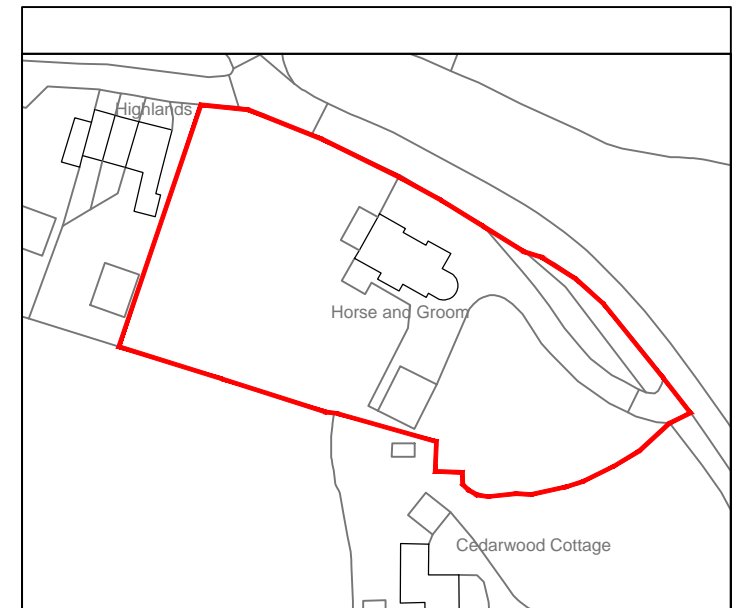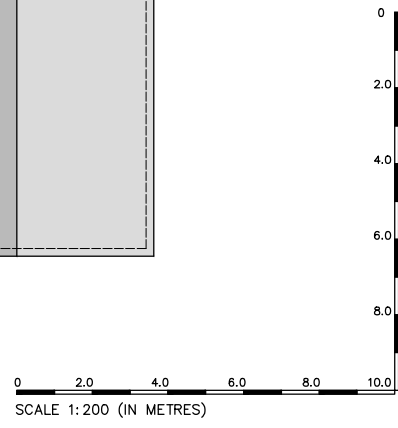

Crown Copyright. All rights reserved. Licence no. 100019980

**LOCATION PLAN 1:1250**

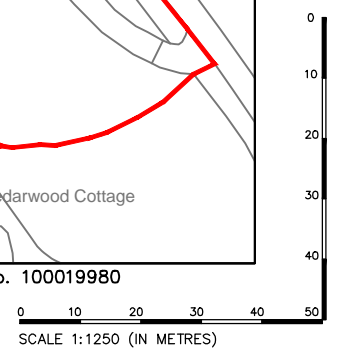

Date of this revision: -

drawn by:	drawn date:	scale:
TYFP	MAR 21	VAR @ A3

project:  
 HORSE & GROOM, LEVENS GREEN,  
 OLD HALL GREEN, WARE. SG11 1HD  
 client:

dwg title:  
 LOCATION PLAN, EXISTING SITE AND  
 ROOF PLANS HOUSE AND GARAGE

dwg no: 3220 PL 01	rev: -
-----------------------	-----------