



EXISTING FIRST FLOOR PLAN

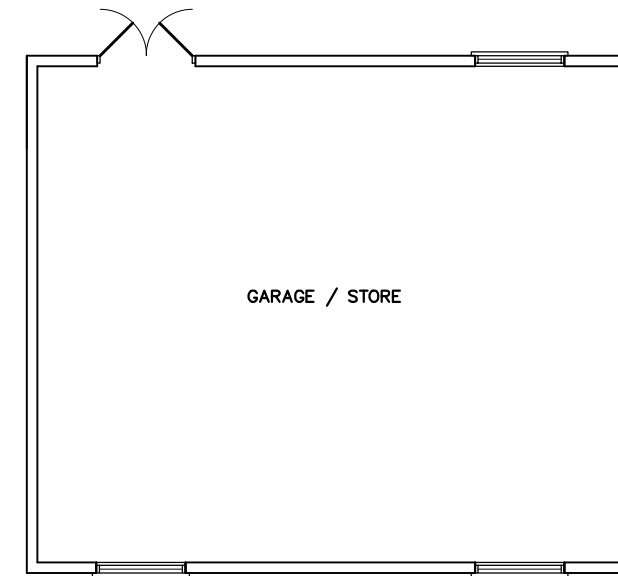


EXISTING GARAGE / STORE PLAN

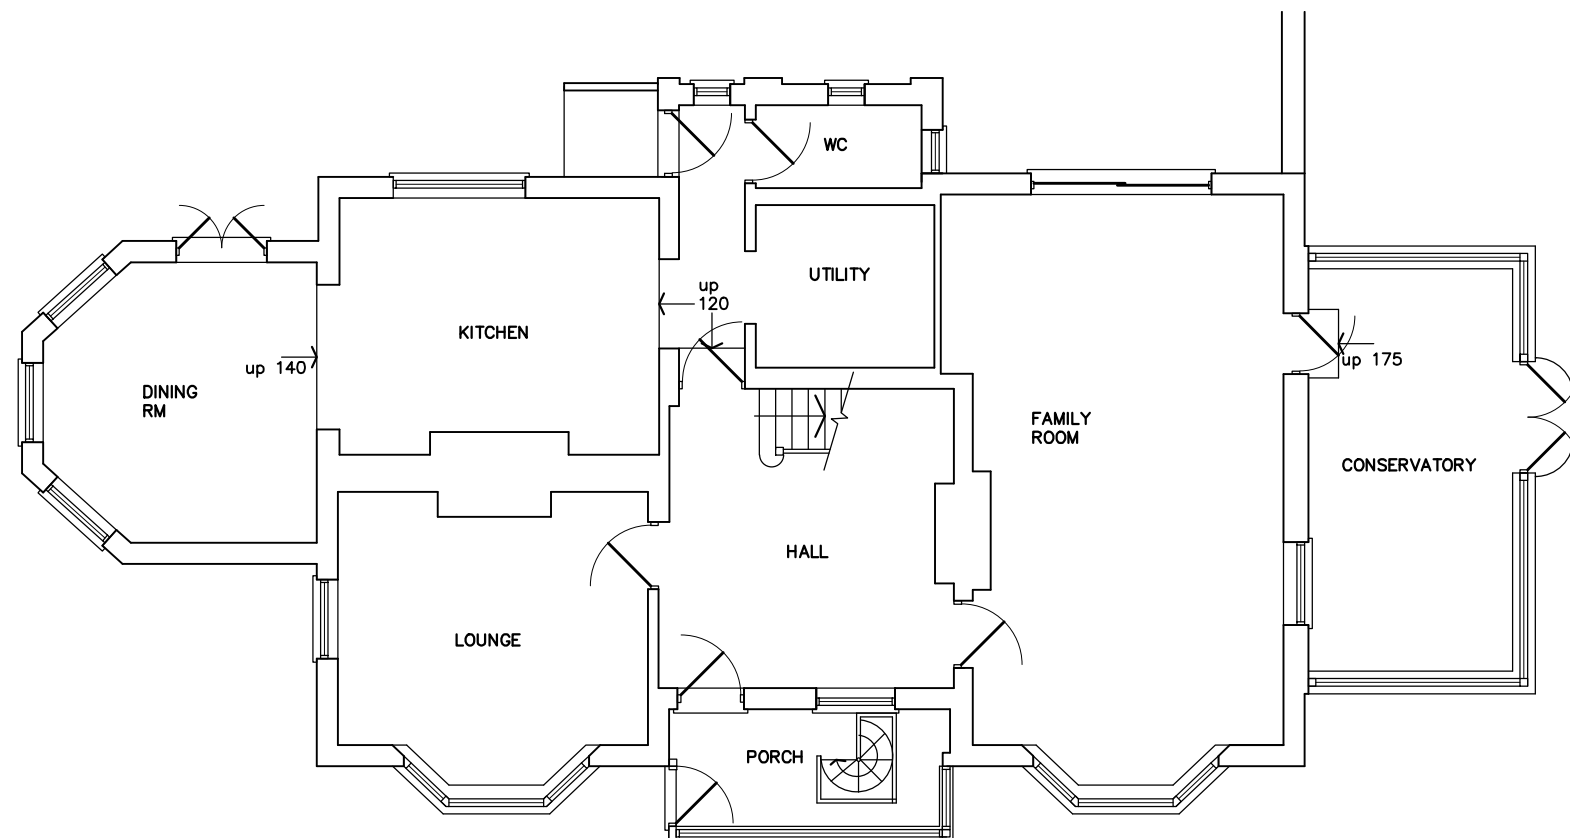


EXISTING GROUND FLOOR PLAN

GENERAL NOTES:
 UNLESS OTHERWISE NOTED ALL DIMENSIONS ARE GIVEN IN MILLIMETRES
 ALL DIMENSIONS MUST BE VERIFIED ON SITE BEFORE THE COMMENCEMENT OF WORK OR THE FABRICATION OF ANY ITEM. DISCREPANCIES MUST BE REPORTED TO THE ARCHITECT
 THIS DRAWING IS NOT FOR CONSTRUCTION – FOR CDM AND BUILDING REGULATIONS COMPLIANT DETAILS CONTACT TURQUOISE NOISE LTD.
 THIS DRAWING AND DESIGN REMAINS THE COPYRIGHT OF TURQUOISE NOISE LTD. AND MAY NOT BE REPRODUCED WITHOUT PERMISSION

mail@turquoisenoise.com 01707 333984
 twitter.com/@TQNArchitecture

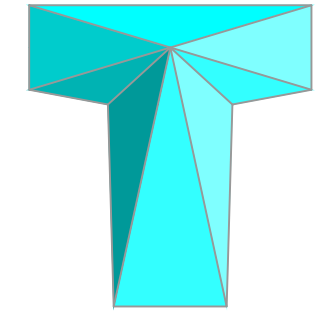

TURQUOISENOISE.COM
 architecture for your home

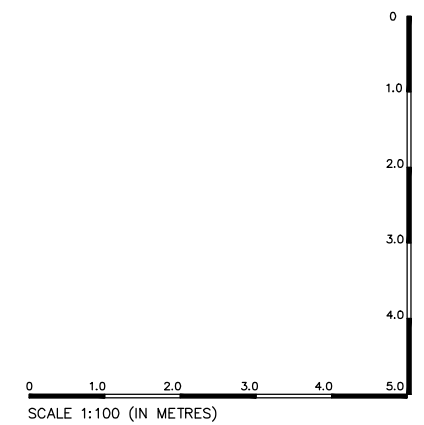

Date of this revision: -

drawn by: TYFP	drawn date: MAR 21	scale: 1:100 @ A3
-------------------	-----------------------	----------------------

project:
 HORSE & GROOM, LEVENS GREEN,
 OLD HALL GREEN, WARE. SG11 1HD
 client:

dwg title:
 EXISTING HOUSE AND GARAGE
 PLANS

dwg no: 3220 PL 04	rev: -
-----------------------	-----------