



**PROPOSED FIRST FLOOR PLAN**

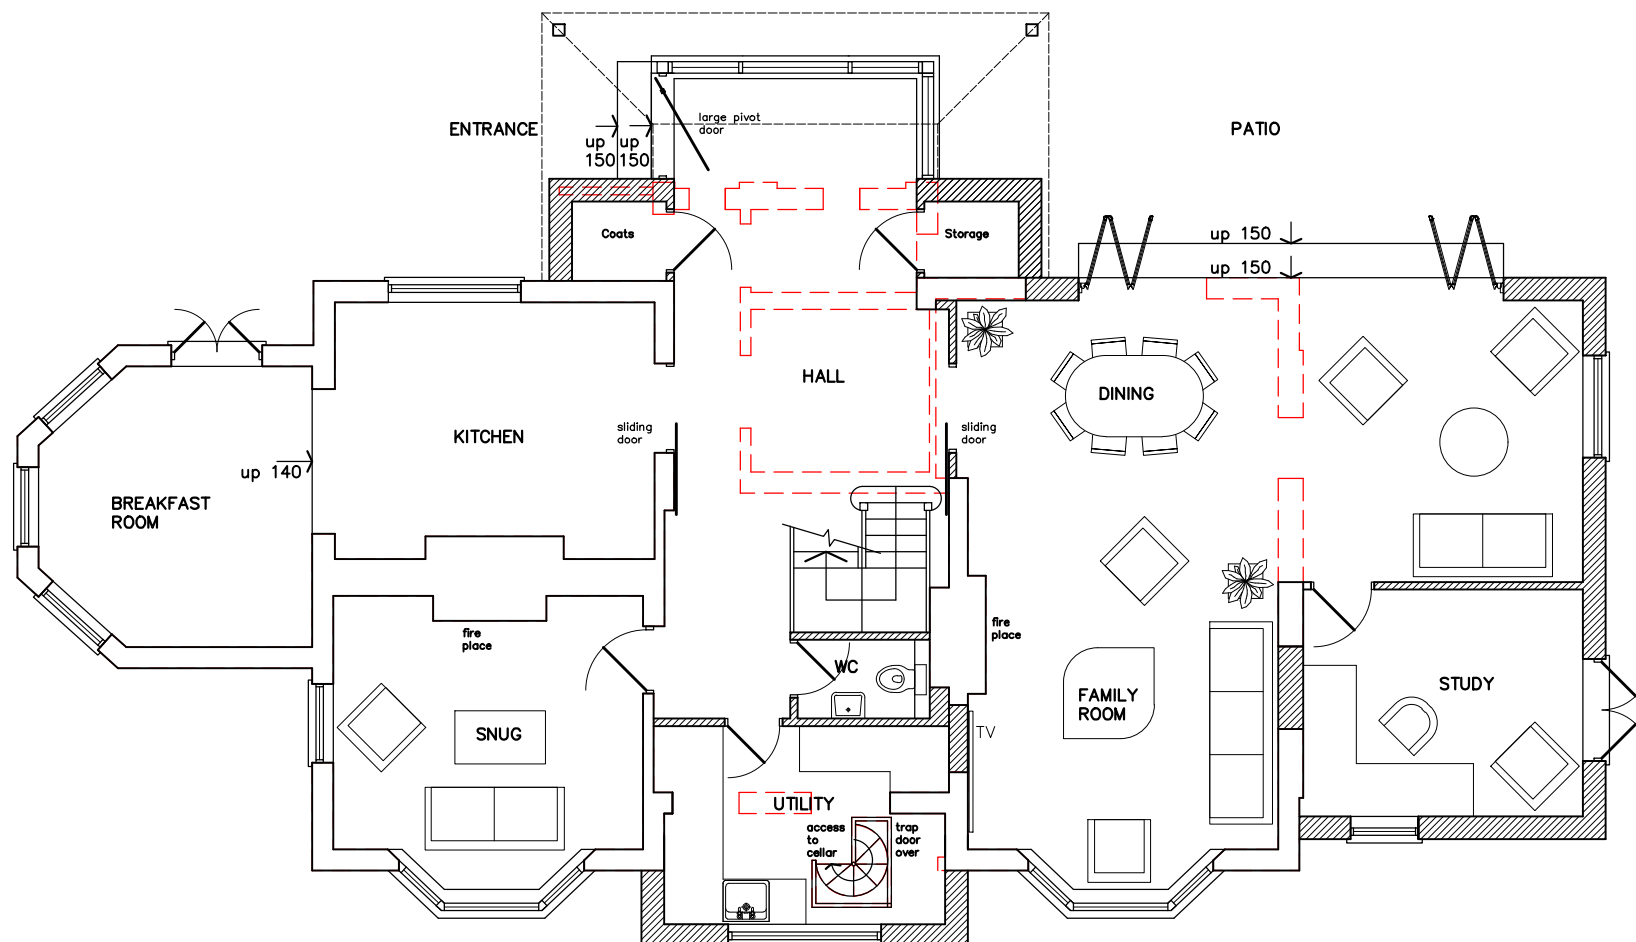

**PROPOSED GROUND FLOOR PLAN**

GENERAL NOTES:  
 UNLESS OTHERWISE NOTED ALL DIMENSIONS ARE GIVEN IN MILLIMETRES  
 ALL DIMENSIONS MUST BE VERIFIED ON SITE BEFORE THE COMMENCEMENT OF WORK OR THE FABRICATION OF ANY ITEM. DISCREPANCIES MUST BE REPORTED TO THE ARCHITECT  
 THIS DRAWING IS NOT FOR CONSTRUCTION – FOR CDM AND BUILDING REGULATIONS COMPLIANT DETAILS CONTACT TURQUOISE NOISE LTD.  
 THIS DRAWING AND DESIGN REMAINS THE COPYRIGHT OF TURQUOISE NOISE LTD. AND MAY NOT BE REPRODUCED WITHOUT PERMISSION


mail@turquoisenoise.com 01707 333984  
 twitter.com/@TQNArchitecture

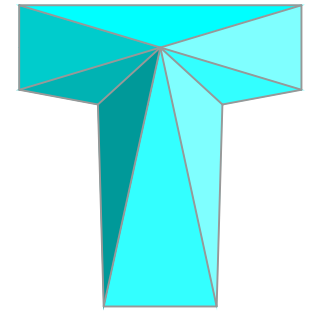

**TURQUOISENOISE.COM**  
 architecture for your home

**KEY**

- WALLS ETC. TO BE DEMOLISHED
- NEW WALLS / EXISTING OPENINGS BLOCKED UP

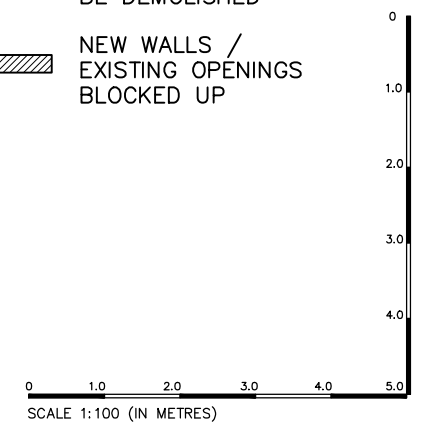

Date of this revision: -

drawn by: TYFP	drawn date: MAR 21	scale: 1:100 @ A3
-------------------	-----------------------	----------------------

project:  
 HORSE & GROOM, LEVENS GREEN,  
 OLD HALL GREEN, WARE. SG11 1HD  
 client:

dwg title:  
 PROPOSED GROUND AND FIRST  
 FLOOR PLANS

dwg no: 3220 PL09	rev: -
----------------------	-----------