




PROPOSED GROUND FLOOR PLAN

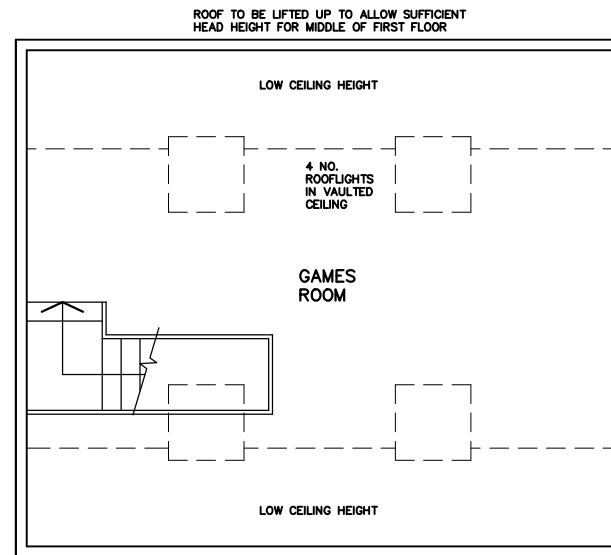


PROPOSED MEZZANINE FLOOR PLAN

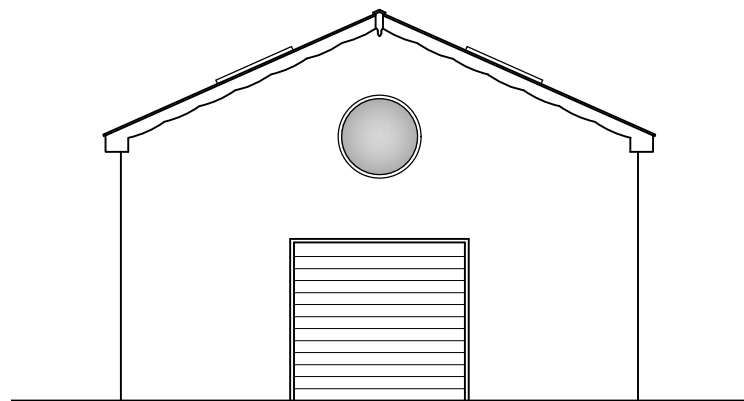


PROPOSED FRONT ELEVATION

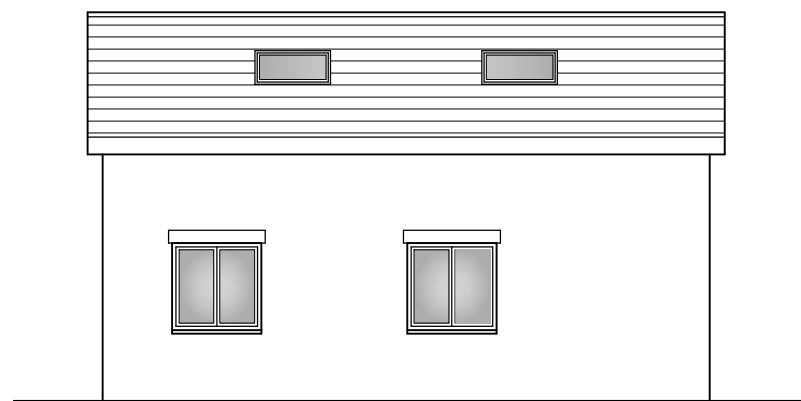

PROPOSED SE SIDE ELEVATION

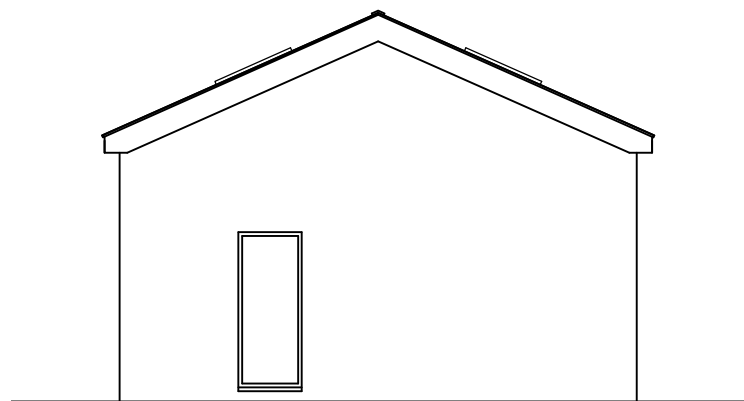


PROPOSED REAR ELEVATION

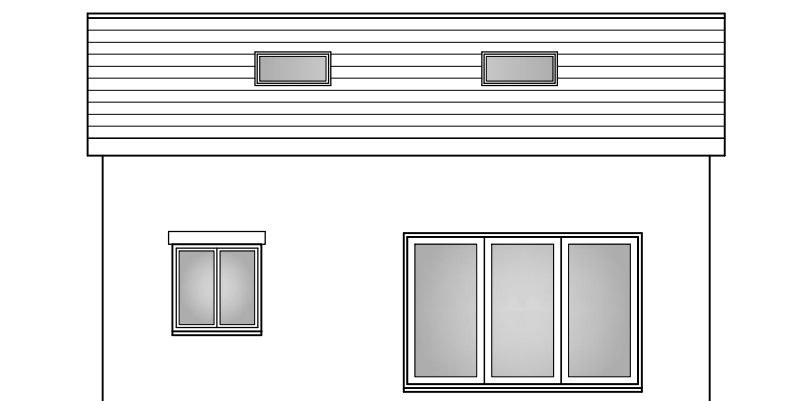

PROPOSED NW SIDE ELEVATION

GENERAL NOTES:
 UNLESS OTHERWISE NOTED ALL DIMENSIONS ARE GIVEN IN MILLIMETRES
 ALL DIMENSIONS MUST BE VERIFIED ON SITE BEFORE THE COMMENCEMENT OF WORK OR THE FABRICATION OF ANY ITEM. DISCREPANCIES MUST BE REPORTED TO THE ARCHITECT
 THIS DRAWING IS NOT FOR CONSTRUCTION - FOR CDM AND BUILDING REGULATIONS COMPLIANT DETAILS CONTACT TURQUOISE NOISE LTD.
 THIS DRAWING AND DESIGN REMAINS THE COPYRIGHT OF TURQUOISE NOISE LTD. AND MAY NOT BE REPRODUCED WITHOUT PERMISSION


mail@turquoisenoise.com 01707 333984
 twitter.com/@TQNArchitecture

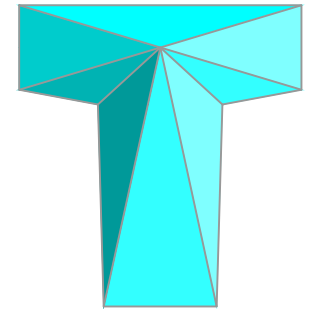

TURQUOISENOISE.COM
 architecture for your home

KEY

- WALLS ETC. TO BE DEMOLISHED
- NEW WALLS / EXISTING OPENINGS BLOCKED UP

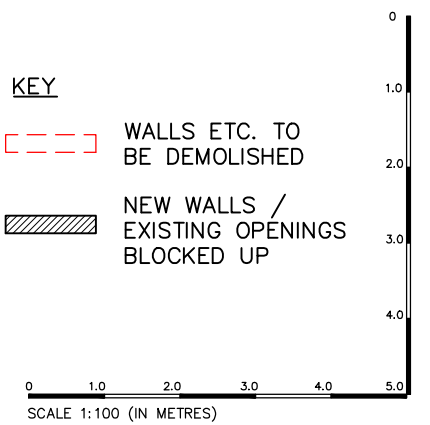

Date of this revision: -

| | | |
|-------------------|-----------------------|----------------------|
| drawn by: TYFP | drawn date: APR 21 | scale: 1:100 @ A3 |
|-------------------|-----------------------|----------------------|

project:
 HORSE & GROOM, LEVENS GREEN,
 OLD HALL GREEN, WARE. SG11 1HD
 client:

dwg title:
 PROPOSED PLANS AND
 ELEVATIONS FOR GARAGE

| | |
|----------------------|-----------|
| dwg no: 3220 PL08 | rev: - |
|----------------------|-----------|