


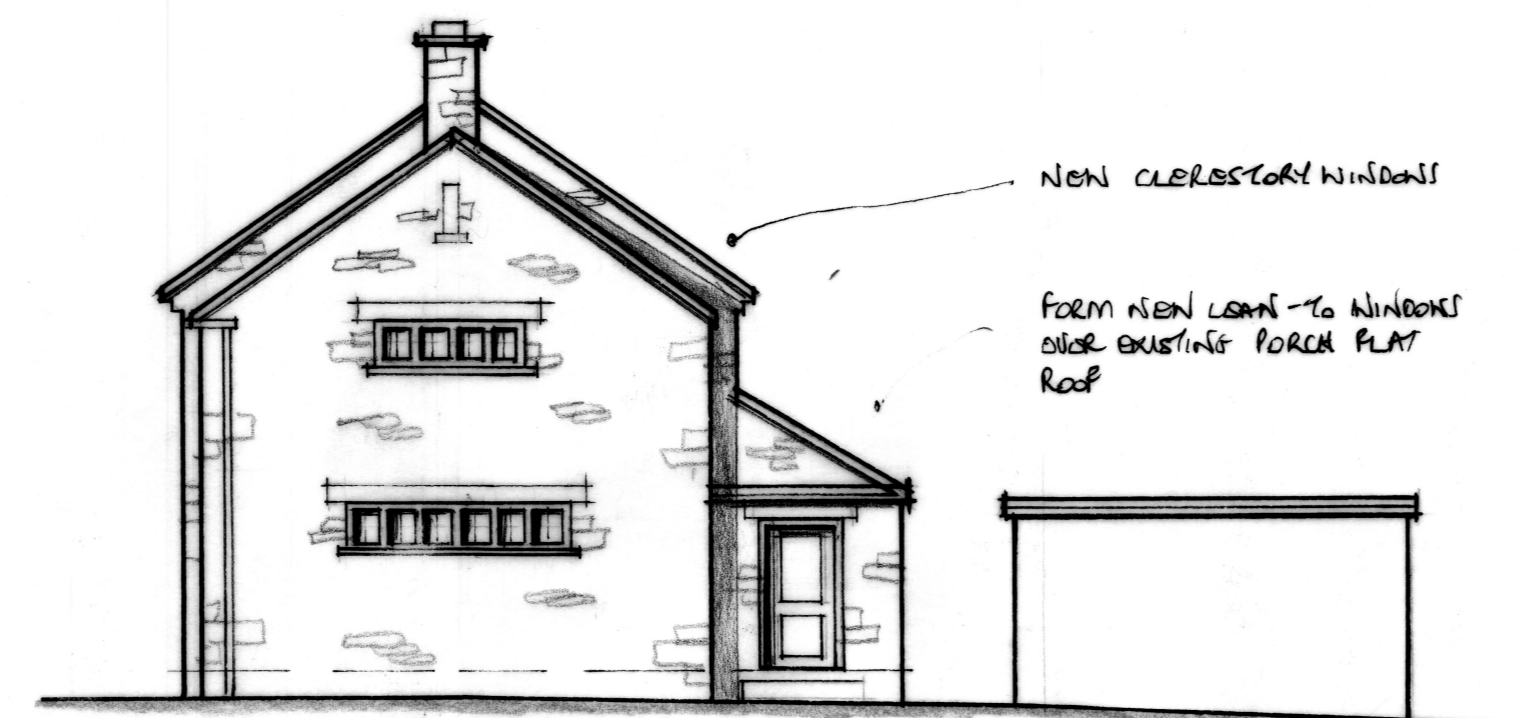


99.00  
**Proposed S.E. ELEVATION (1:100)**




99.00  
**Proposed S.W. ELEVATION**




99.00  
**Proposed N.W. ELEVATION**

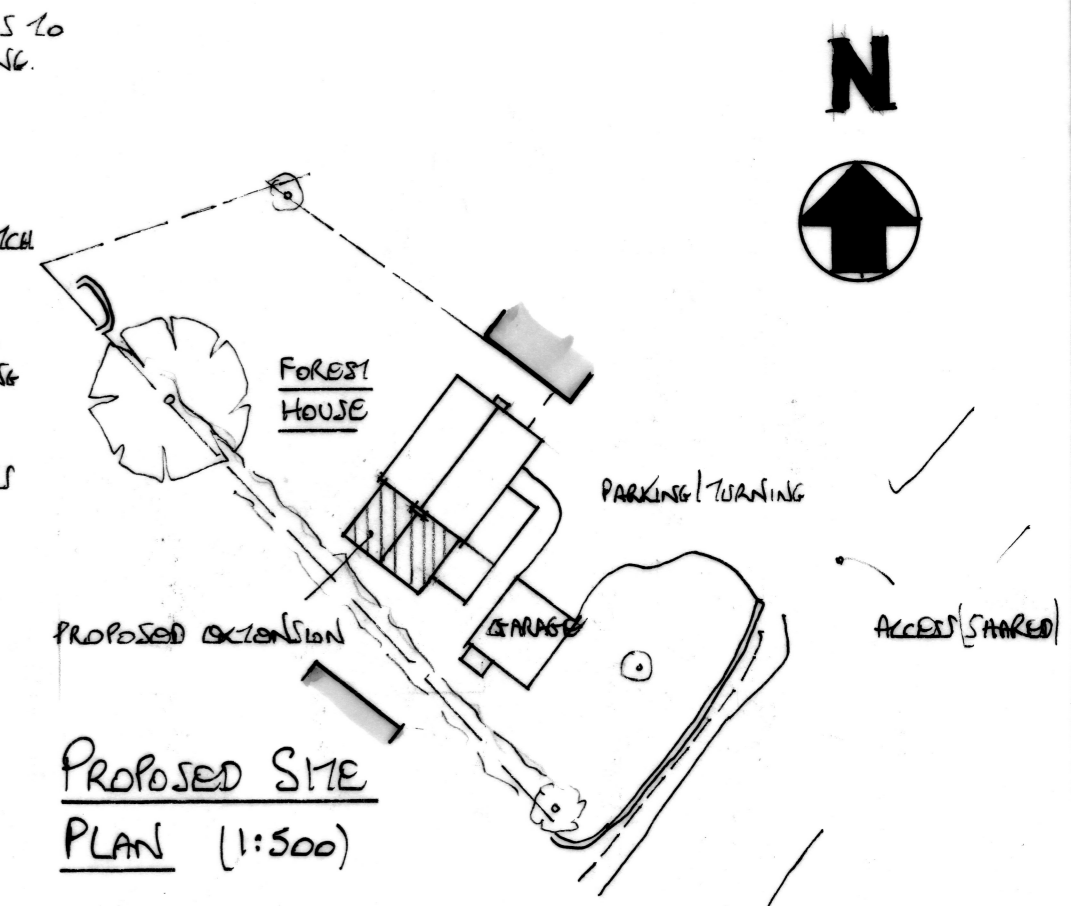


**Proposed SITE PLAN (1:500)**

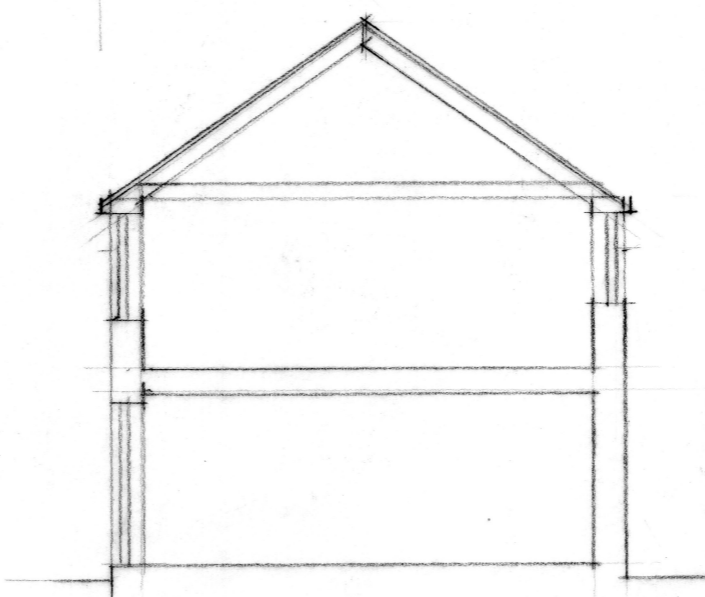


**Extension SECTION (1:100)**

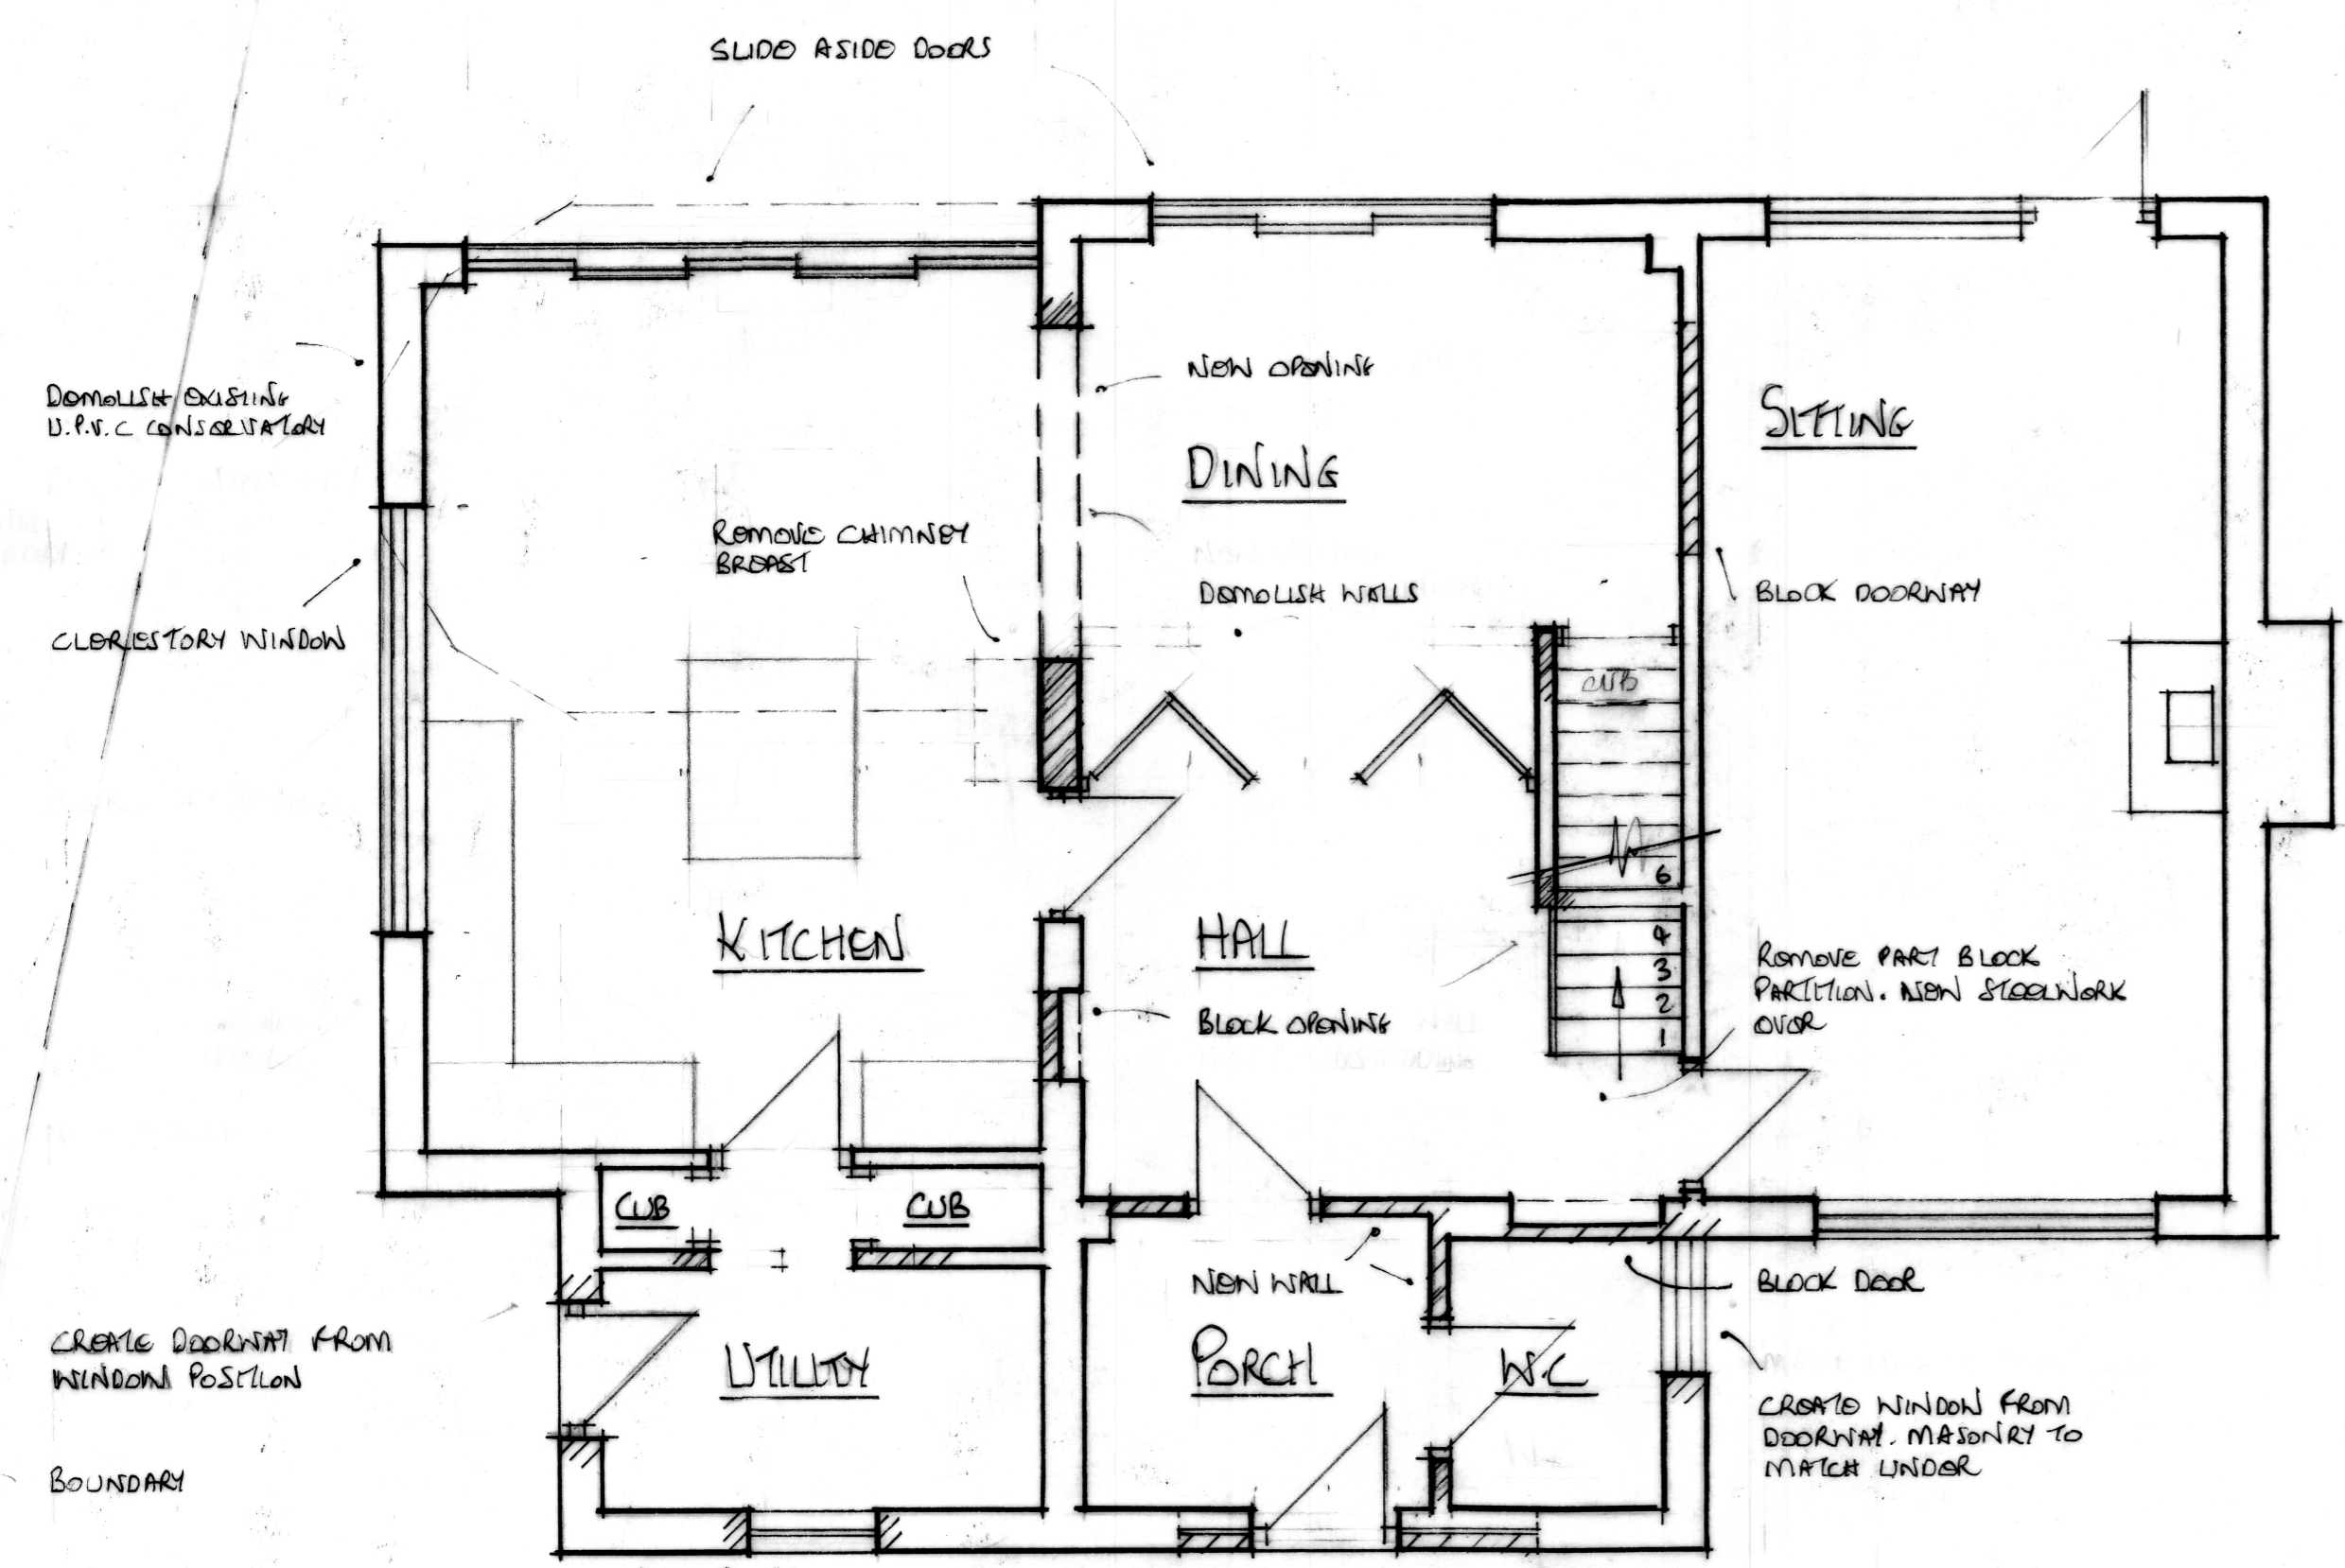

**Proposed Grand Floor (1:50)**

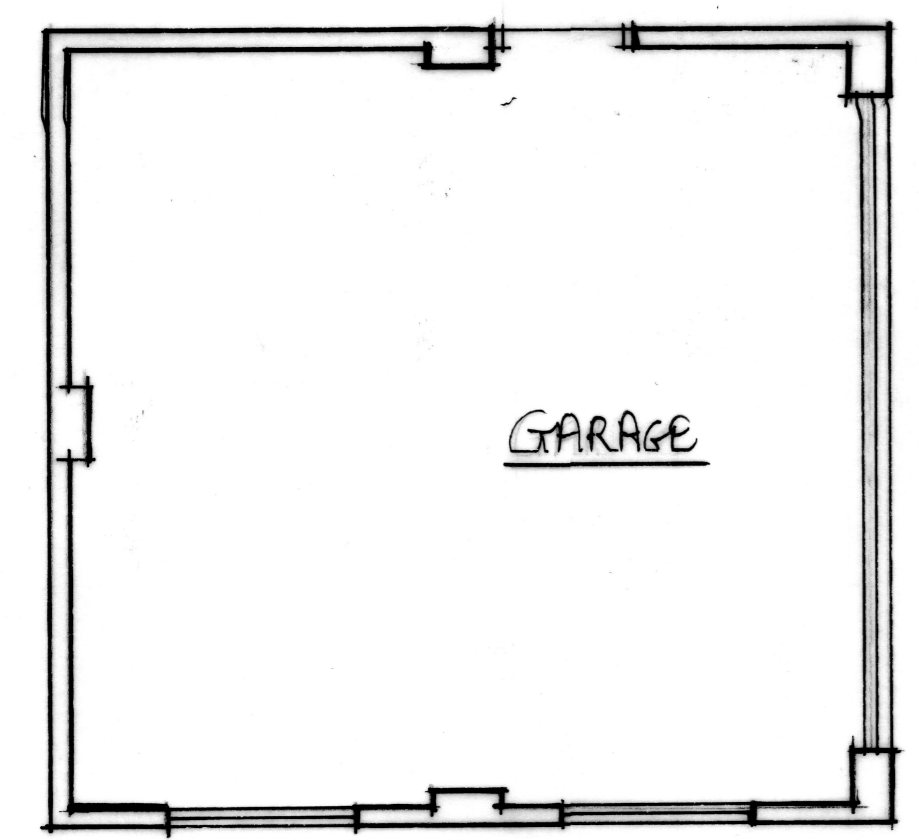

**GARAGE**

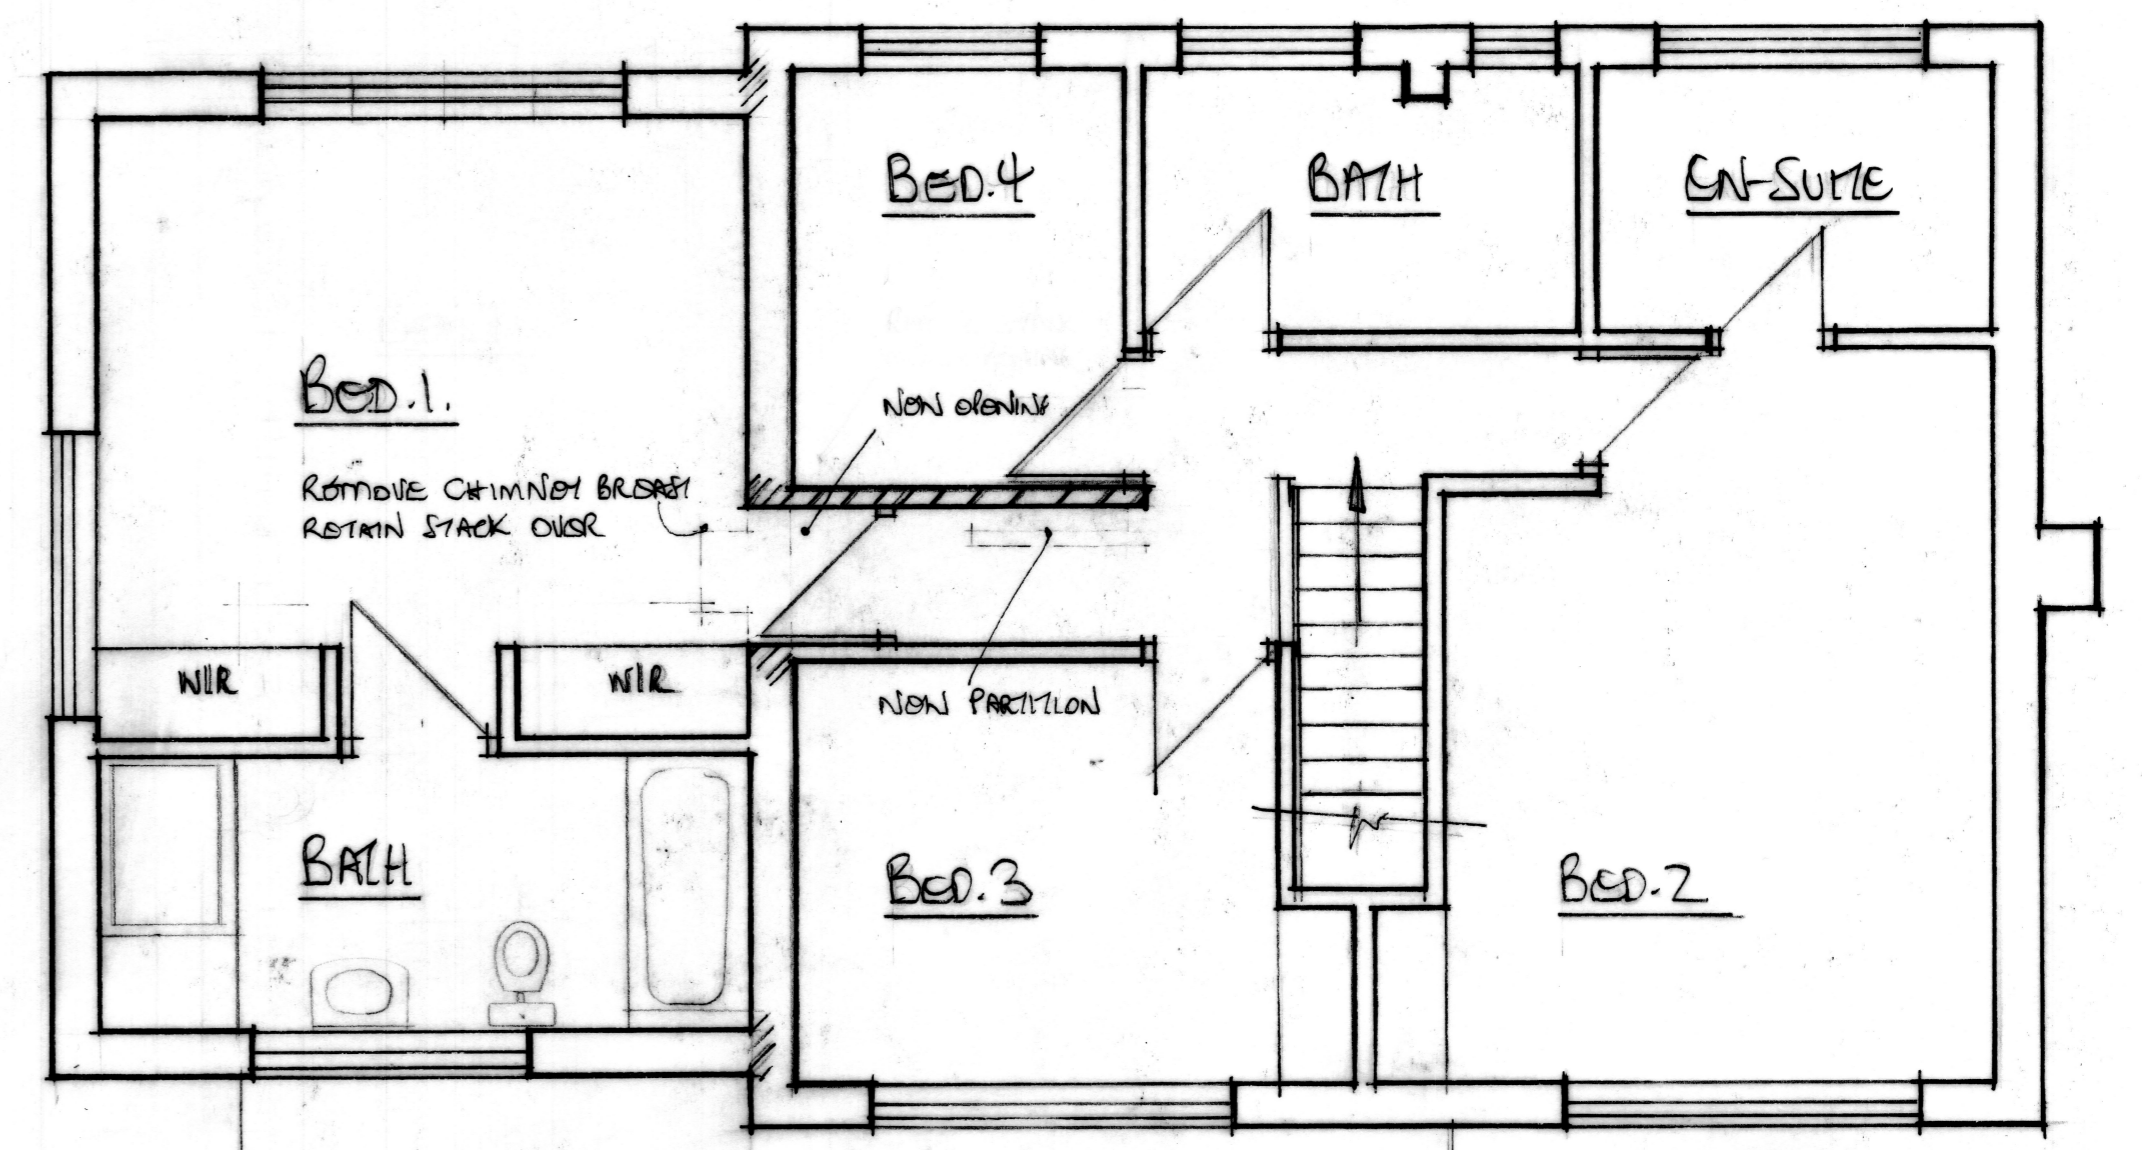

**Proposed First Floor**

CDM NOTES: ALL WORKS TO BE CARRIED OUT BY COMPETENT CONTRACTOR(S) WORKING TO AN APPROVED SAFE SYSTEM OF WORK INCLUDING A DETAILED RAMS DOCUMENT IN ADDITION TO THE SAFE MITIGATION OF HAZARDS NORMALLY ASSOCIATED WITH THESE TYPES OF WORK


Client **MR + MRS. P. NICHOLS**  
 Address **FOREST HOUSE  
 DUNFIELD, FAIRFORD  
 GLOS. GL7 4HE**

Project **Proposed Extension**

Title **Proposed PLANS**

Amendments Date By

Drawing no **311/21-5.**  
 Date **FEB. 2021**  
 Scale **1:50 | 1:100 | 1:500**

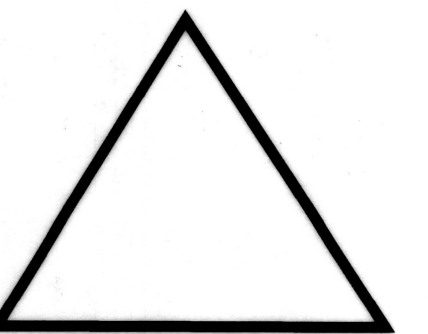

**Abberley Design Ltd**  
 architectural solutions

Unit 4 Butts Farm Courtyard  
 Poulton Gloucestershire GL7 5HY  
 Tel: 01285 644460  
 Email: admin@abberleydesign.co.uk

1 Do not scale off drawing (except for planning purposes only).  
 2 Check all dimensions on site and only use figured dimensions.  
 3 Inform designer of any changes or deviation of design.  
 4 Check site conditions prior to commencement of work.  
 5 To be read in conjunction with other consultants drawings.  
 6 Copyright Abberley Design Ltd. Must not be reproduced without their written consent.

