



NOTES



THIS DRAWING IS FOR PLANNING PURPOSES ONLY AND IS TO BE SCALED ONLY BY THE LOCAL AUTHORITY. NOT TO BE USED FOR CONSTRUCTION

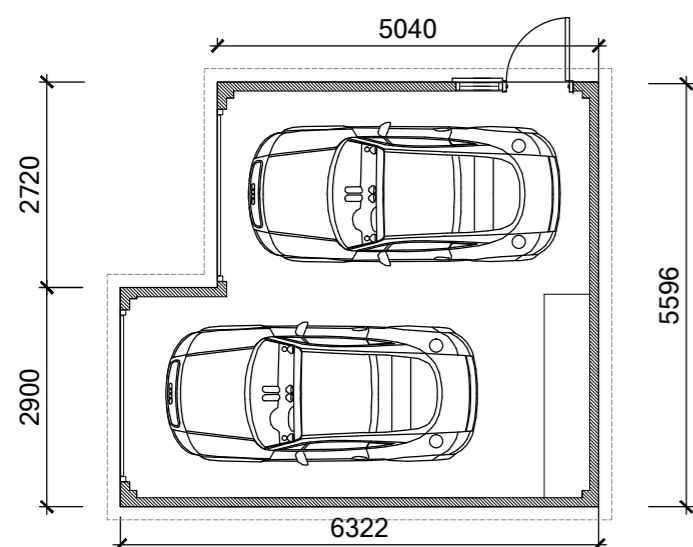


Floor Plan

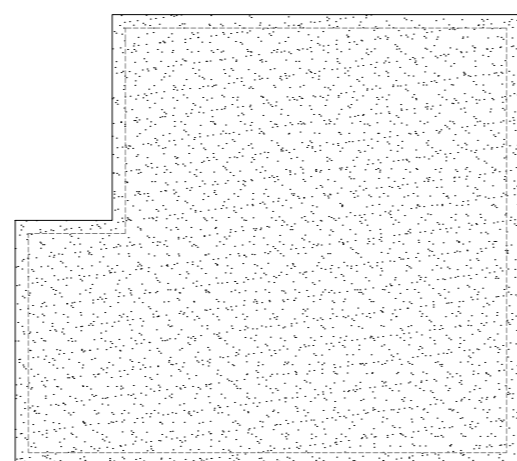


Roof Plan

 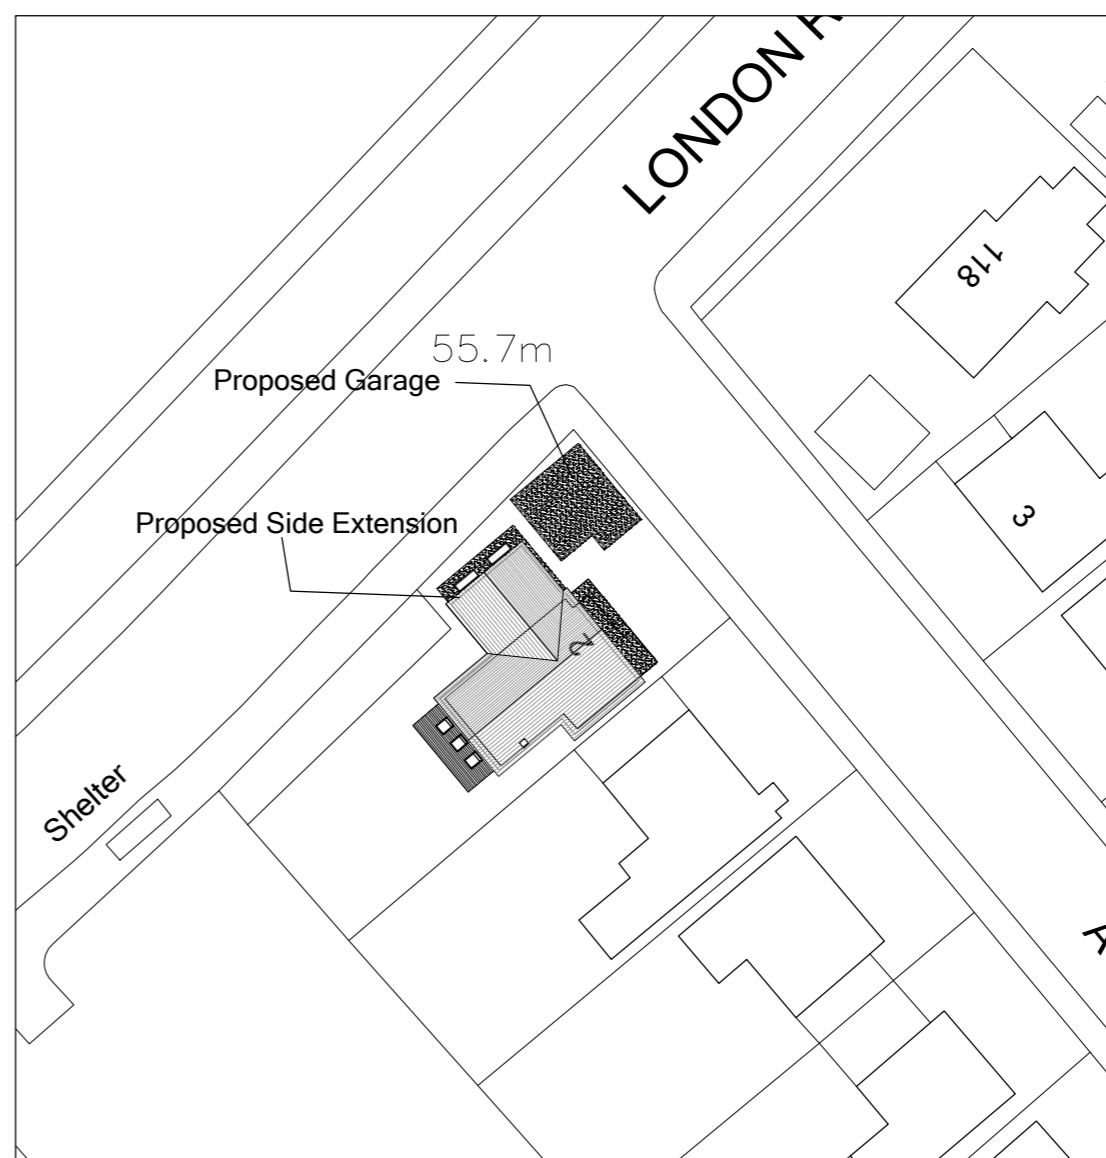


Block Plan - scale 1:500

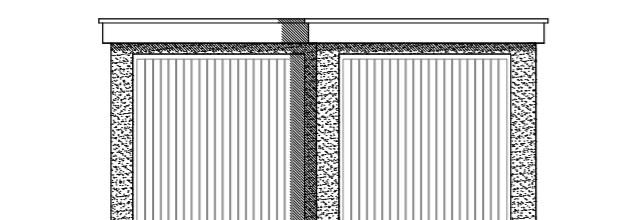


Front Elevation

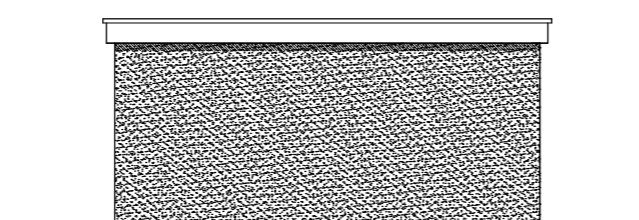


Rear Elevation

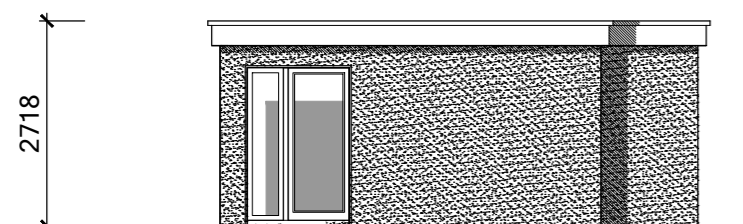


Side Elevation

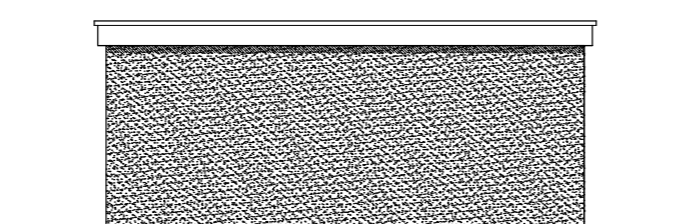



Side Elevation

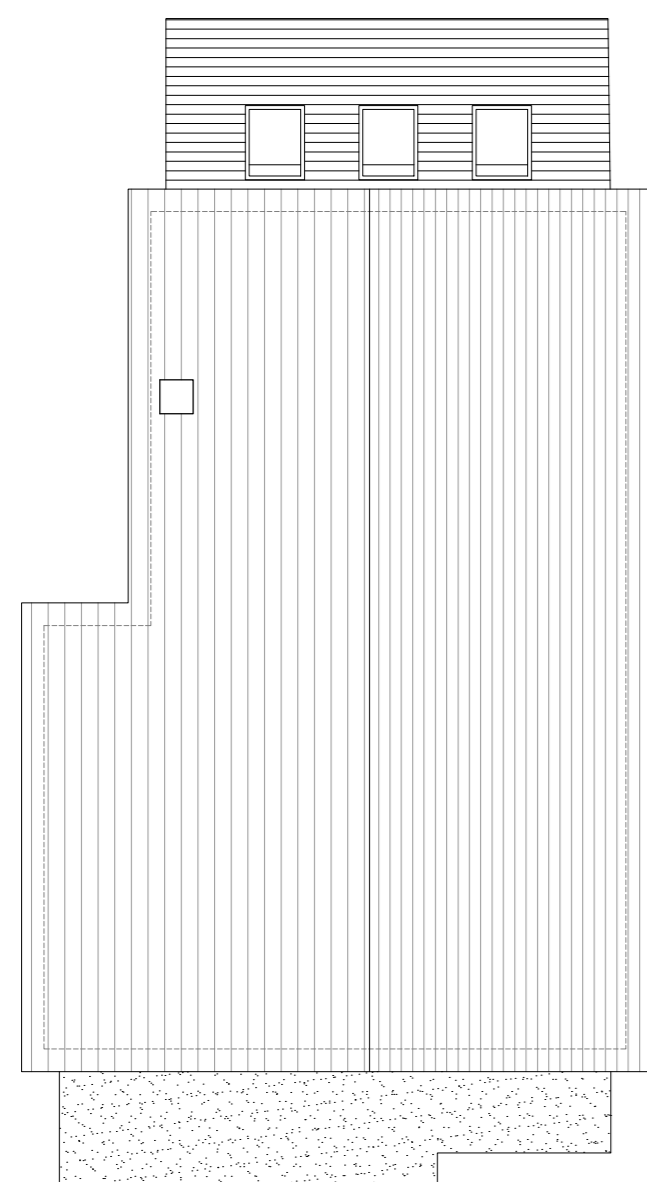

Roof Plan

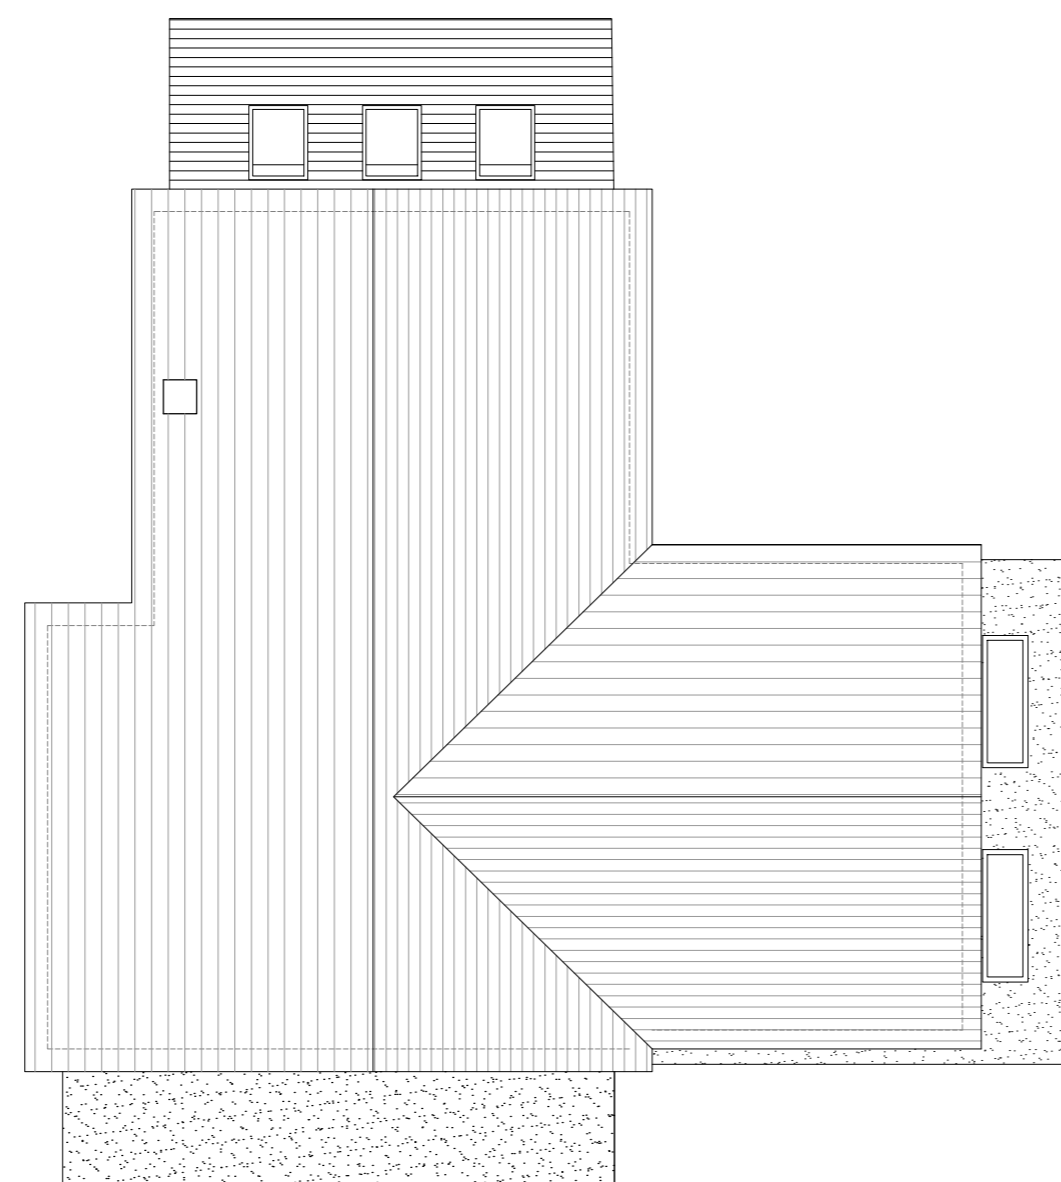

Roof Plan

 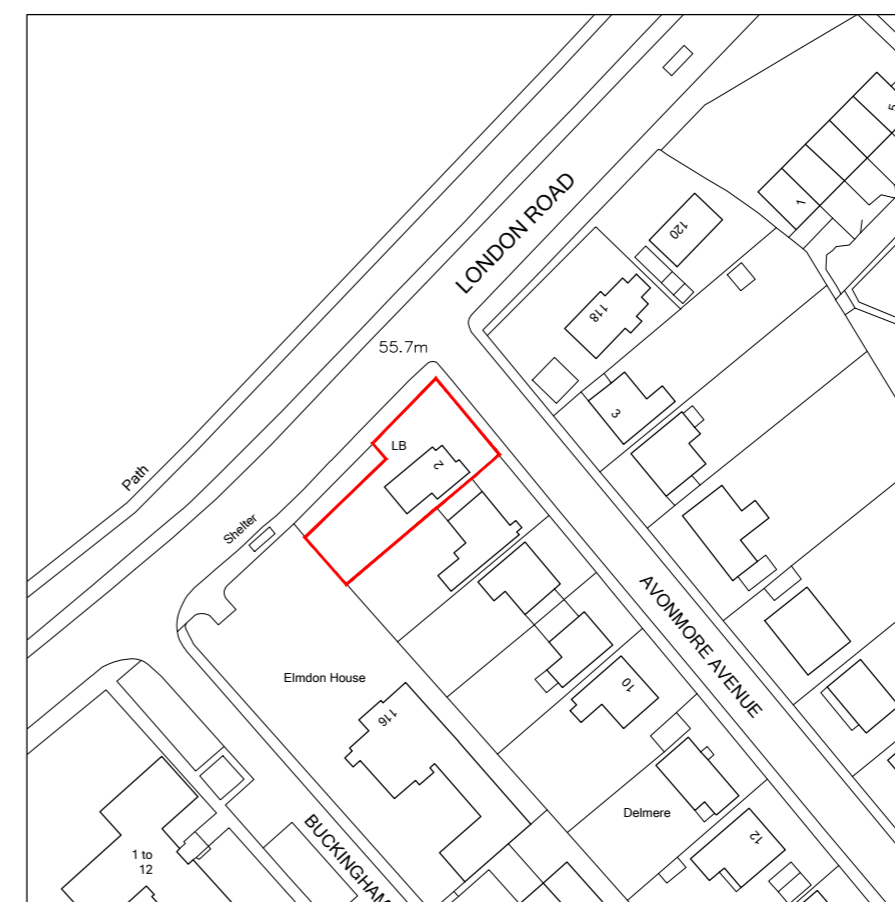

Location Plan - scale 1:1250

Rev	Date	Revision

Description

Roof, Garage, Location & Block Plans

Project

2 Avonmore Avenue,
Guildford,
Surrey, GU1 1TW

Scale

1:100, 1250 & 500 ON A2 SHEET

Date

APRIL 2021

Drawing Number

RB/AA/PL02

rmbdesigns
Architectural Design Services

Top Cottage, Blanchards Hill,
Sutton Green, Surrey GU4 7QP
tel. 07769 582713
email. info@rmbdesigns.co.uk