



NORTH EAST ELEVATION  
1:100 SCALE


Materials:  
Cladding to roof.  
Cladding and concrete block work to walls.  
Timber cladding.  
Concrete floor.  
Steel portal frame.

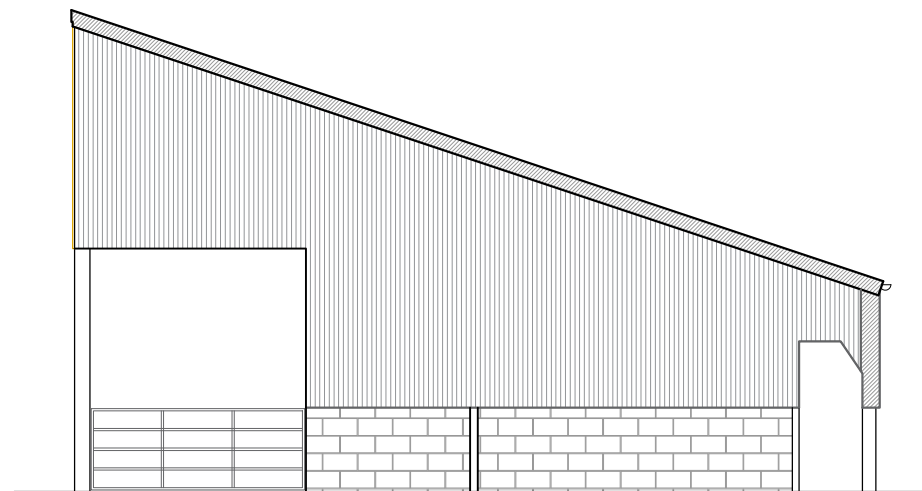

SOUTH EAST ELEVATION  
1:100 SCALE

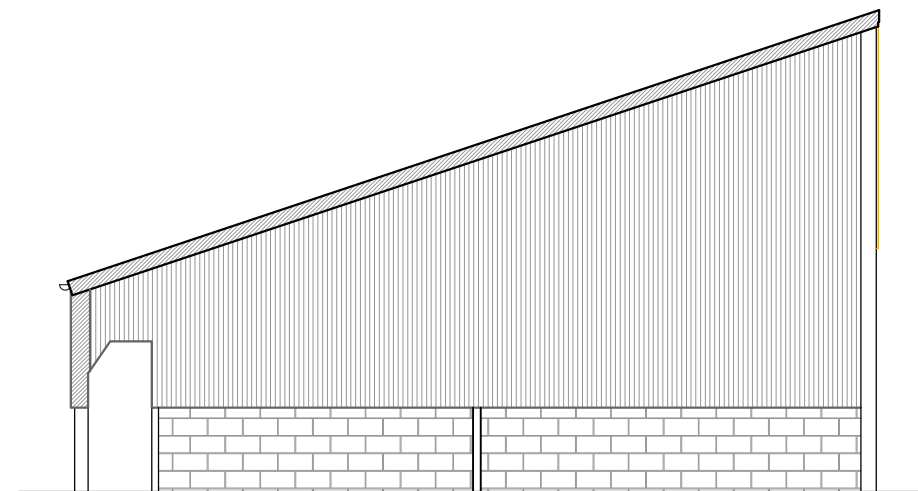

NORTH EAST ELEVATION  
1:100 SCALE

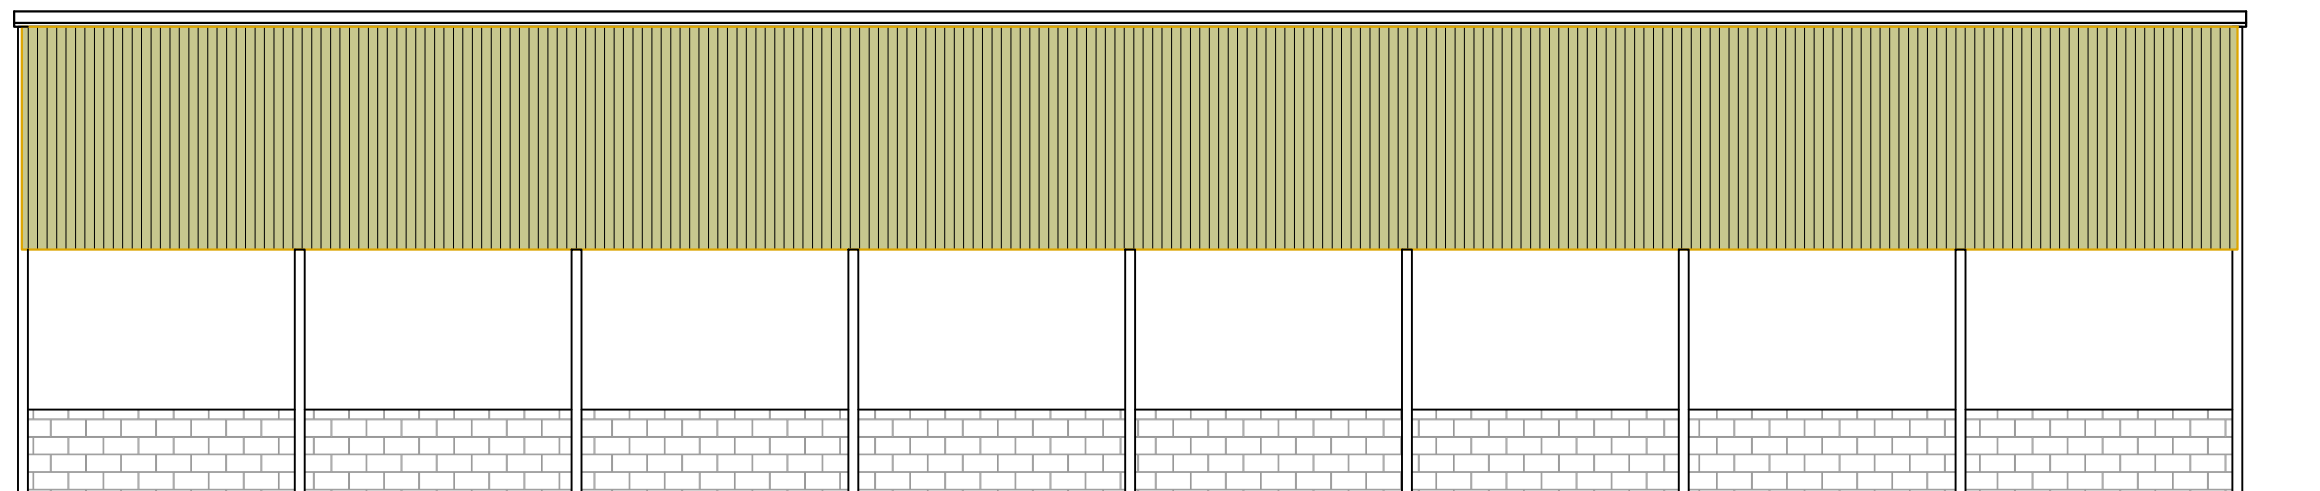

SOUTH WEST ELEVATION  
1:100 SCALE

Rev.	Date	Details
A		
JOB:		Conversion of Agricultural Buildings into Dwellings.
CLIENT:		
ADDRESS:		Yew Tree Farm, East Pennard, Somerset, BA4 6TZ.
Existing - Barn C Elevations		
SCALE:		1:100 @ A3
DATE:		27 April 2021
DWG No:		Yew Tree - 08