



NORTH EAST ELEVATION
1:100 SCALE

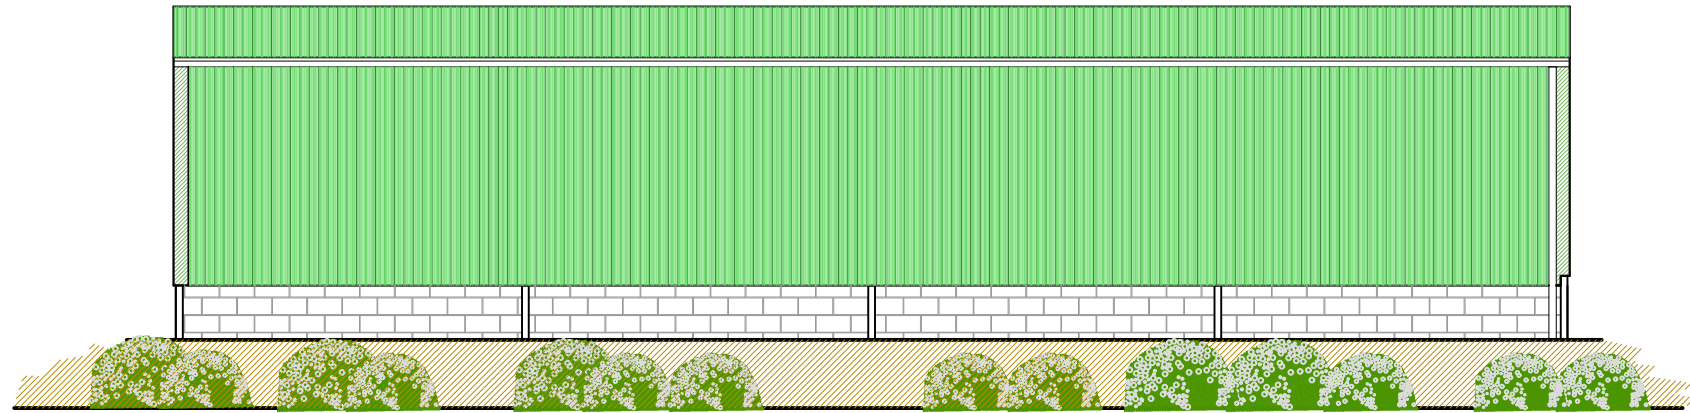


SOUTH EAST ELEVATION
1:100 SCALE

Materials:
Cladding to roof.
Cladding and concrete block work to walls.
Concrete floor.
Steel portal frame

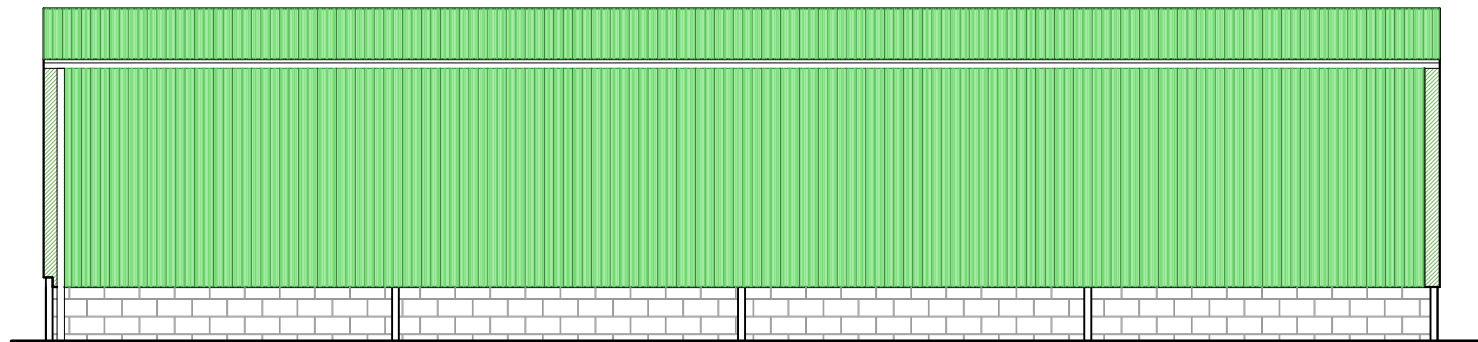

NORTH EAST ELEVATION
1:100 SCALE

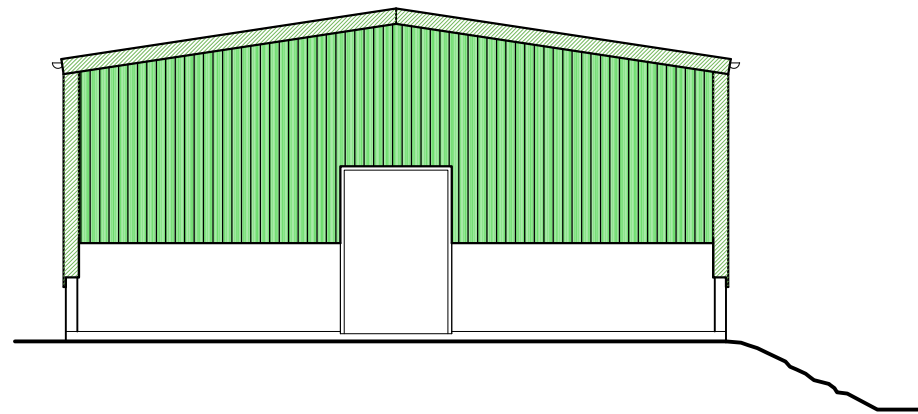

SOUTH WEST ELEVATION
1:100 SCALE

| Rev. | Date | Details |
|------------------------------|---------------|---|
| A | | |
| | | |
| JOB: | | Conversion of Agricultural Buildings into Dwellings. |
| CLIENT: | | |
| ADDRESS: | | Yew Tree Farm, East Pennard, Somerset, BA4 6TZ. |
| Existing - Barn B Elevations | | |
| SCALE: | 1:100 @ A3 | |
| DATE: | 27 April 2021 | |
| DWG No: | Yew Tree - 06 | |