


SECTION
1:100 SCALE

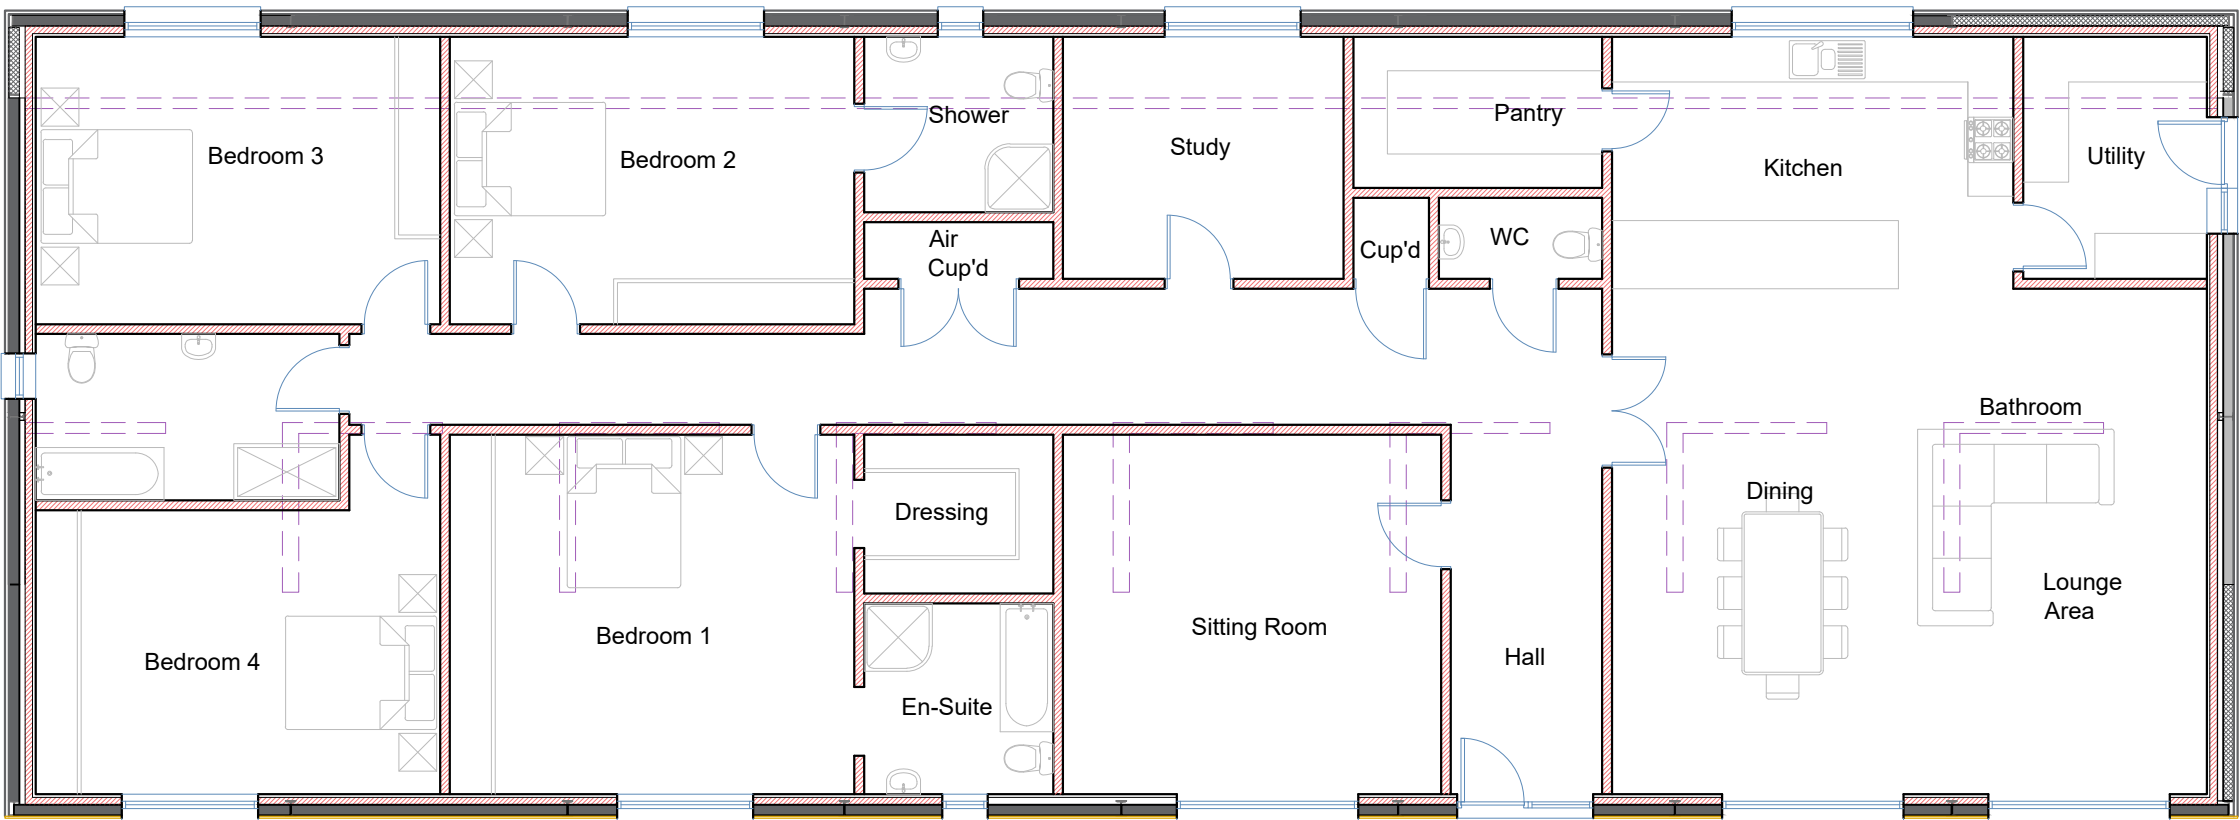

FLOOR PLAN
1:100 SCALE

BARN C
Building footprint area 315m²

Rev.	Date	Details
A		
JOB:		Conversion of Agricultural Buildings into Dwellings.
CLIENT:		
ADDRESS:		Yew Tree Farm, East Pennard, Somerset, BA4 6TZ.
Proposed - Barn C Floor plan & Section		
SCALE:	1:100 @ A3	
DATE:	27 April 2021	
DWG No:	Yew Tree - 14	