


SECTION 1:100 SCALE

BARN B - UNIT 1 Building footprint area 81m² BARN B - UNIT 2 Building footprint area 81m²

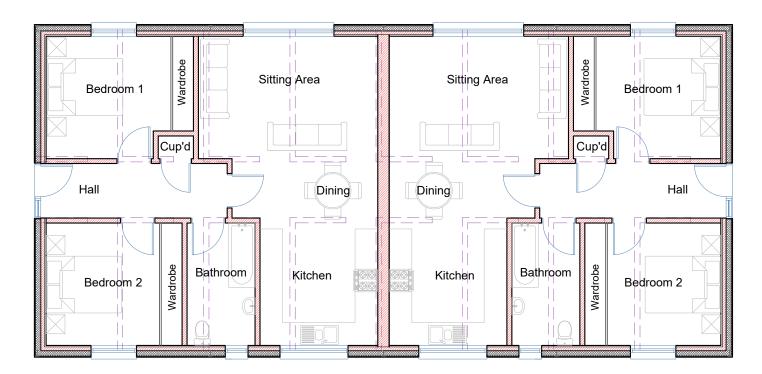

FLOOR PLAN 1:100 SCALE A Rev. Date Details

JOB: Conversion of Agricultural Buildings into Dwellings.

CLIENT:

ADDRESS: Yew Tree Farm, East Pennard, Somerset, BA4 6TZ.

DA4 012

Proposed - Barn B Floor plan & Section

SCALE: 1:100 @ A3

DATE: 27 April 2021

DWG No: Yew Tree - 12