



SOUTH WEST ELEVATION
1:100 SCALE

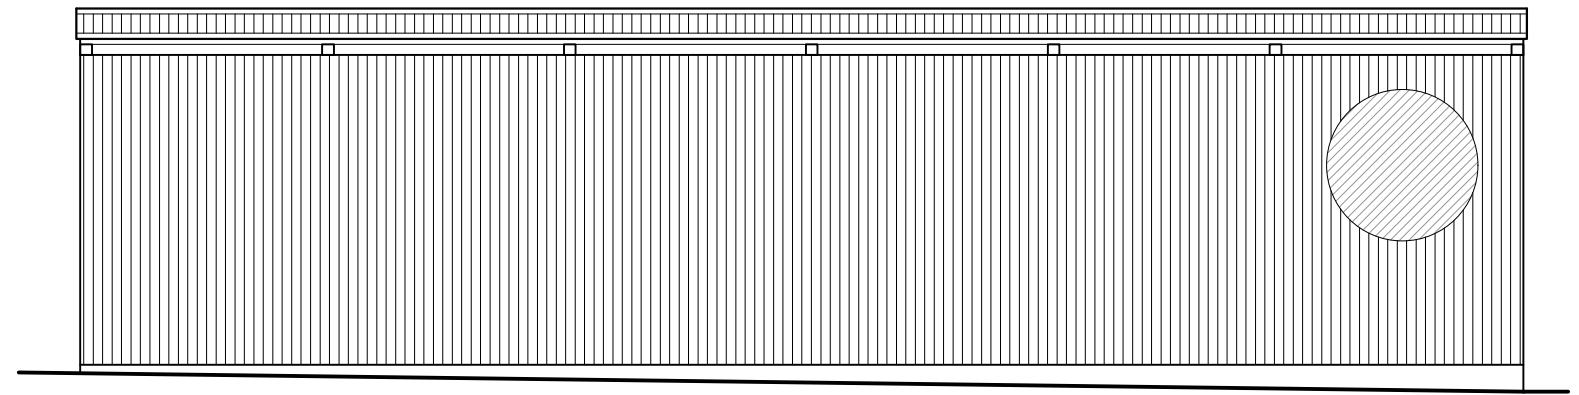


SOUTH EAST ELEVATION
1:100 SCALE

Materials:
Cladding to roof.
Cladding and concrete block work to walls.
Concrete floor.
Concrete portal frame - columns, frame and purlins.

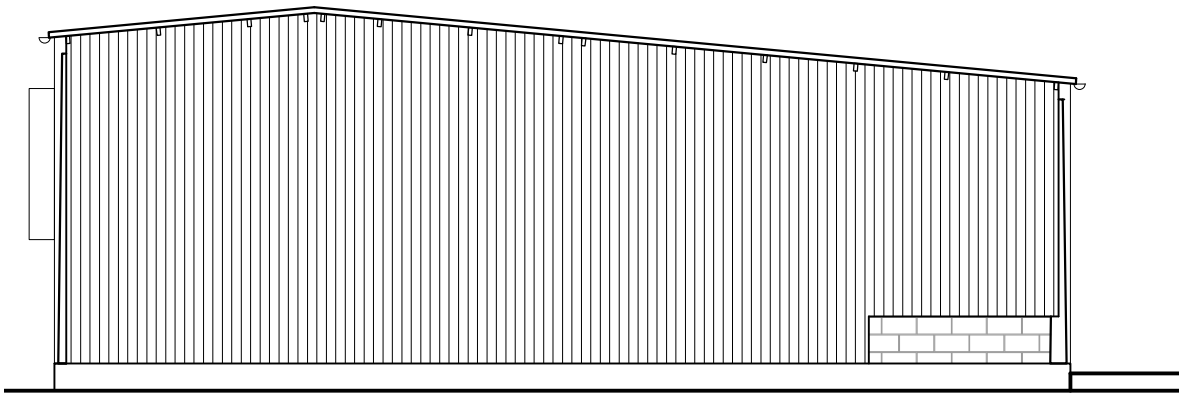

NORTH EAST ELEVATION
1:100 SCALE

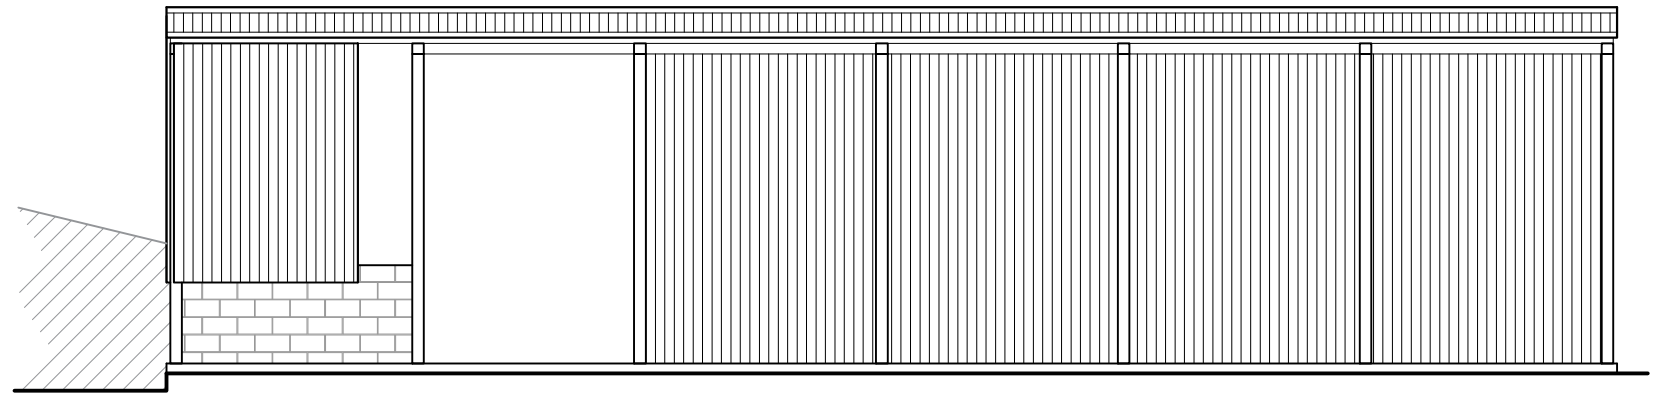

NORTH WEST ELEVATION
1:100 SCALE

Rev.	Date	Details
A		
JOB:		Conversion of Agricultural Buildings into Dwellings.
CLIENT:		
ADDRESS:		Yew Tree Farm, East Pennard, Somerset, BA4 6TZ.
Existing - Barn A		Elevations
SCALE:	1:100 @ A3	
DATE:	27 April 2021	
DWG No:	Yew Tree - 04	