

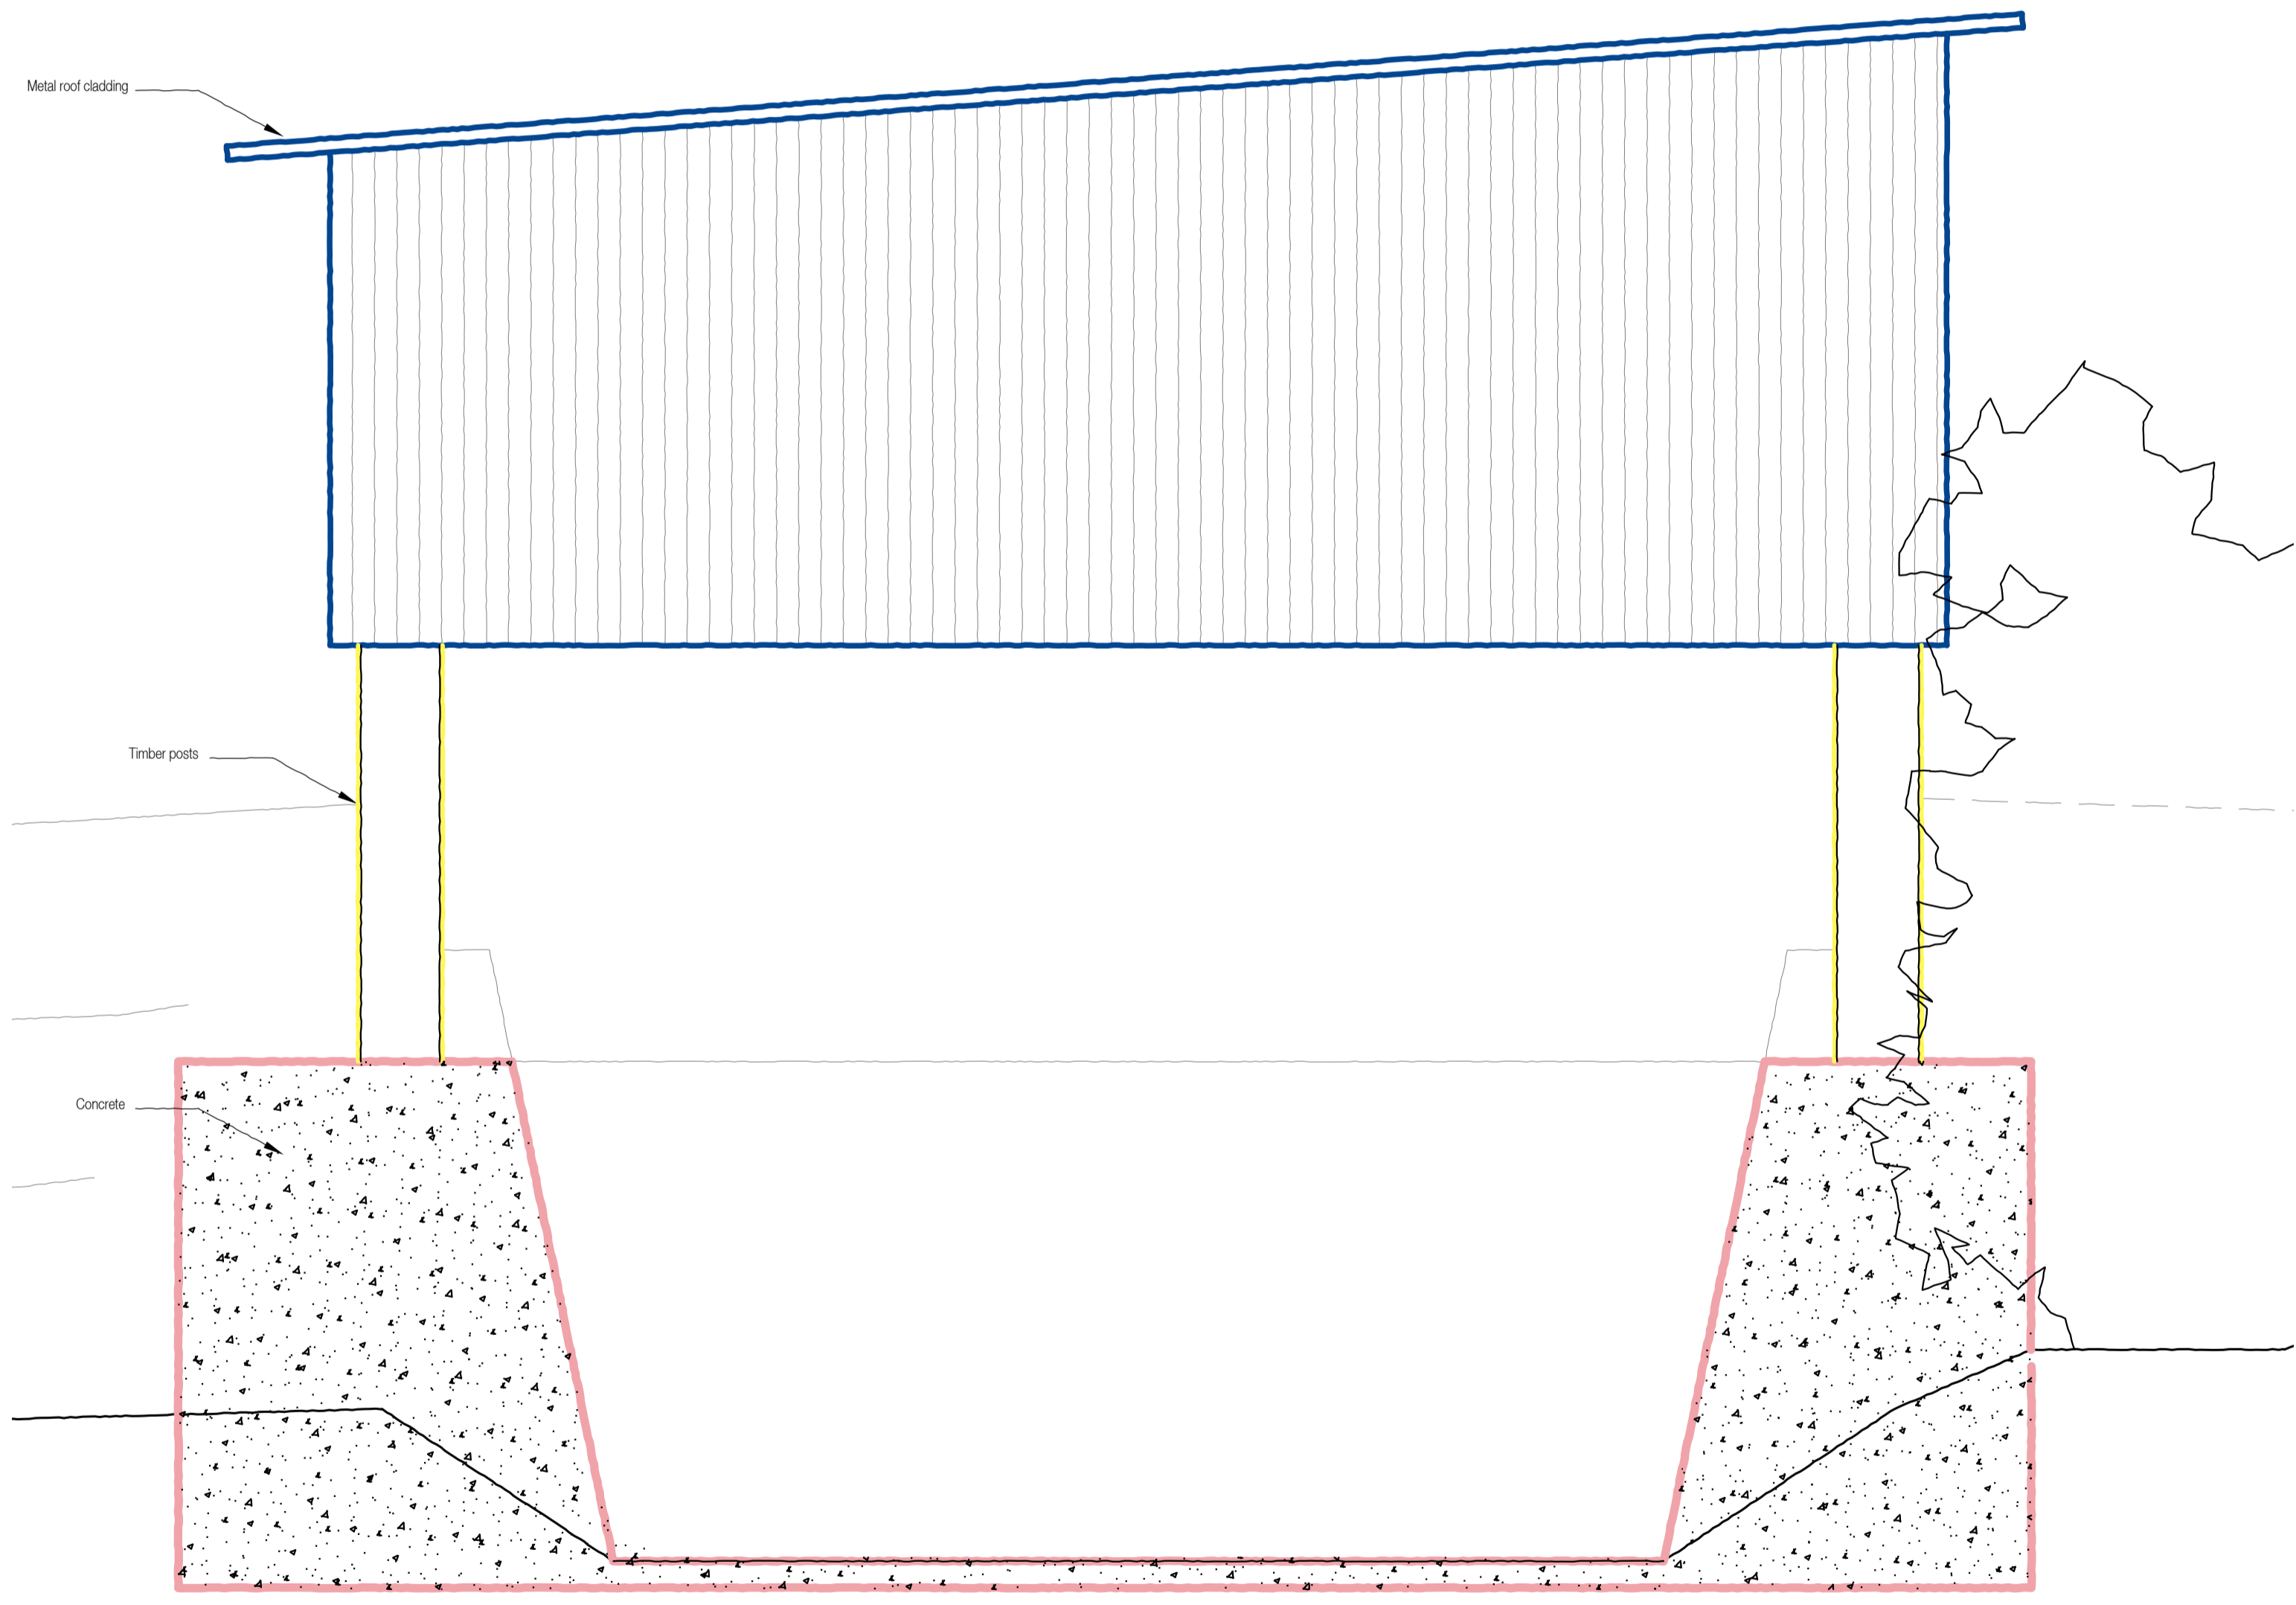


Existing Metal Cladding outlined Blue
 Existing Timber Posts outlined in yellow
 Existing Concrete outlined in pink

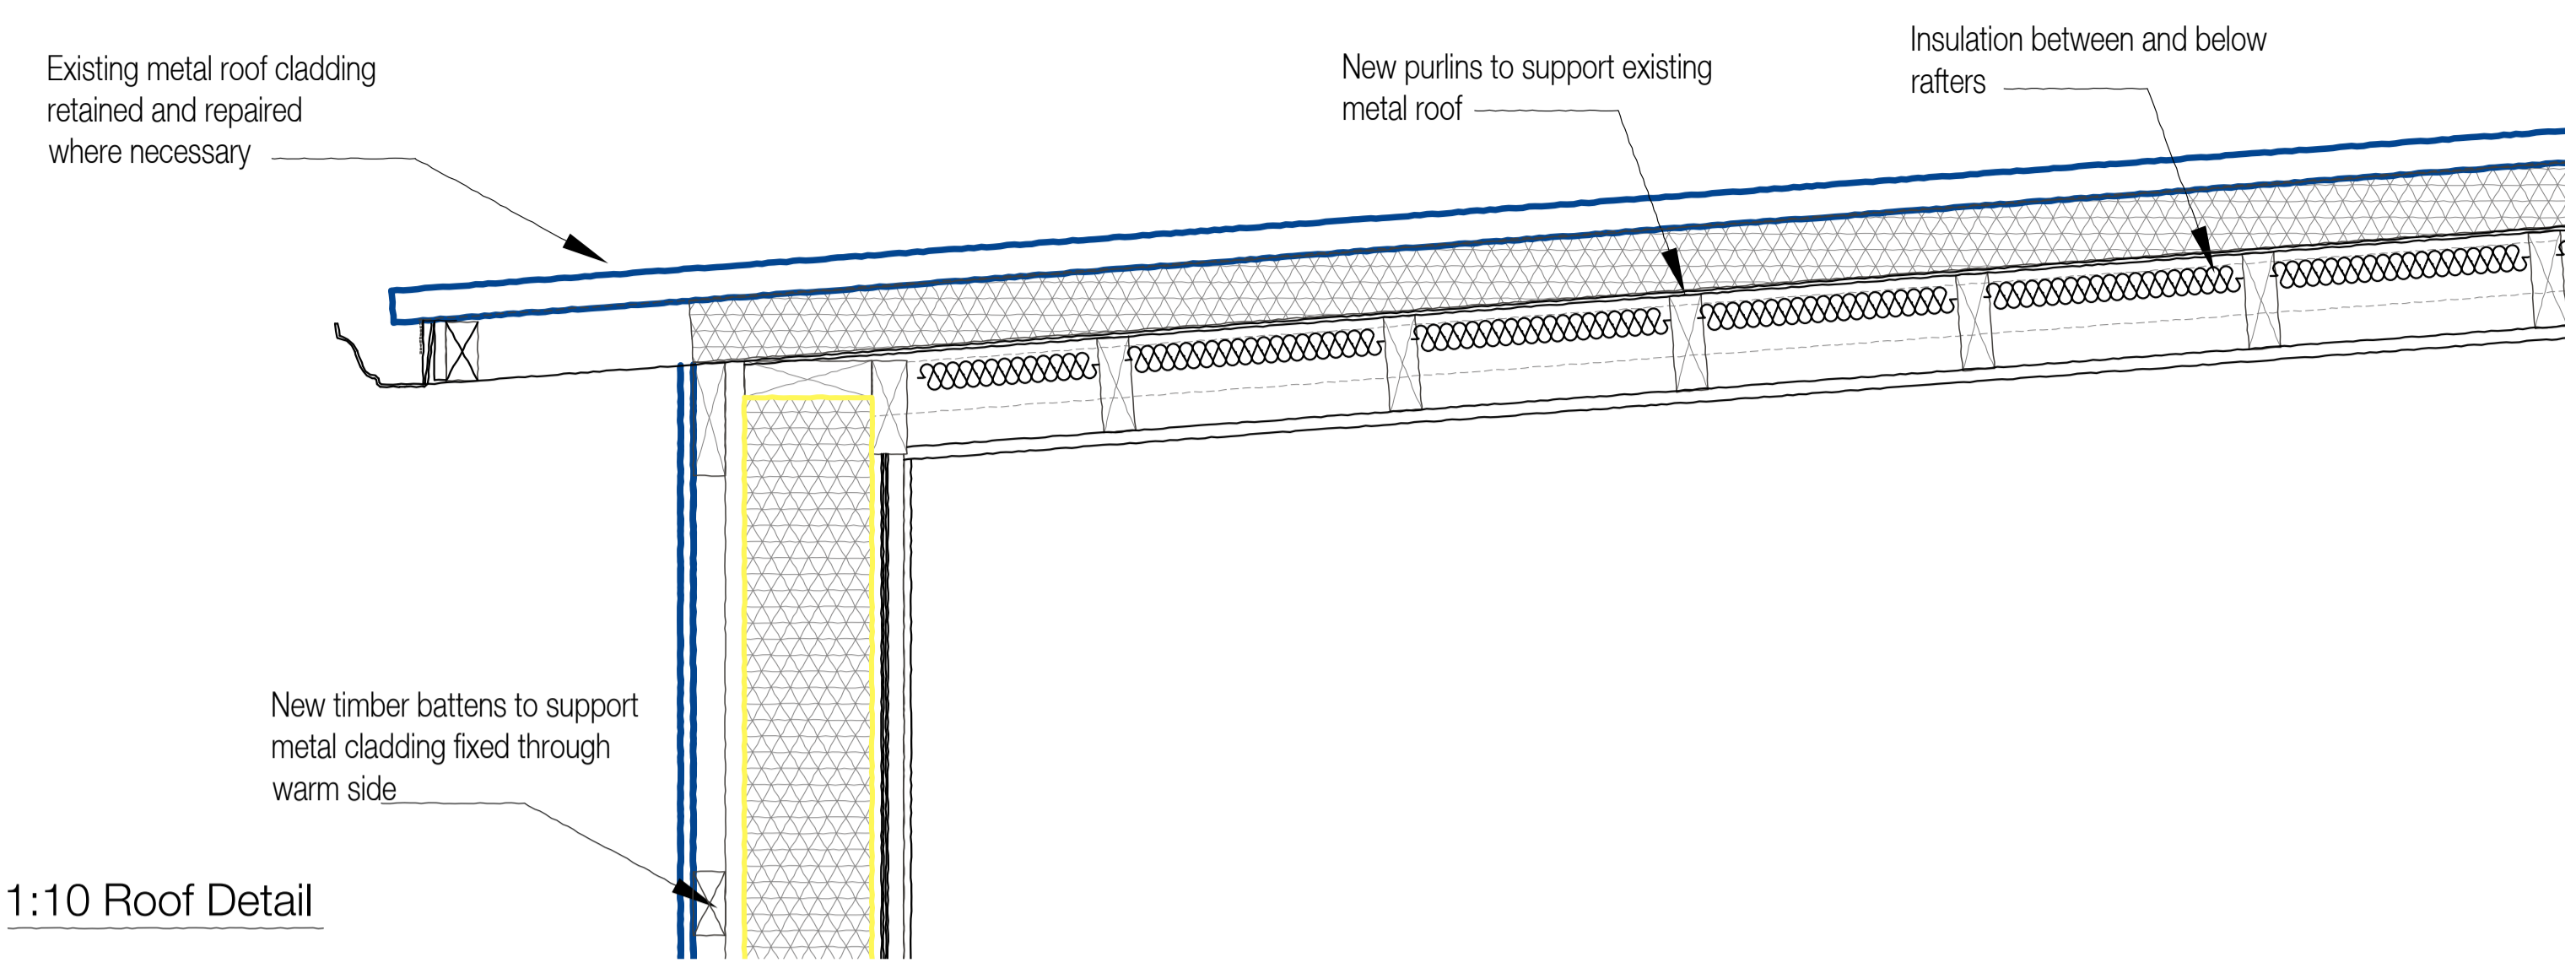

EXISTING NORTH ELEVATION

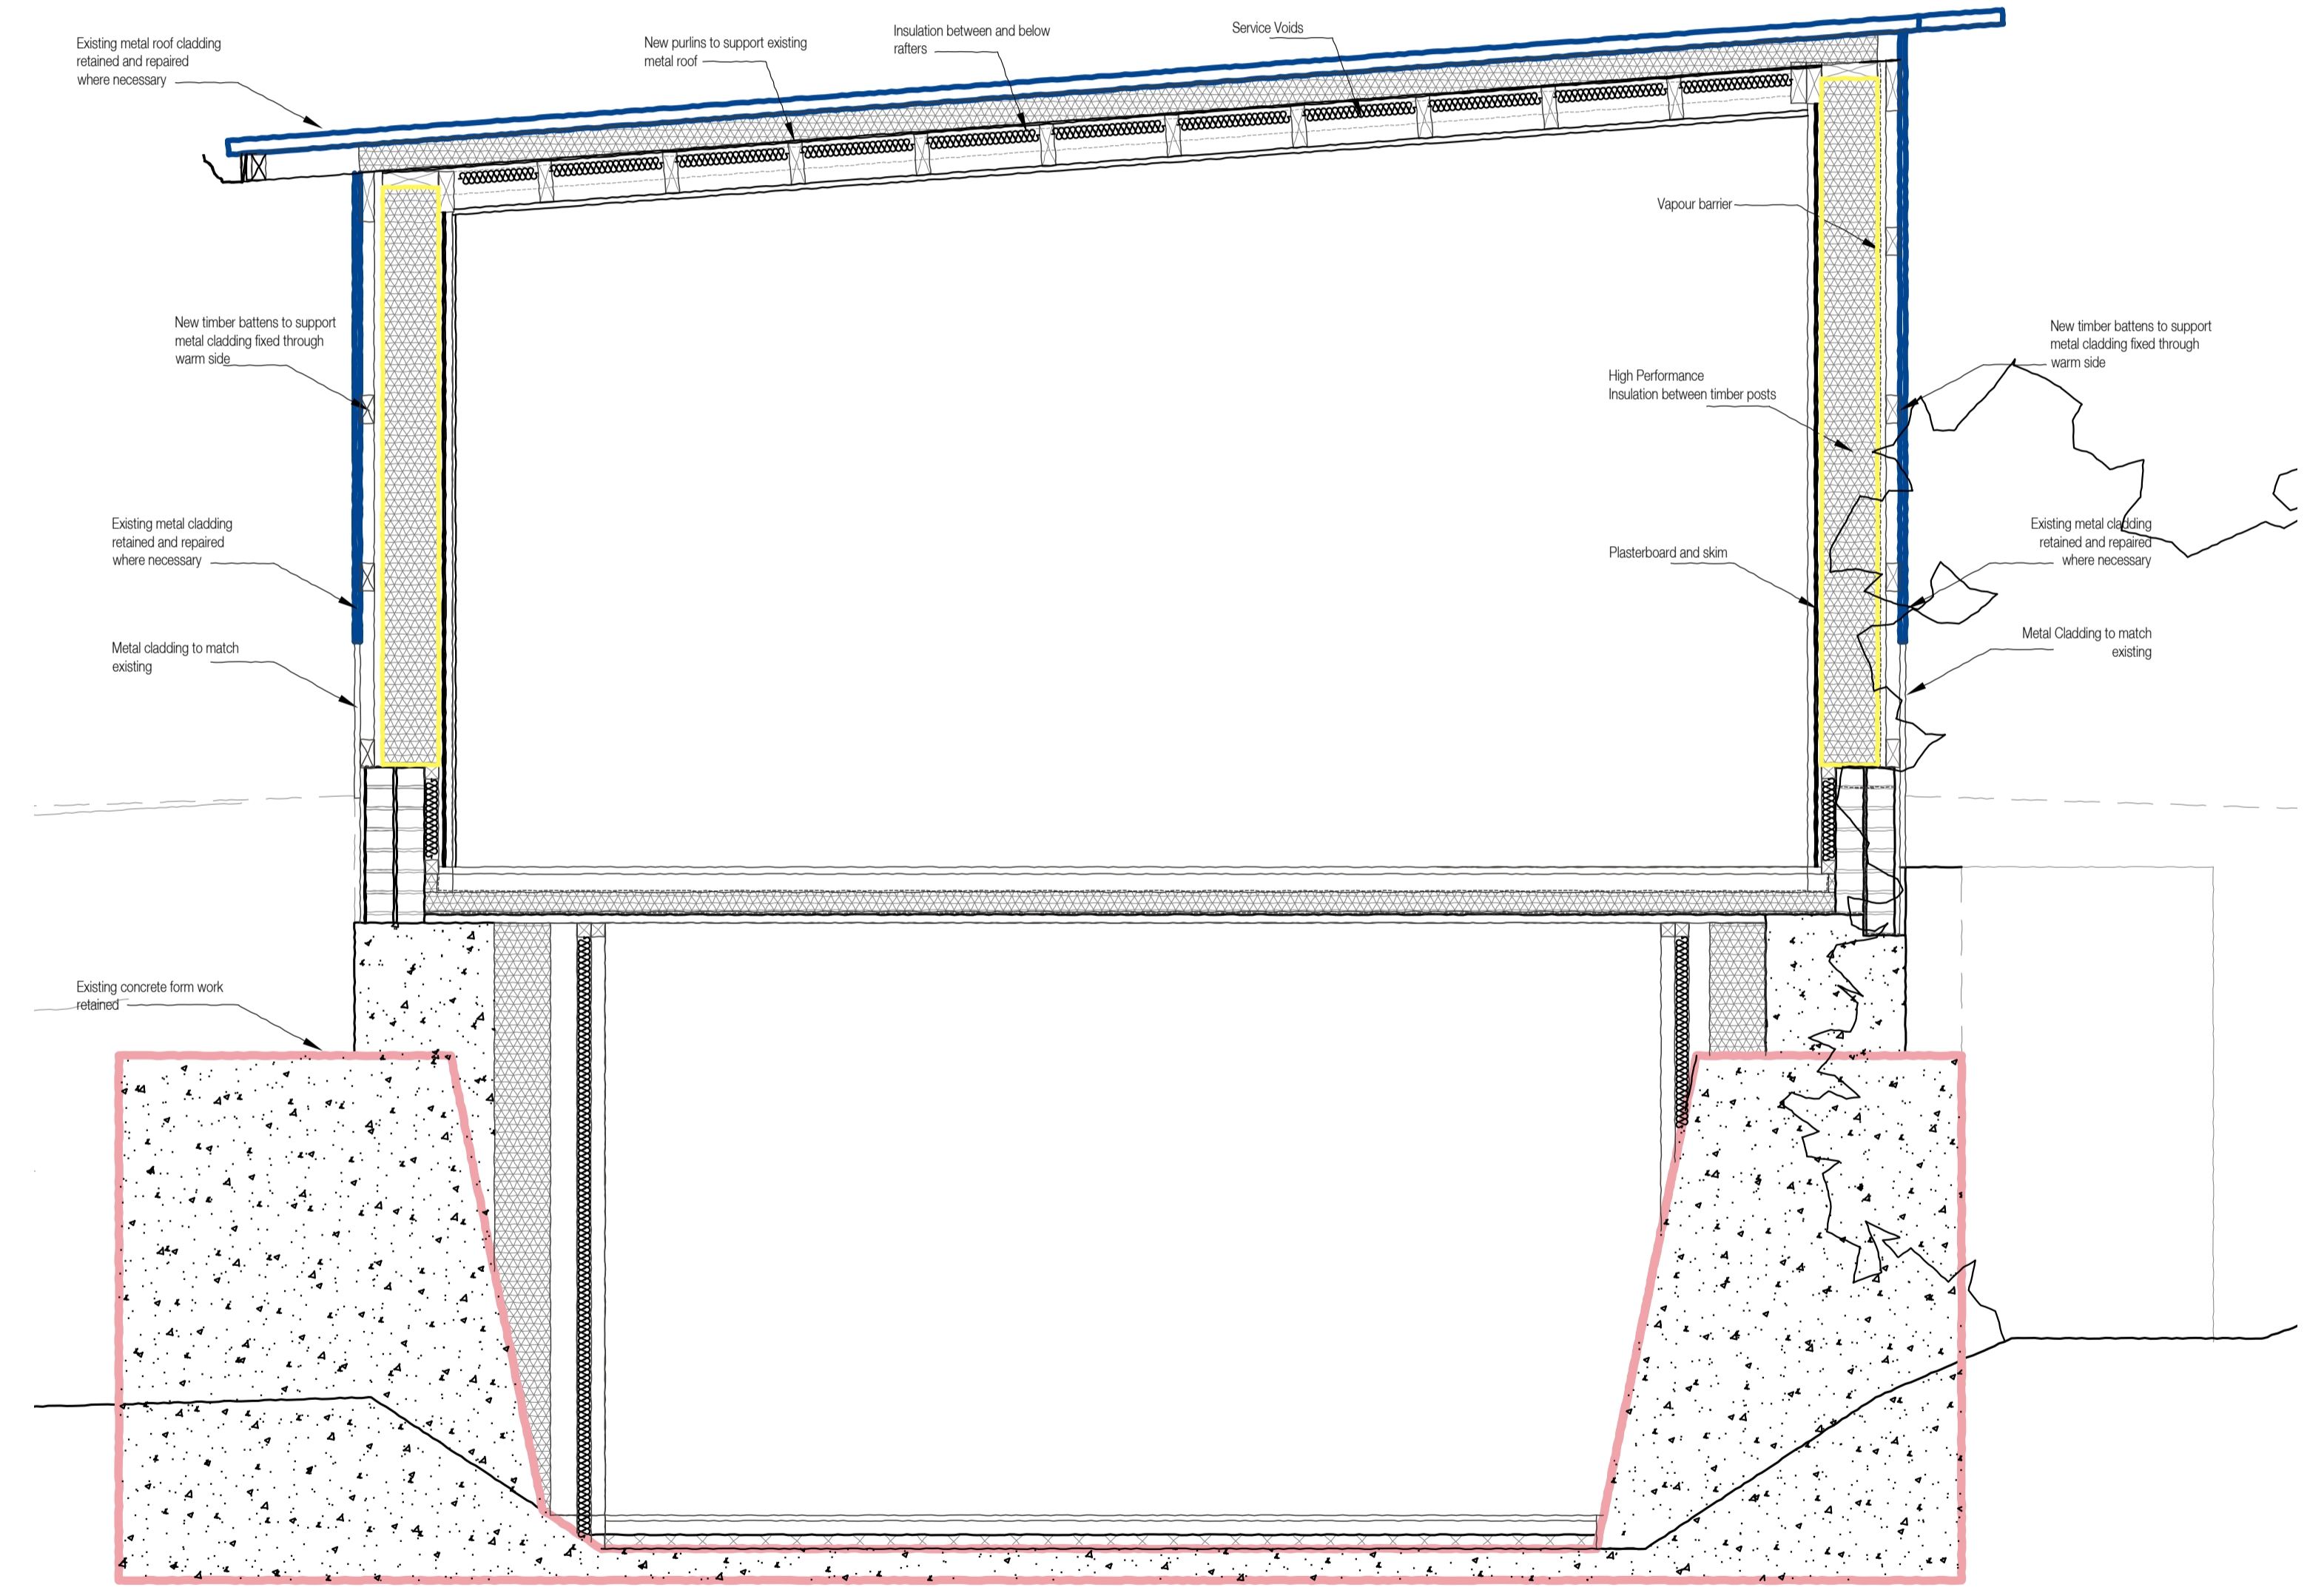

PROPOSED SECTION - 6-6



KEY PLAN

REVISIONS
 B

SITE BULLSLAND FARM, CHORLEYWOOD
 DRAWING Proposed Building Section
 NUMBER 20/17/36 DATE APRIL 2021
 SCALE 1:20 PAPER A1

DANKS BADNELL
 CHARTERED ARCHITECTS
 Kings Stables 3-4 Osborne Meads Windsor Berkshire SL4 3SE
 www.danksbadnell.co.uk • enquiry@danksbadnell.co.uk • 01753 859880