


GROUND FLOOR PLAN

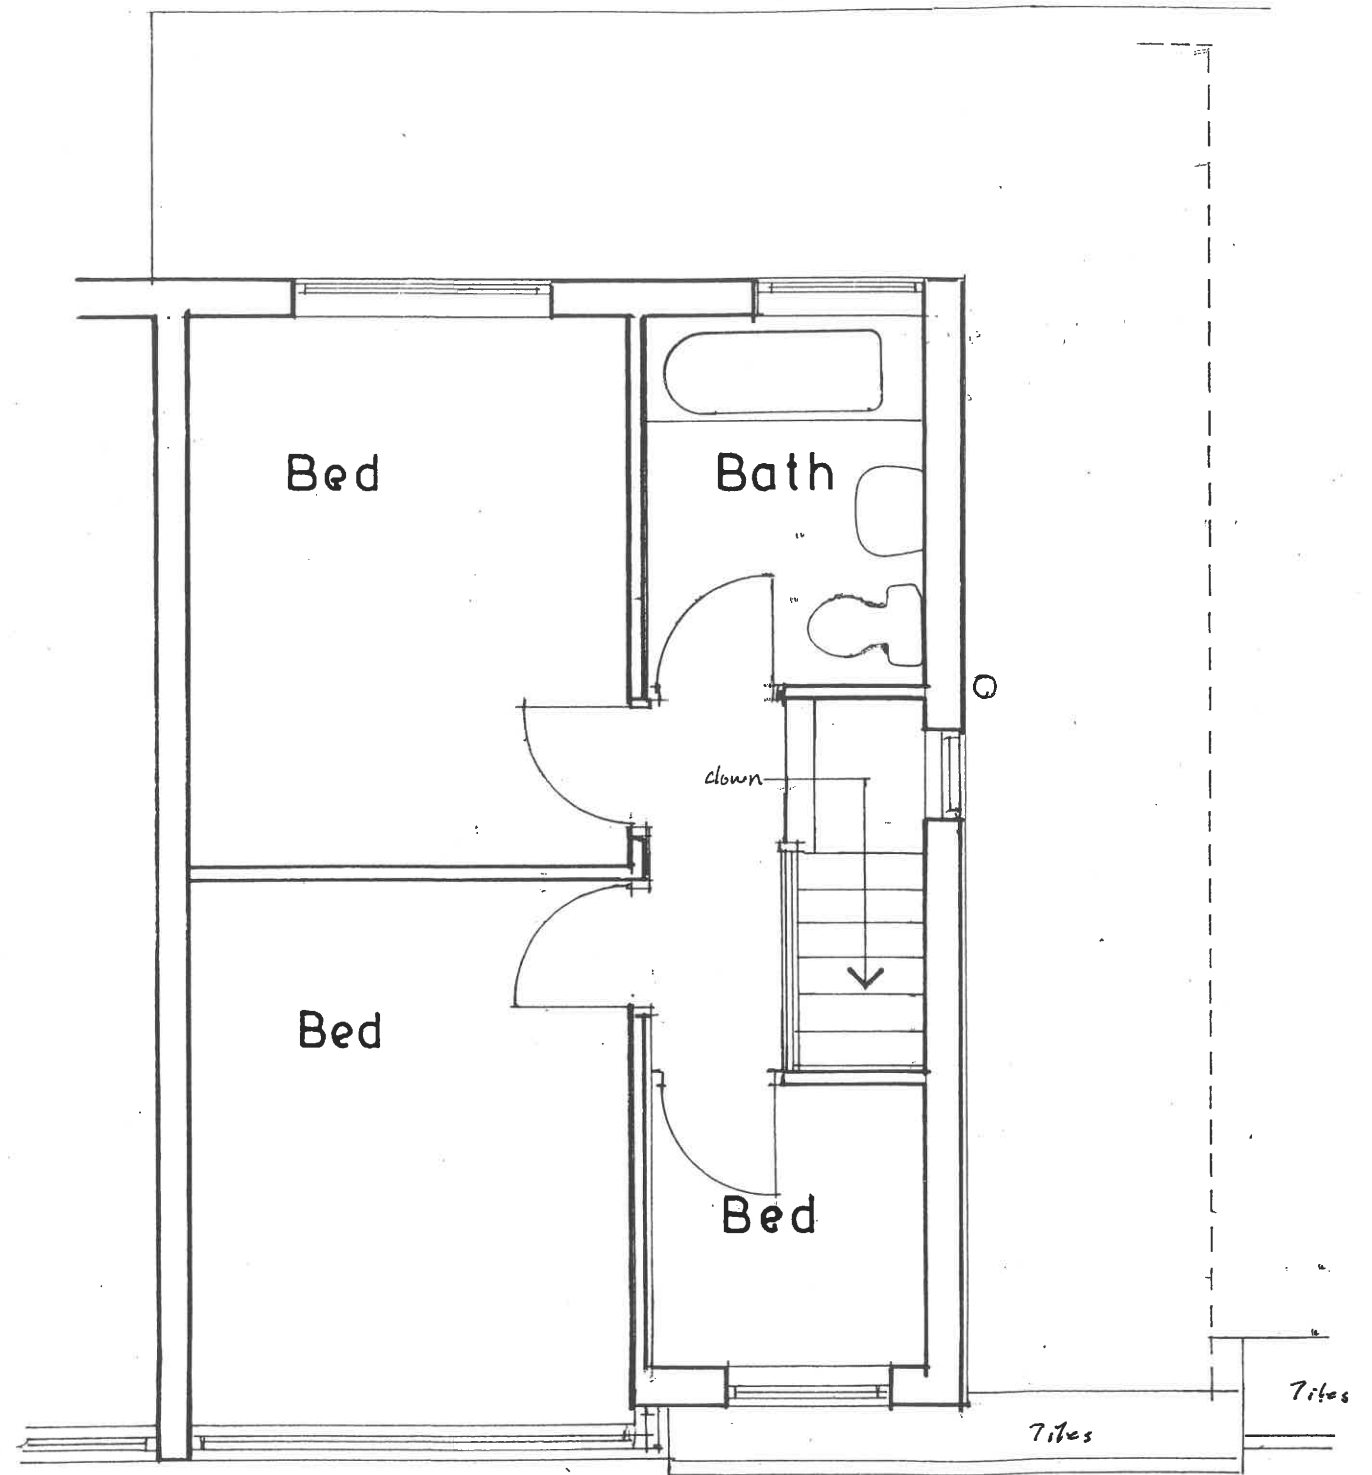

FIRST FLOOR PLAN

ROBERT PICKERING


BUILDING DESIGN

94 Amos Lane, Wednesfield, West Midlands, WV11 1LZ Tel. 01902 736191 m. 07948 382113


Scale: 1:50 Job No. 515 Client: MR. and MRS GRAY

Date: 3/21 Drg. No. 1 Project: 5 CHESTER AVENUE, CLAREGATE

Drawn: RP Revisions: Drawing: EXISTING PLANS

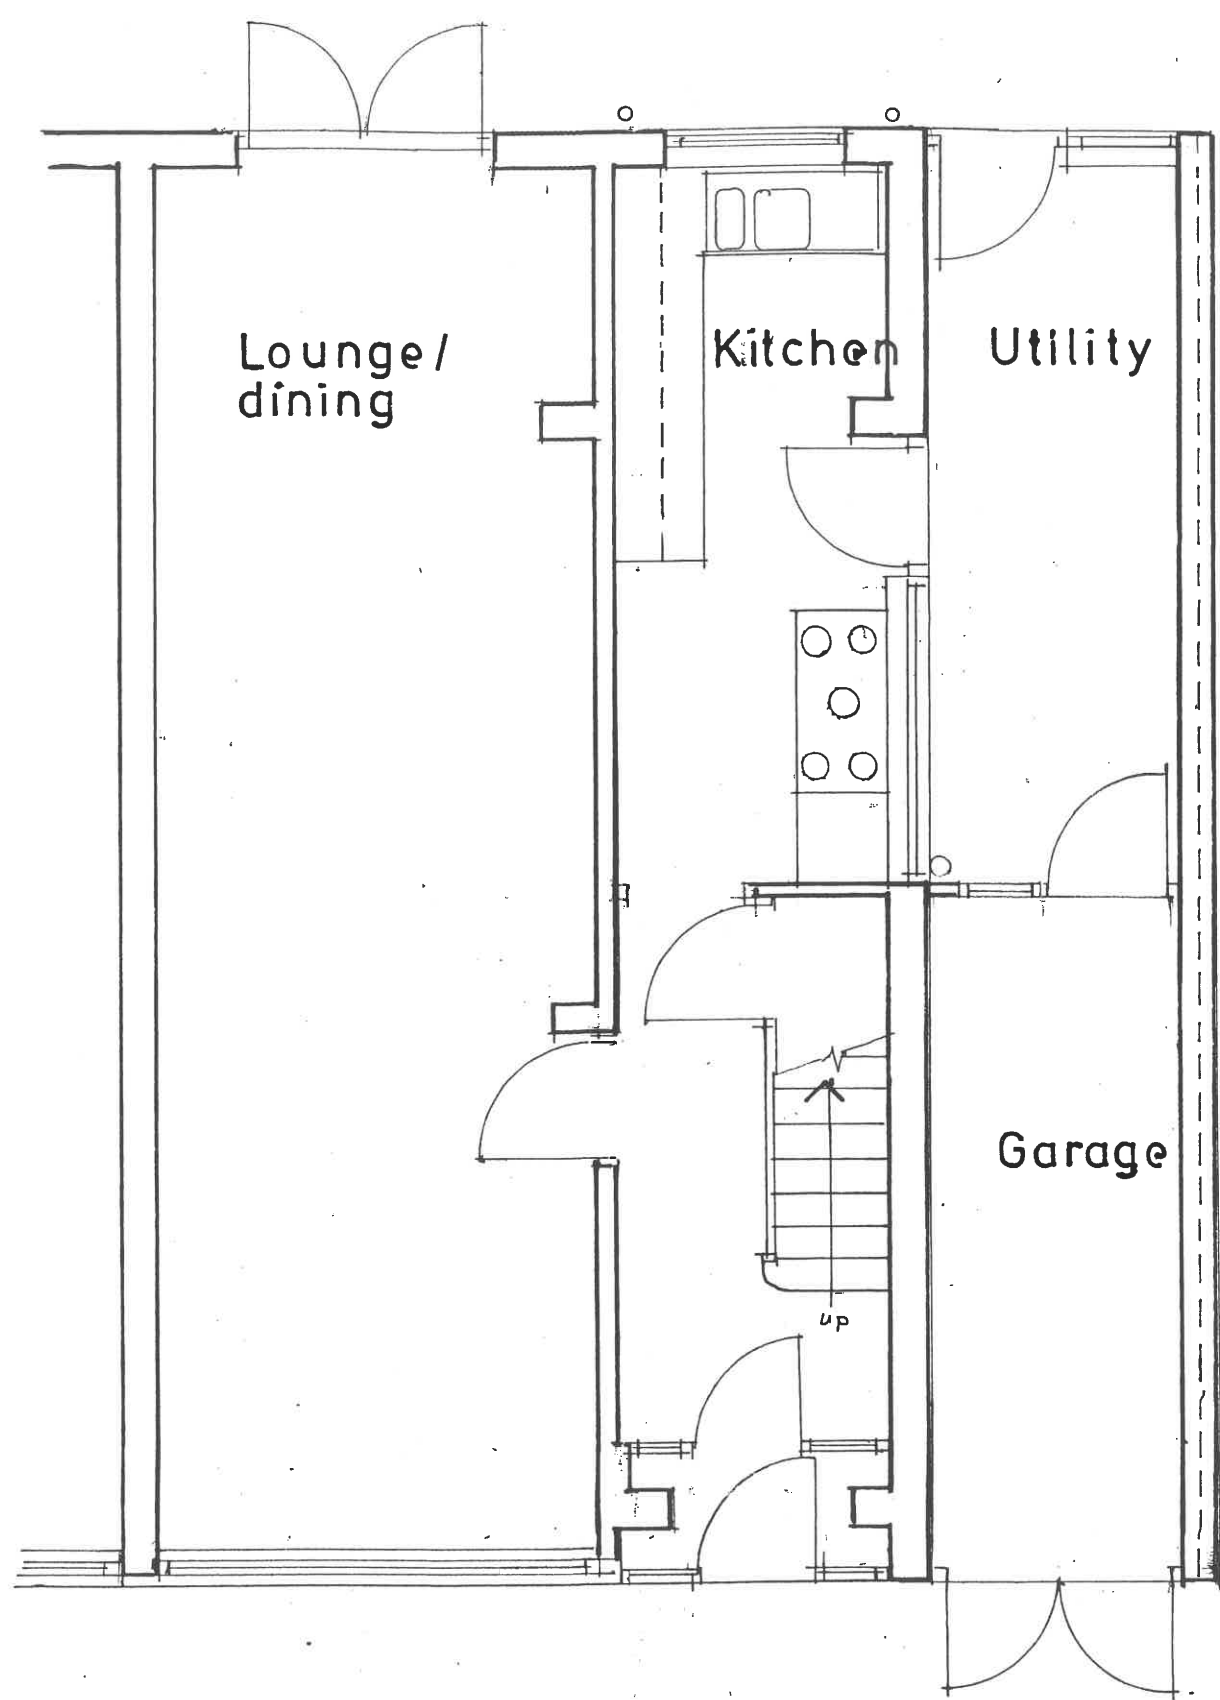

GROUND FLOOR PLAN

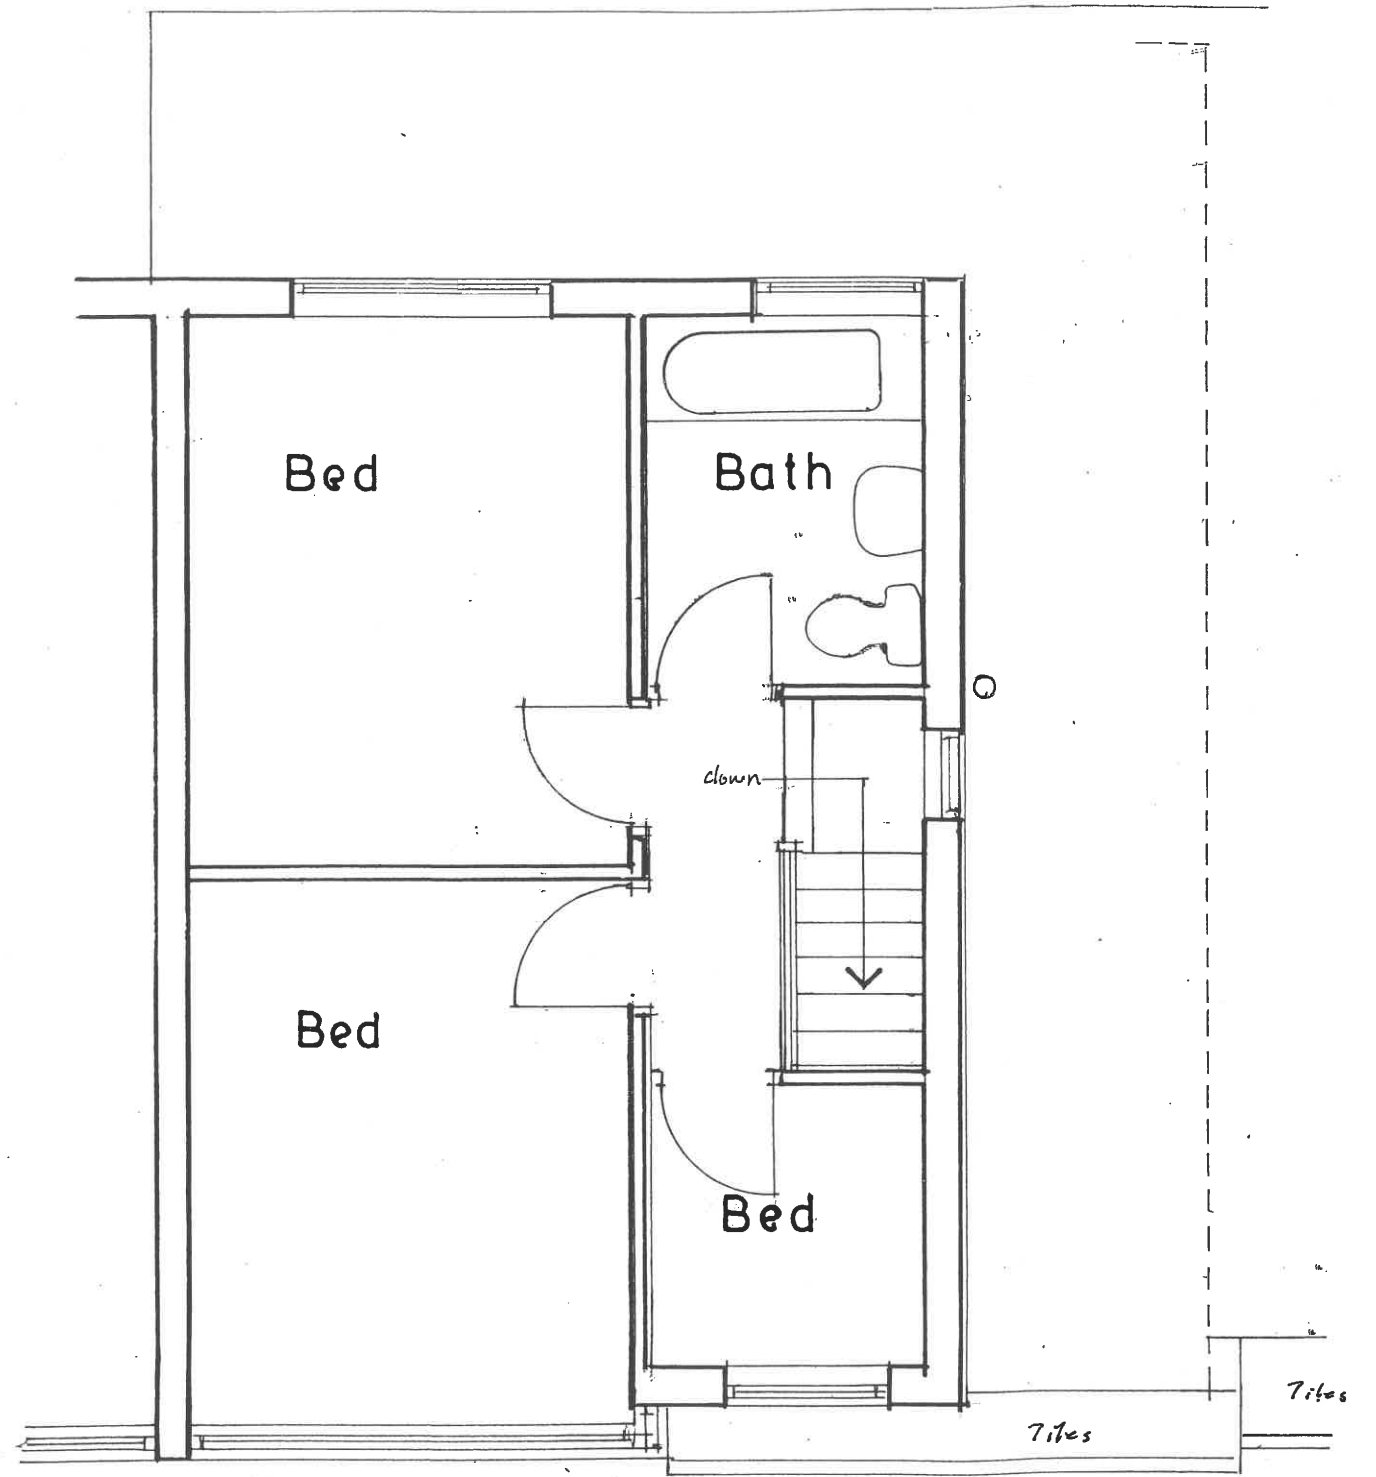

FIRST FLOOR PLAN

ROBERT PICKERING


BUILDING DESIGN

94 Amos Lane, Wednesfield, West Midlands, WV11 1LZ Tel. 01902 736191 m. 07948 382113


Scale: 1:50 Job No. 515 Client: MR. and MRS GRAY

Date: 3/21 Drg. No. 1 Project: 5 CHESTER AVENUE, CLAREGATE

Drawn: RP Revisions: Drawing: EXISTING PLANS

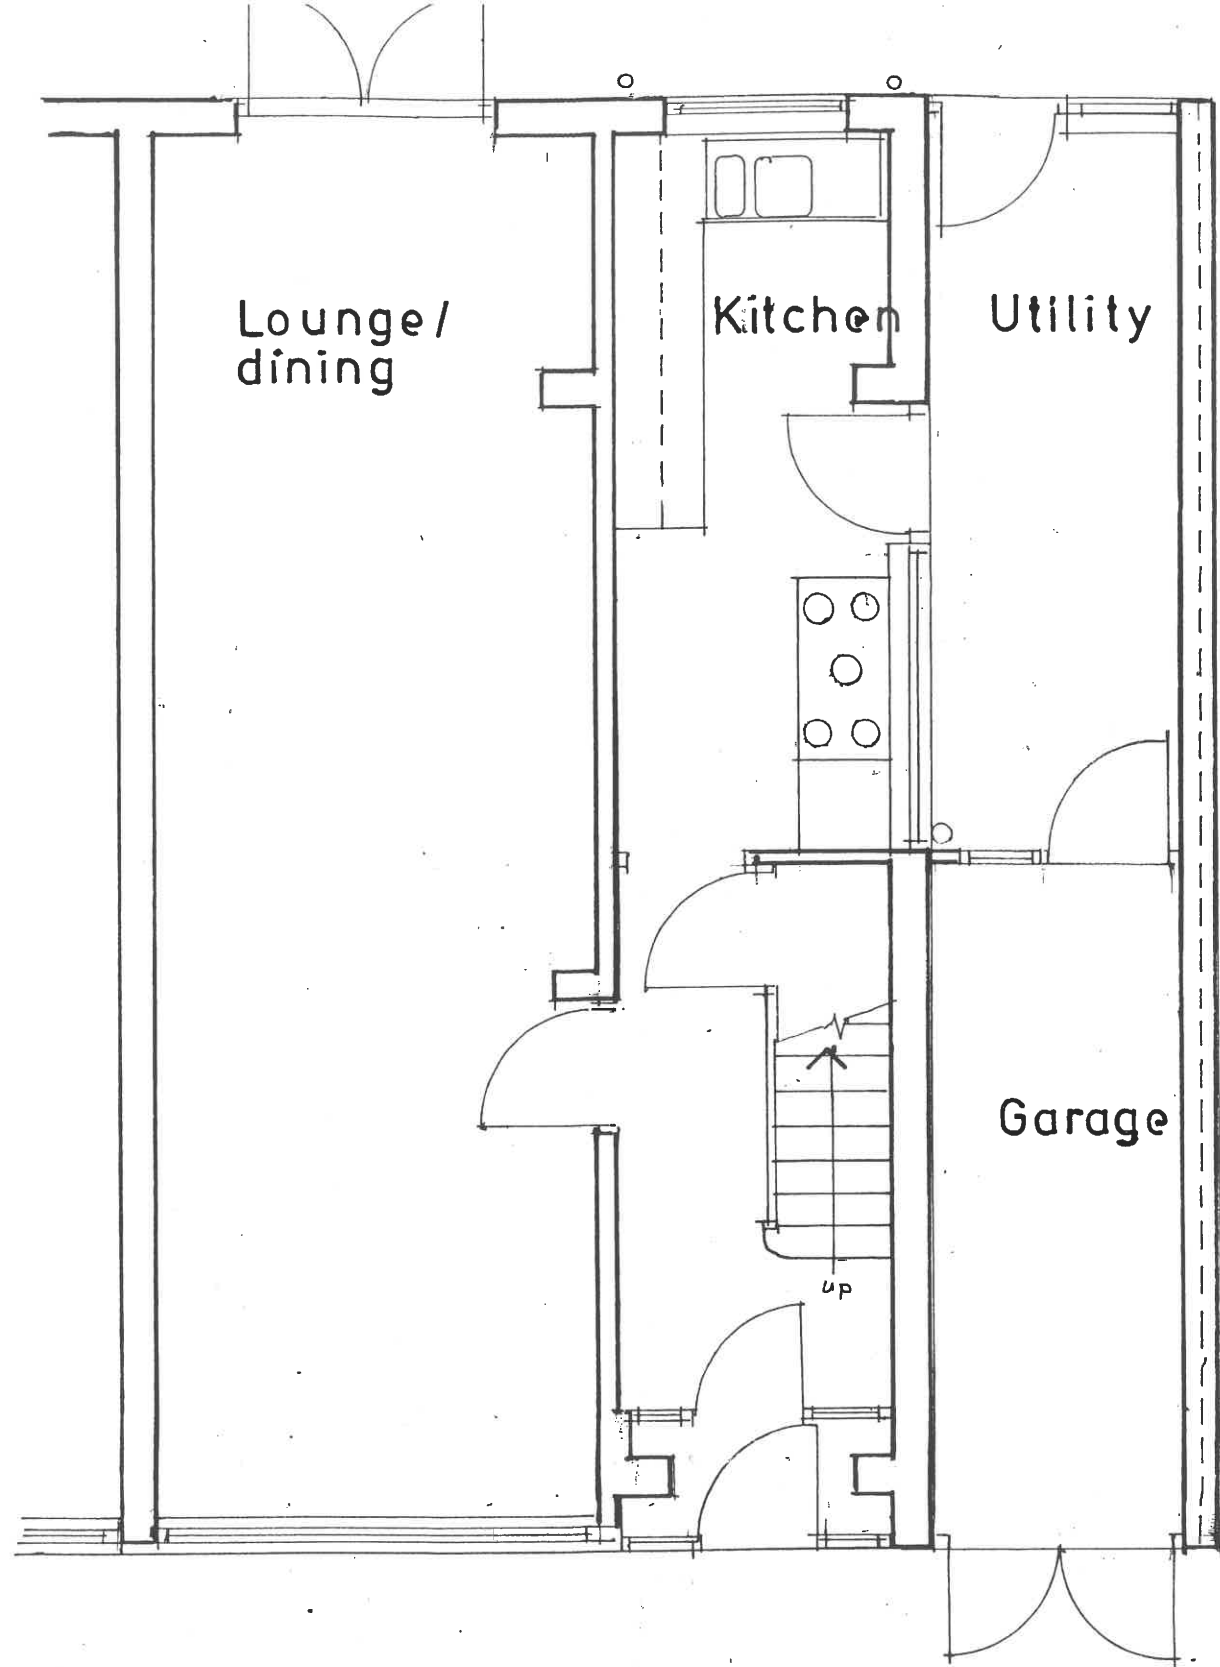

GROUND FLOOR PLAN

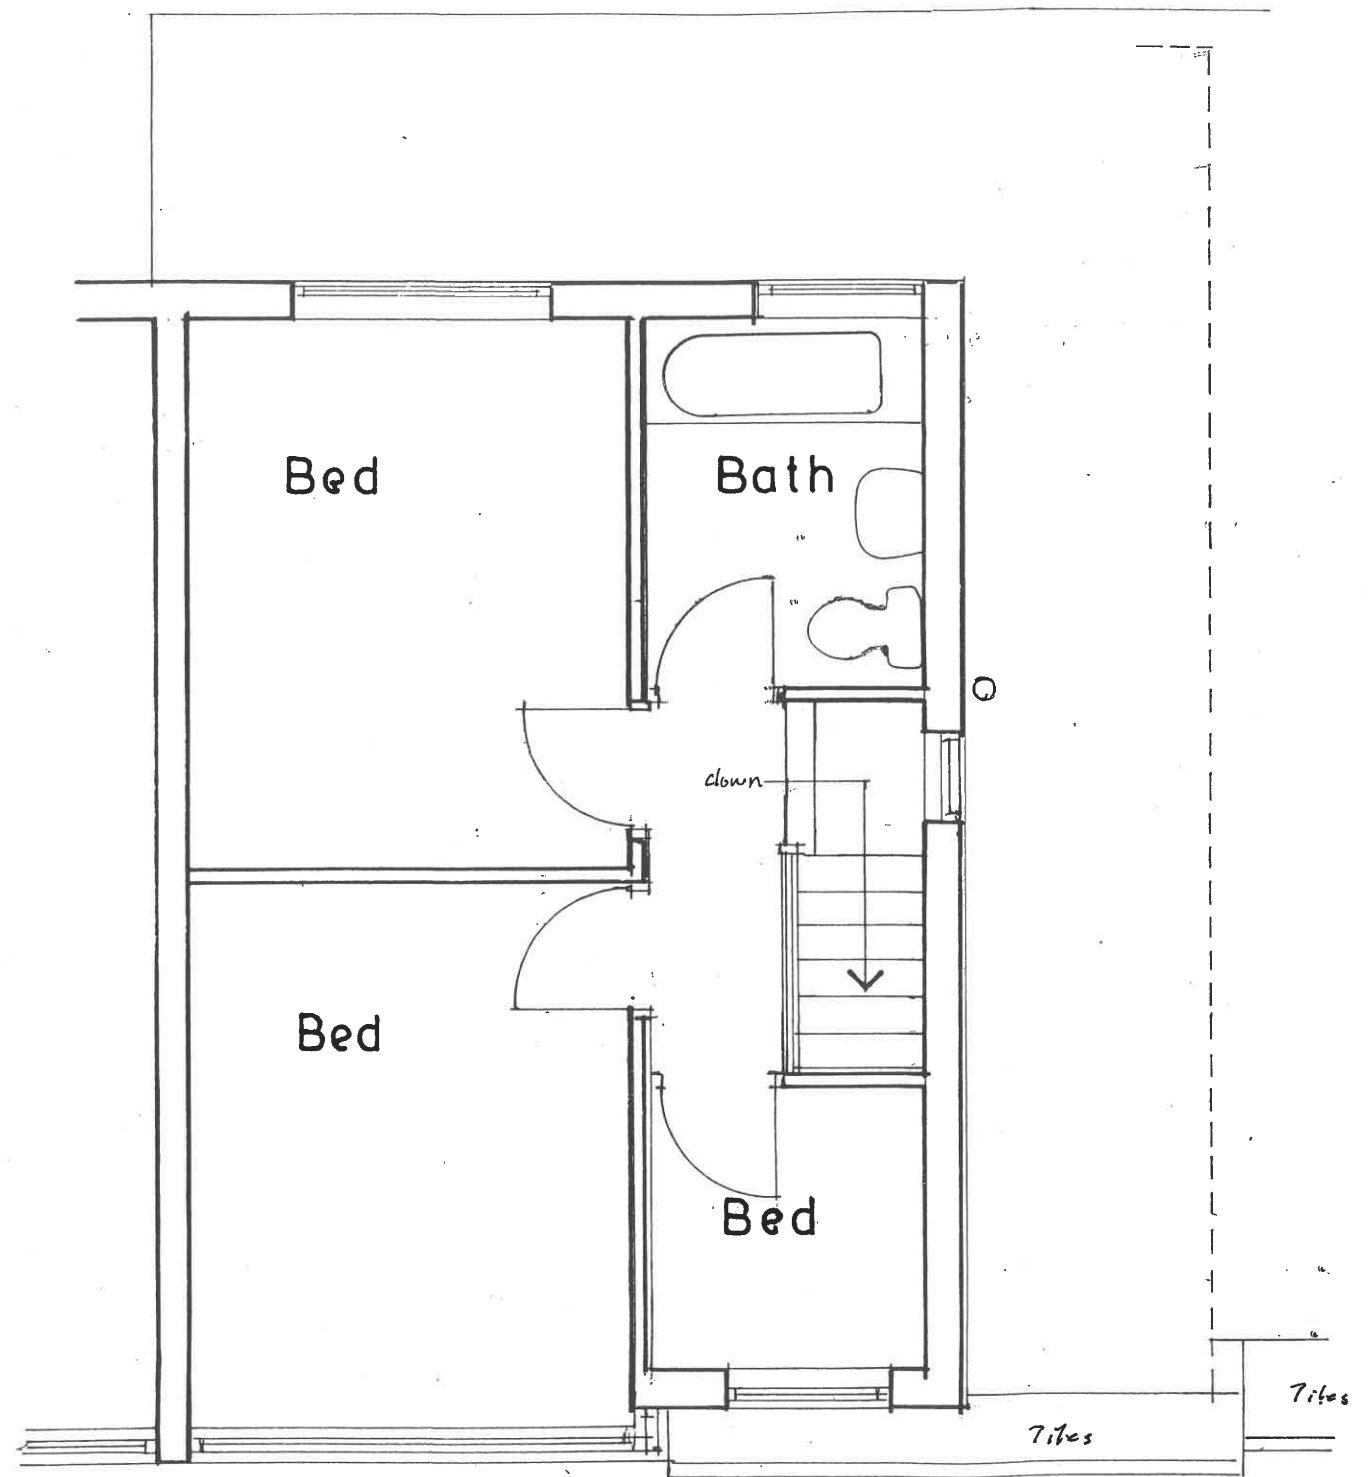

FIRST FLOOR PLAN

ROBERT PICKERING


BUILDING DESIGN

94 Amos Lane, Wednesfield, West Midlands, WV11 1LZ Tel. 01902 736191 m. 07948 382113


Scale: 1:50 Job No. 515 Client: MR. and MRS GRAY

Date: 3/21 Drg. No. 1 Project: 5 CHESTER AVENUE, CLAREGATE

Drawn: RP Revisions: Drawing: EXISTING PLANS

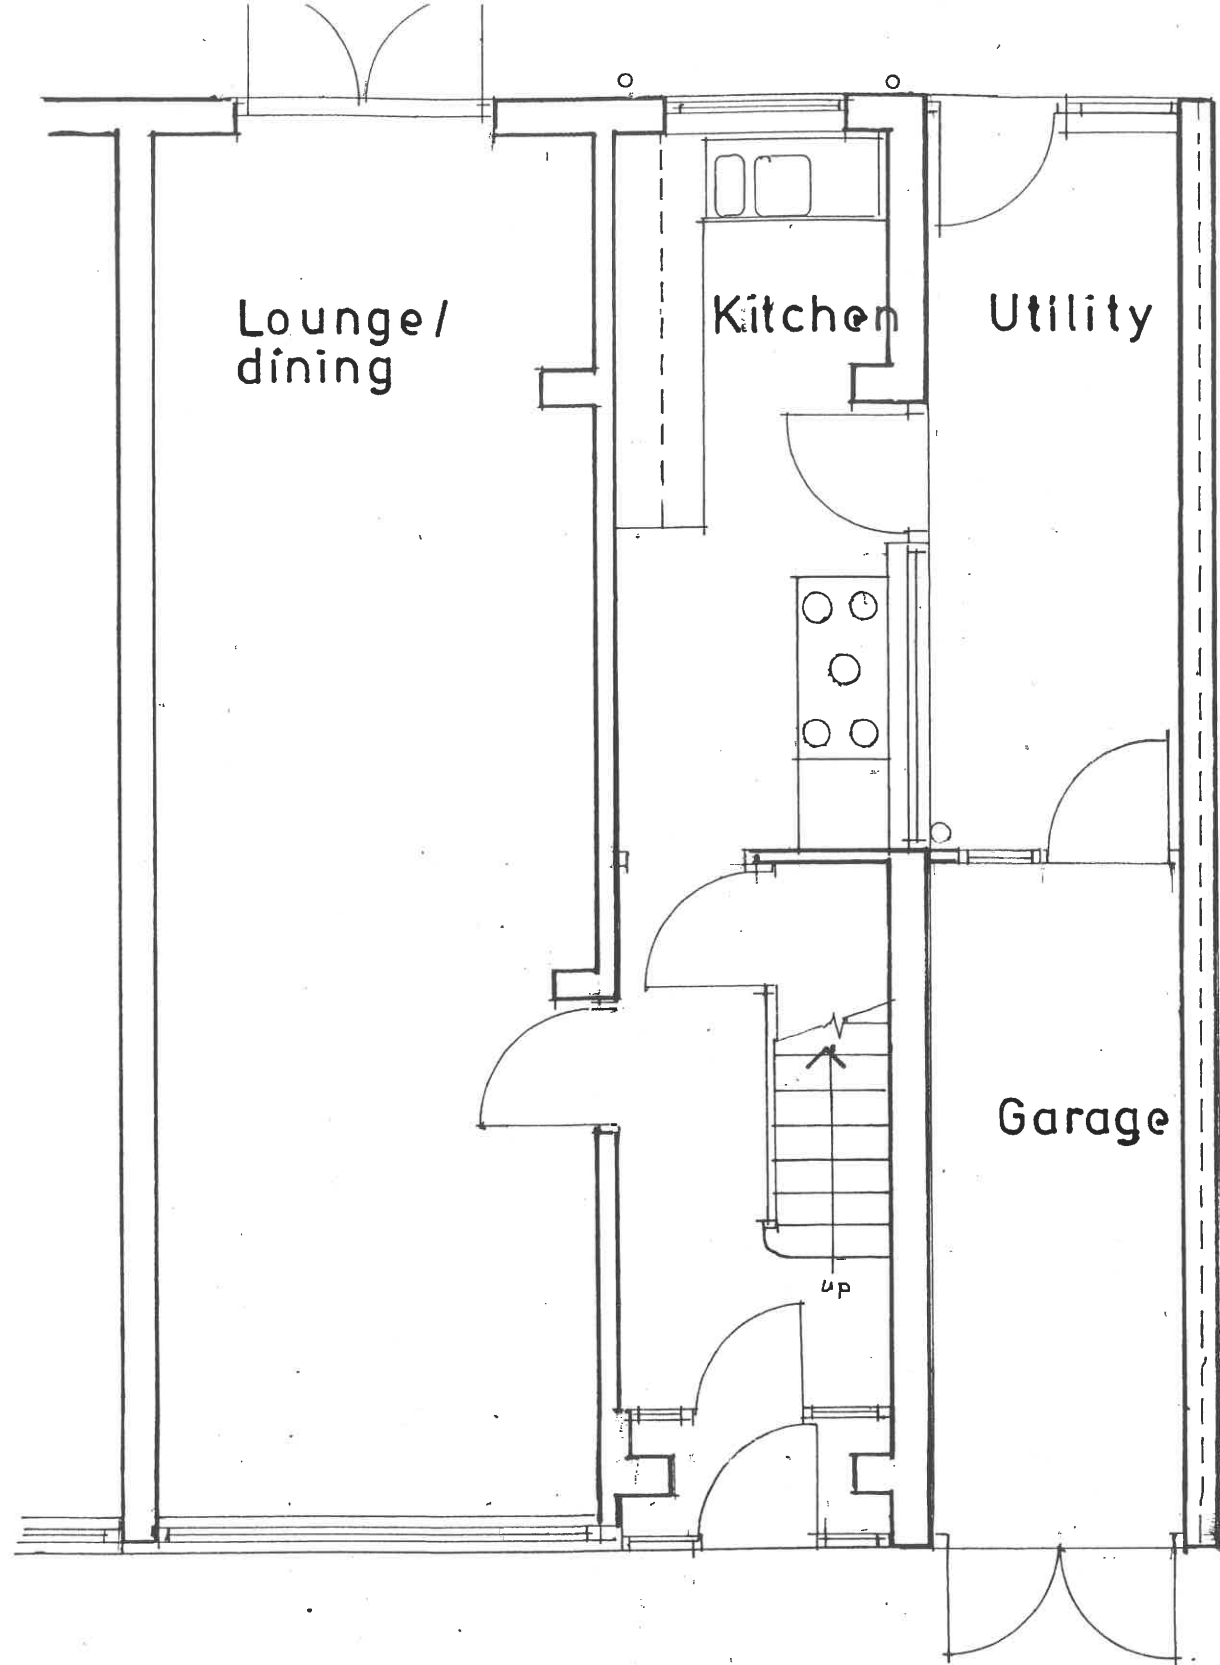

GROUND FLOOR PLAN

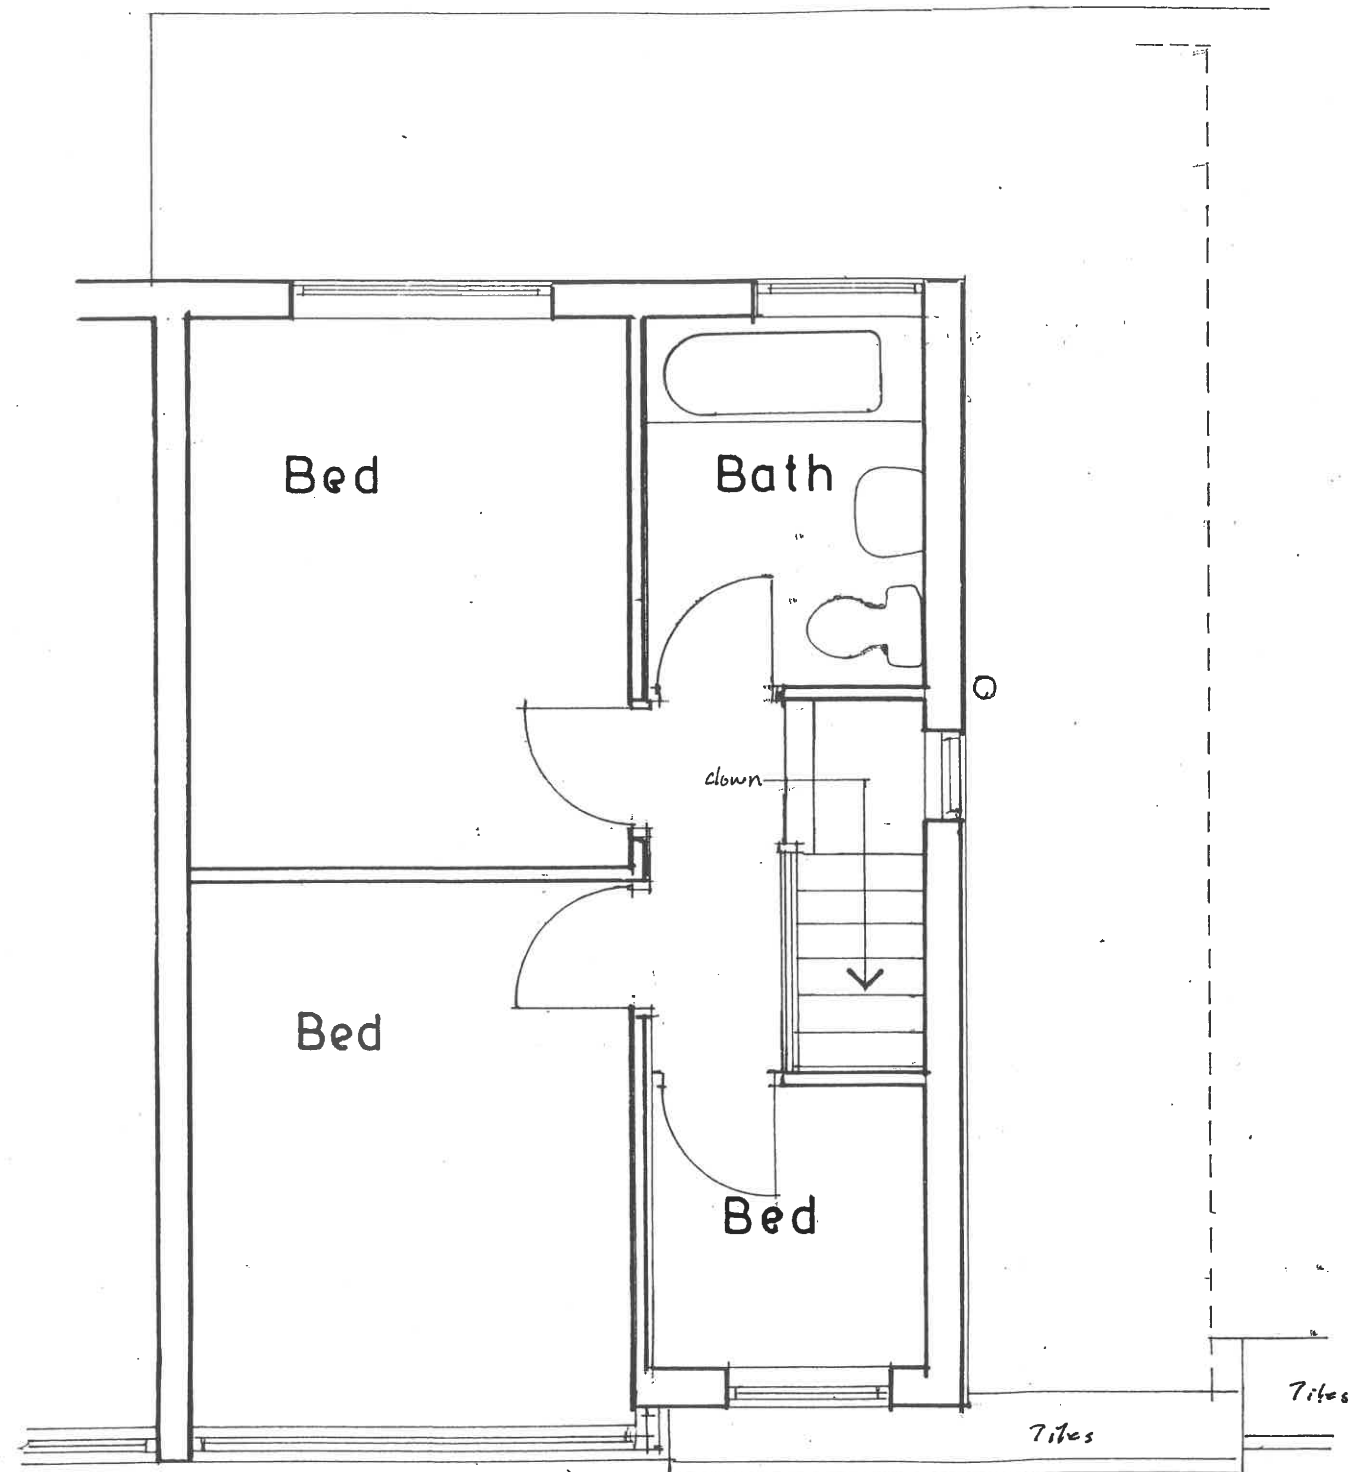

FIRST FLOOR PLAN

ROBERT PICKERING

BUILDING DESIGN

94 Amos Lane, Wednesfield, West Midlands, WV11 1LZ Tel. 01902 736191 m. 07948 382113

Scale: 1:50 Job No. 515 Client: MR. and MRS GRAY

Date: 3/21 Drg. No. 1 Project: 5 CHESTER AVENUE, CLAREGATE

Drawn: RP Revisions: Drawing: EXISTING PLANS