



This drawing is copyright of Allison Joy Architects Ltd. This drawing is to be read in conjunction with all related drawings. Do not scale from this drawing. All dimensions must be checked and verified on site before commencing any work or producing shop drawings. The originator should be notified immediately of any discrepancy.

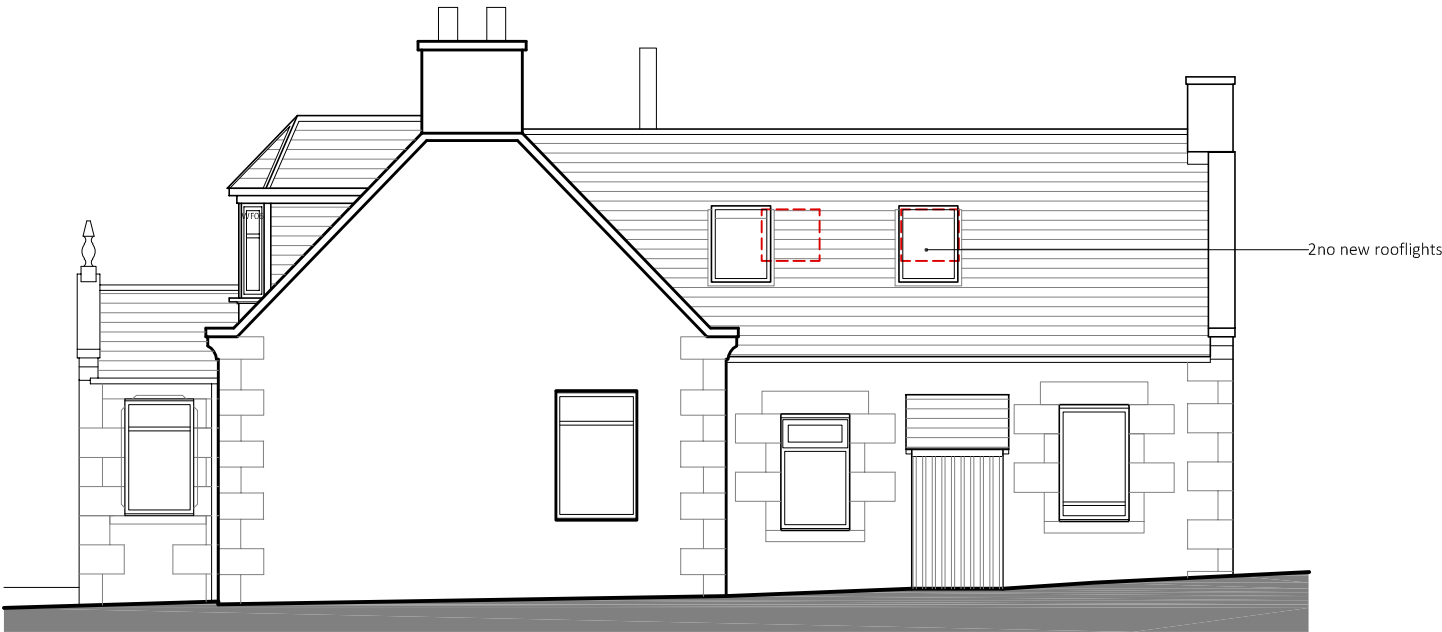


PROPOSED SOUTH EAST ELEVATION @ 1:100




PROPOSED NORTH EAST ELEVATION @ 1:100

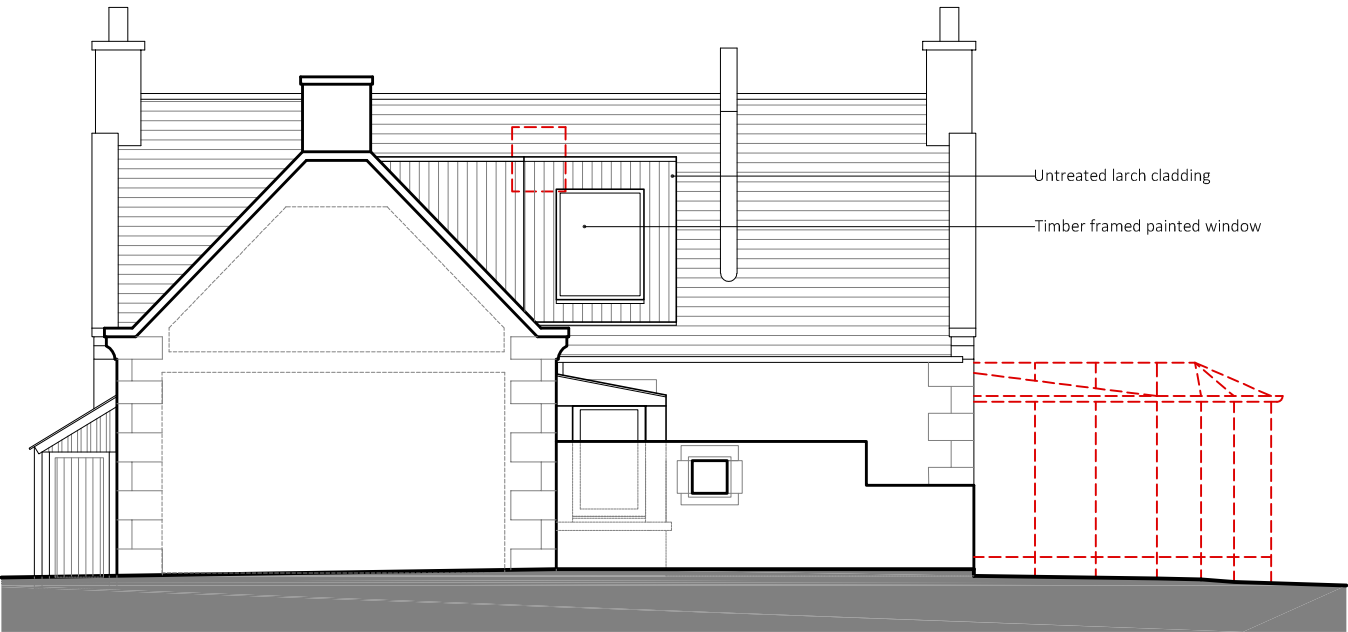

PROPOSED NORTH WEST ELEVATION @ 1:100

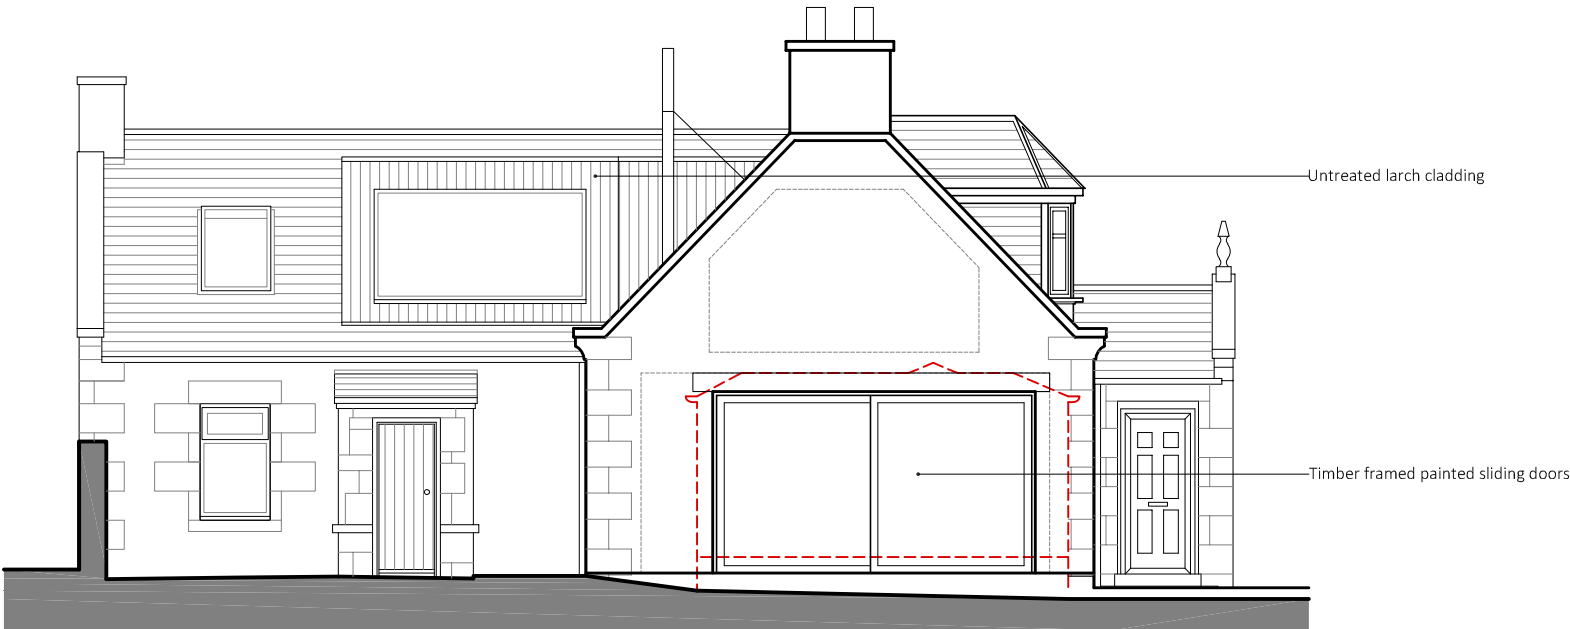

PROPOSED SOUTH WEST ELEVATION @ 1:100

 

**ALLISON
JOY
ARCHITECTS**

1 EIDER CLOSE | MONTROSE
ANGUS | DD10 9NE
T 07912 978326
E allison@ajoyarchitects.com
www.ajoyarchitects.com

PLANNING		
CLIENT: Mr & Mrs Higgs		
PROJECT: Boghead, Johnshaven		
PROPOSED ELEVATIONS		
SCALE: 1:100 @ A3		DATE: APR 2021
REF: 31	DWG: PL-05	REV: