



Proposed South West Elevation 1:100

All Finishes to match Existing

Timber Cladding to match to external walls
 Aluclad Windows - Grey
 Black Rainwater Goods



Proposed North East Elevation 1:100




Proposed Site Plan 1:500
 Site Area - 1144m²

This drawing is not suitable for construction purposes. No liability will be accepted for any omission should the drawing be used for constructional purposes.

Do not scale this drawing


GENERAL LEGEND

- Areas shaded represents Existing Structure
- New External Walls

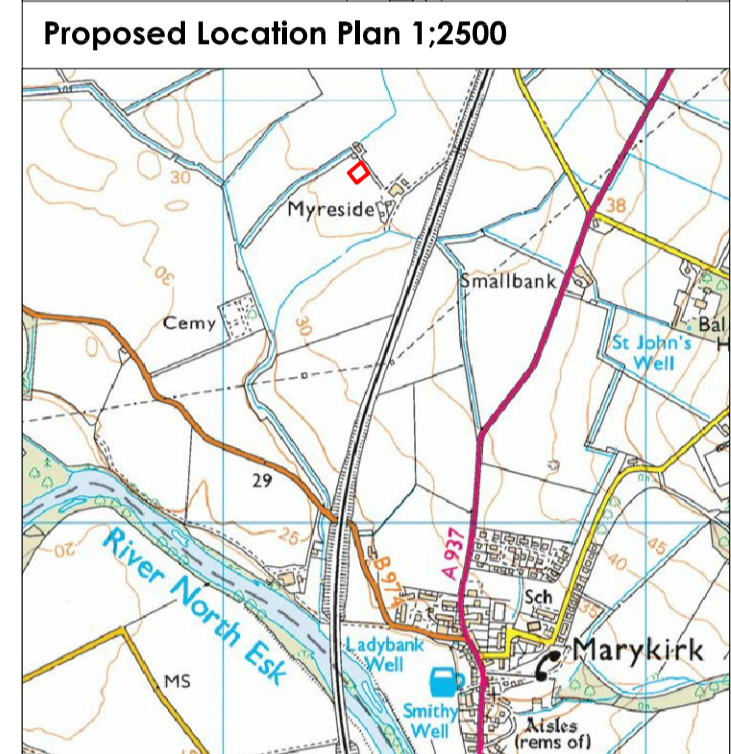

Proposed Location Plan 1:50,000

North

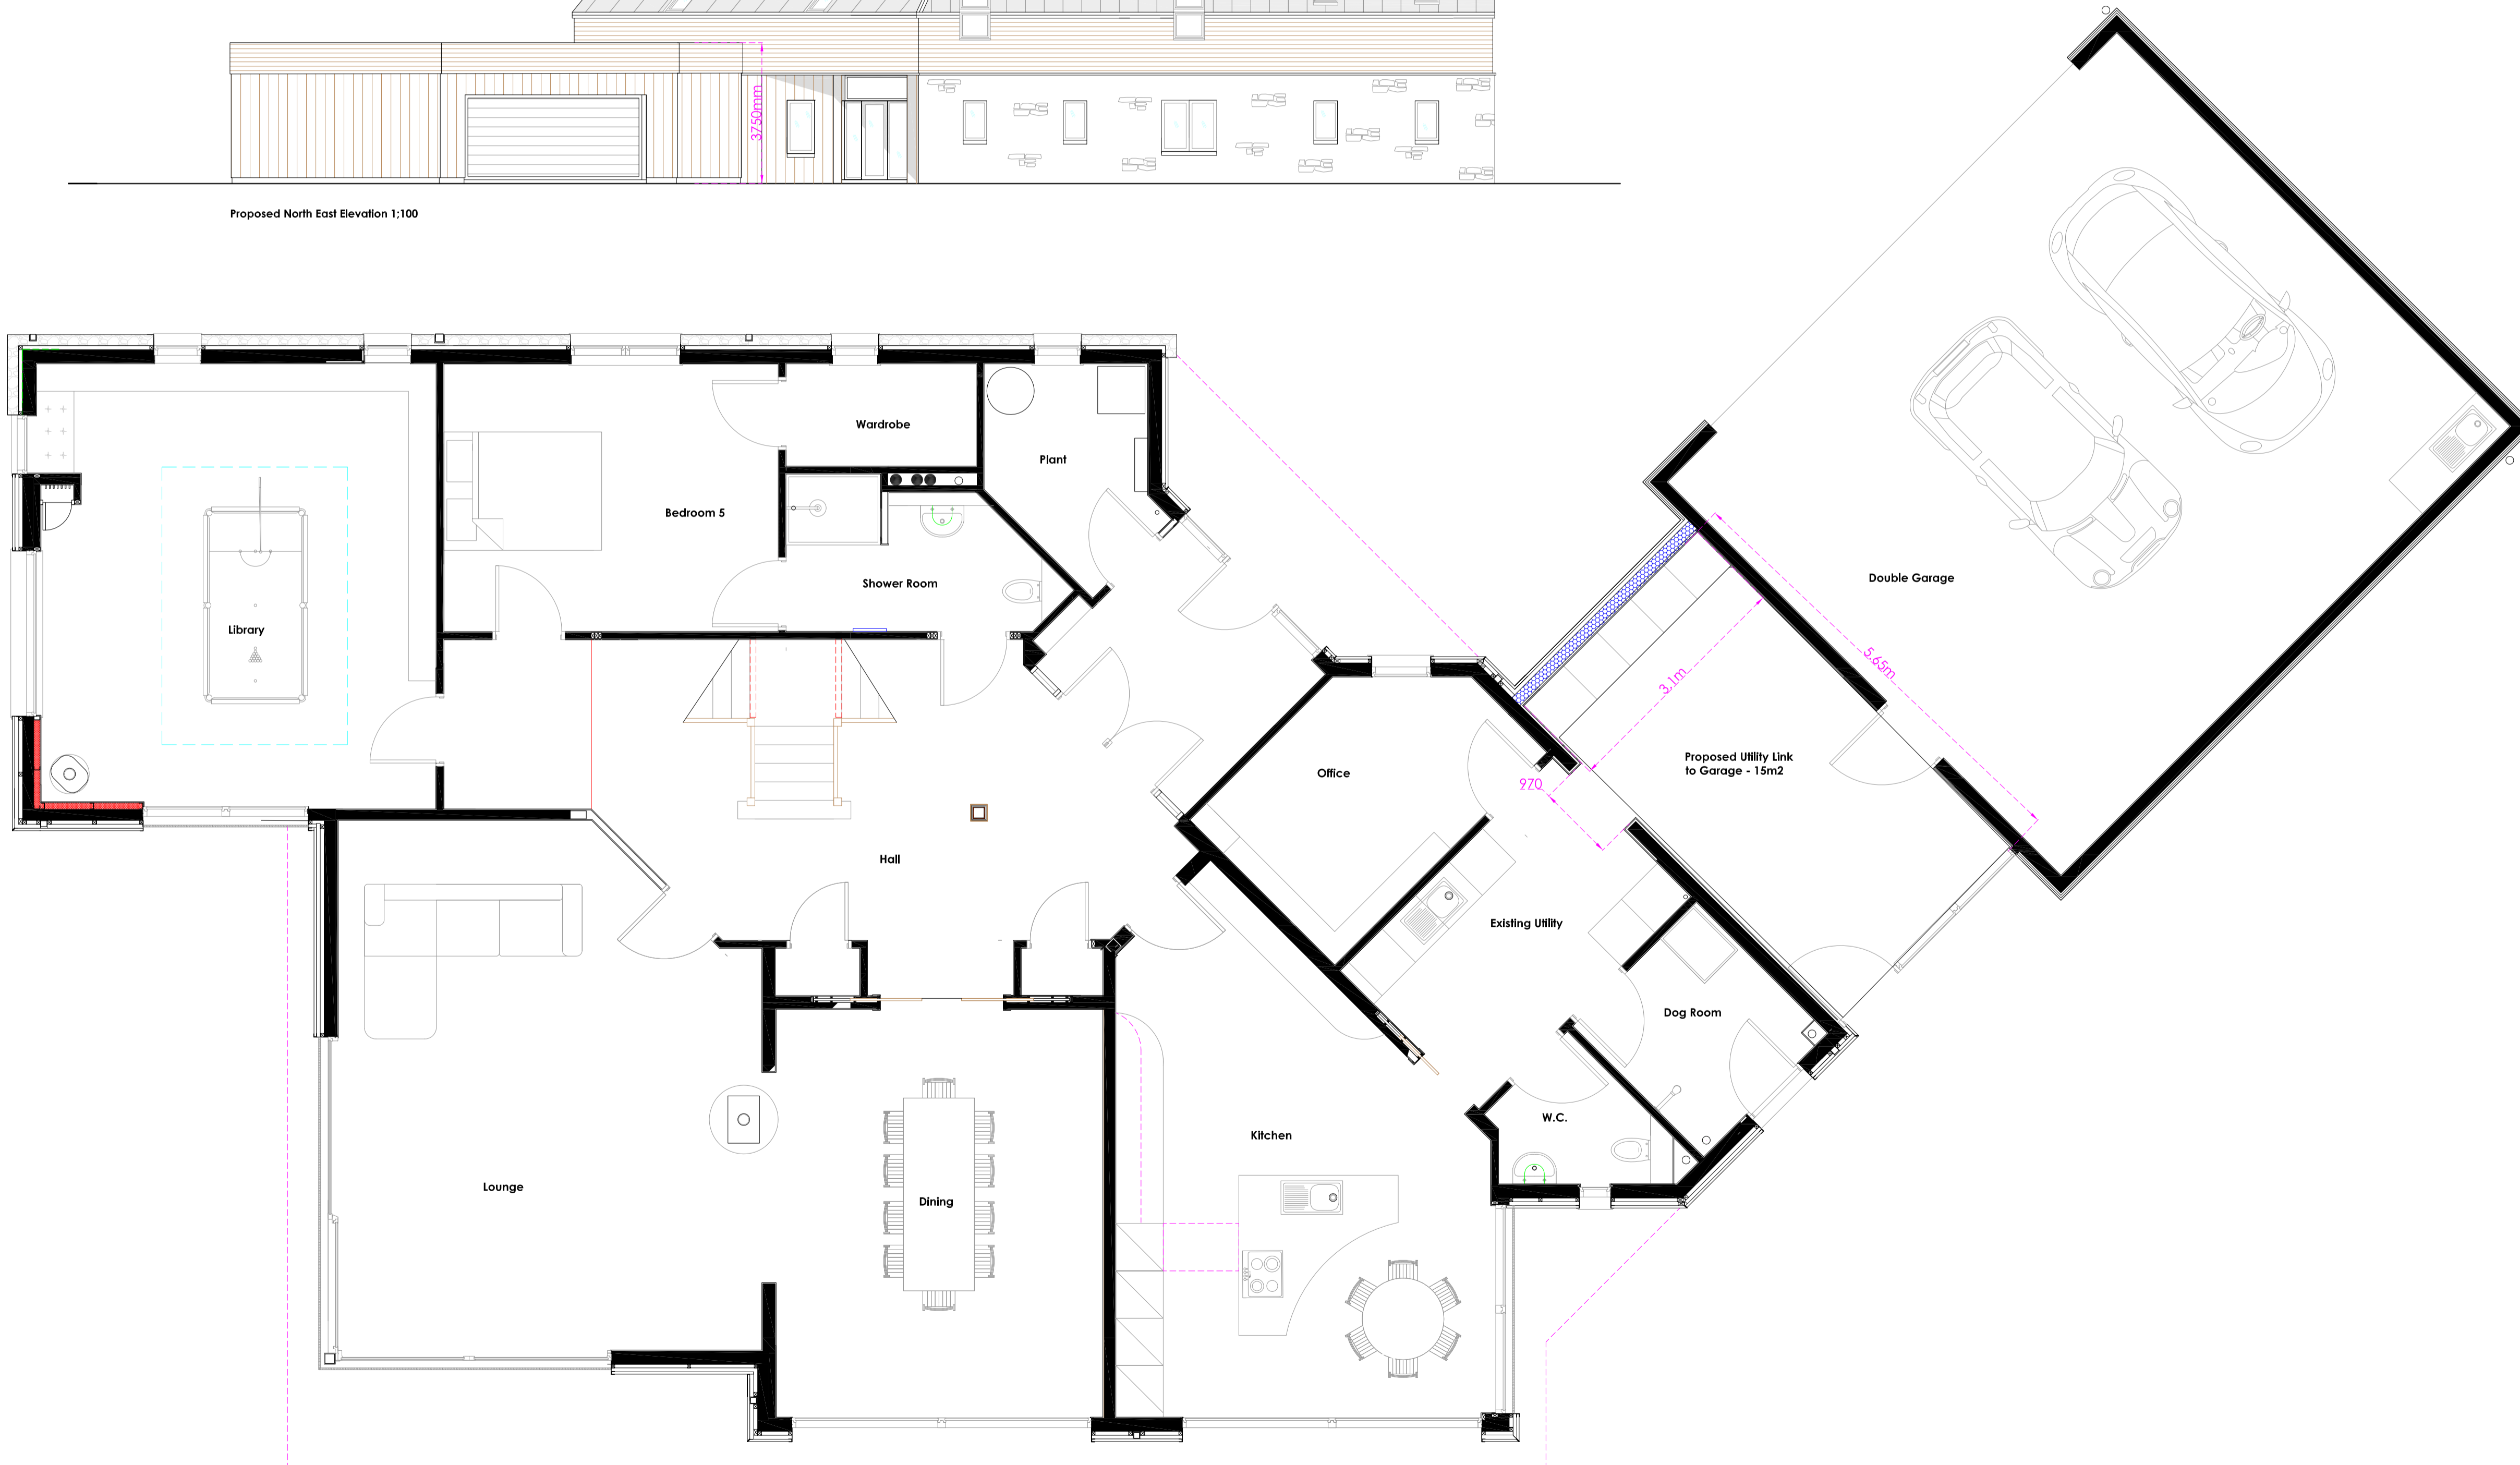

Proposed Ground Floor Plan 1:50



SCALE 1:50

REVISION	DATE	DESCRIPTION OF REVISION

CLIENT | Mr & Mrs Suer

PROJECT | Proposed Alterations & Extension to Wildesveld Myreside Farm, Marykk

DRAWING TITLE
 Proposed Utility Room / Garage Link

SCALE	DATE	DRAWING NUMBER	DRAWN BY
as per dwg	27.04.21	JDC/988/017	DRP

This drawing is issued for the purpose of the status indicated below

- Sketch Proposal
- Planning Application Submission
- Planning Application APPROVED
- Building Warrant Application Submission
- Building Warrant Application APPROVED
- Tender Issue
- Construction Drawings to be Adhered to on Site