

This drawing is not suitable for construction purposes. No liability will be accepted for any omission should the drawing be used for constructional purposes.

Do not scale this drawing

GENERAL LEGEND


- Areas shaded represents Existing Structure
- New External Walls




Existing South West Elevation 1:100



Existing North East Elevation 1:100

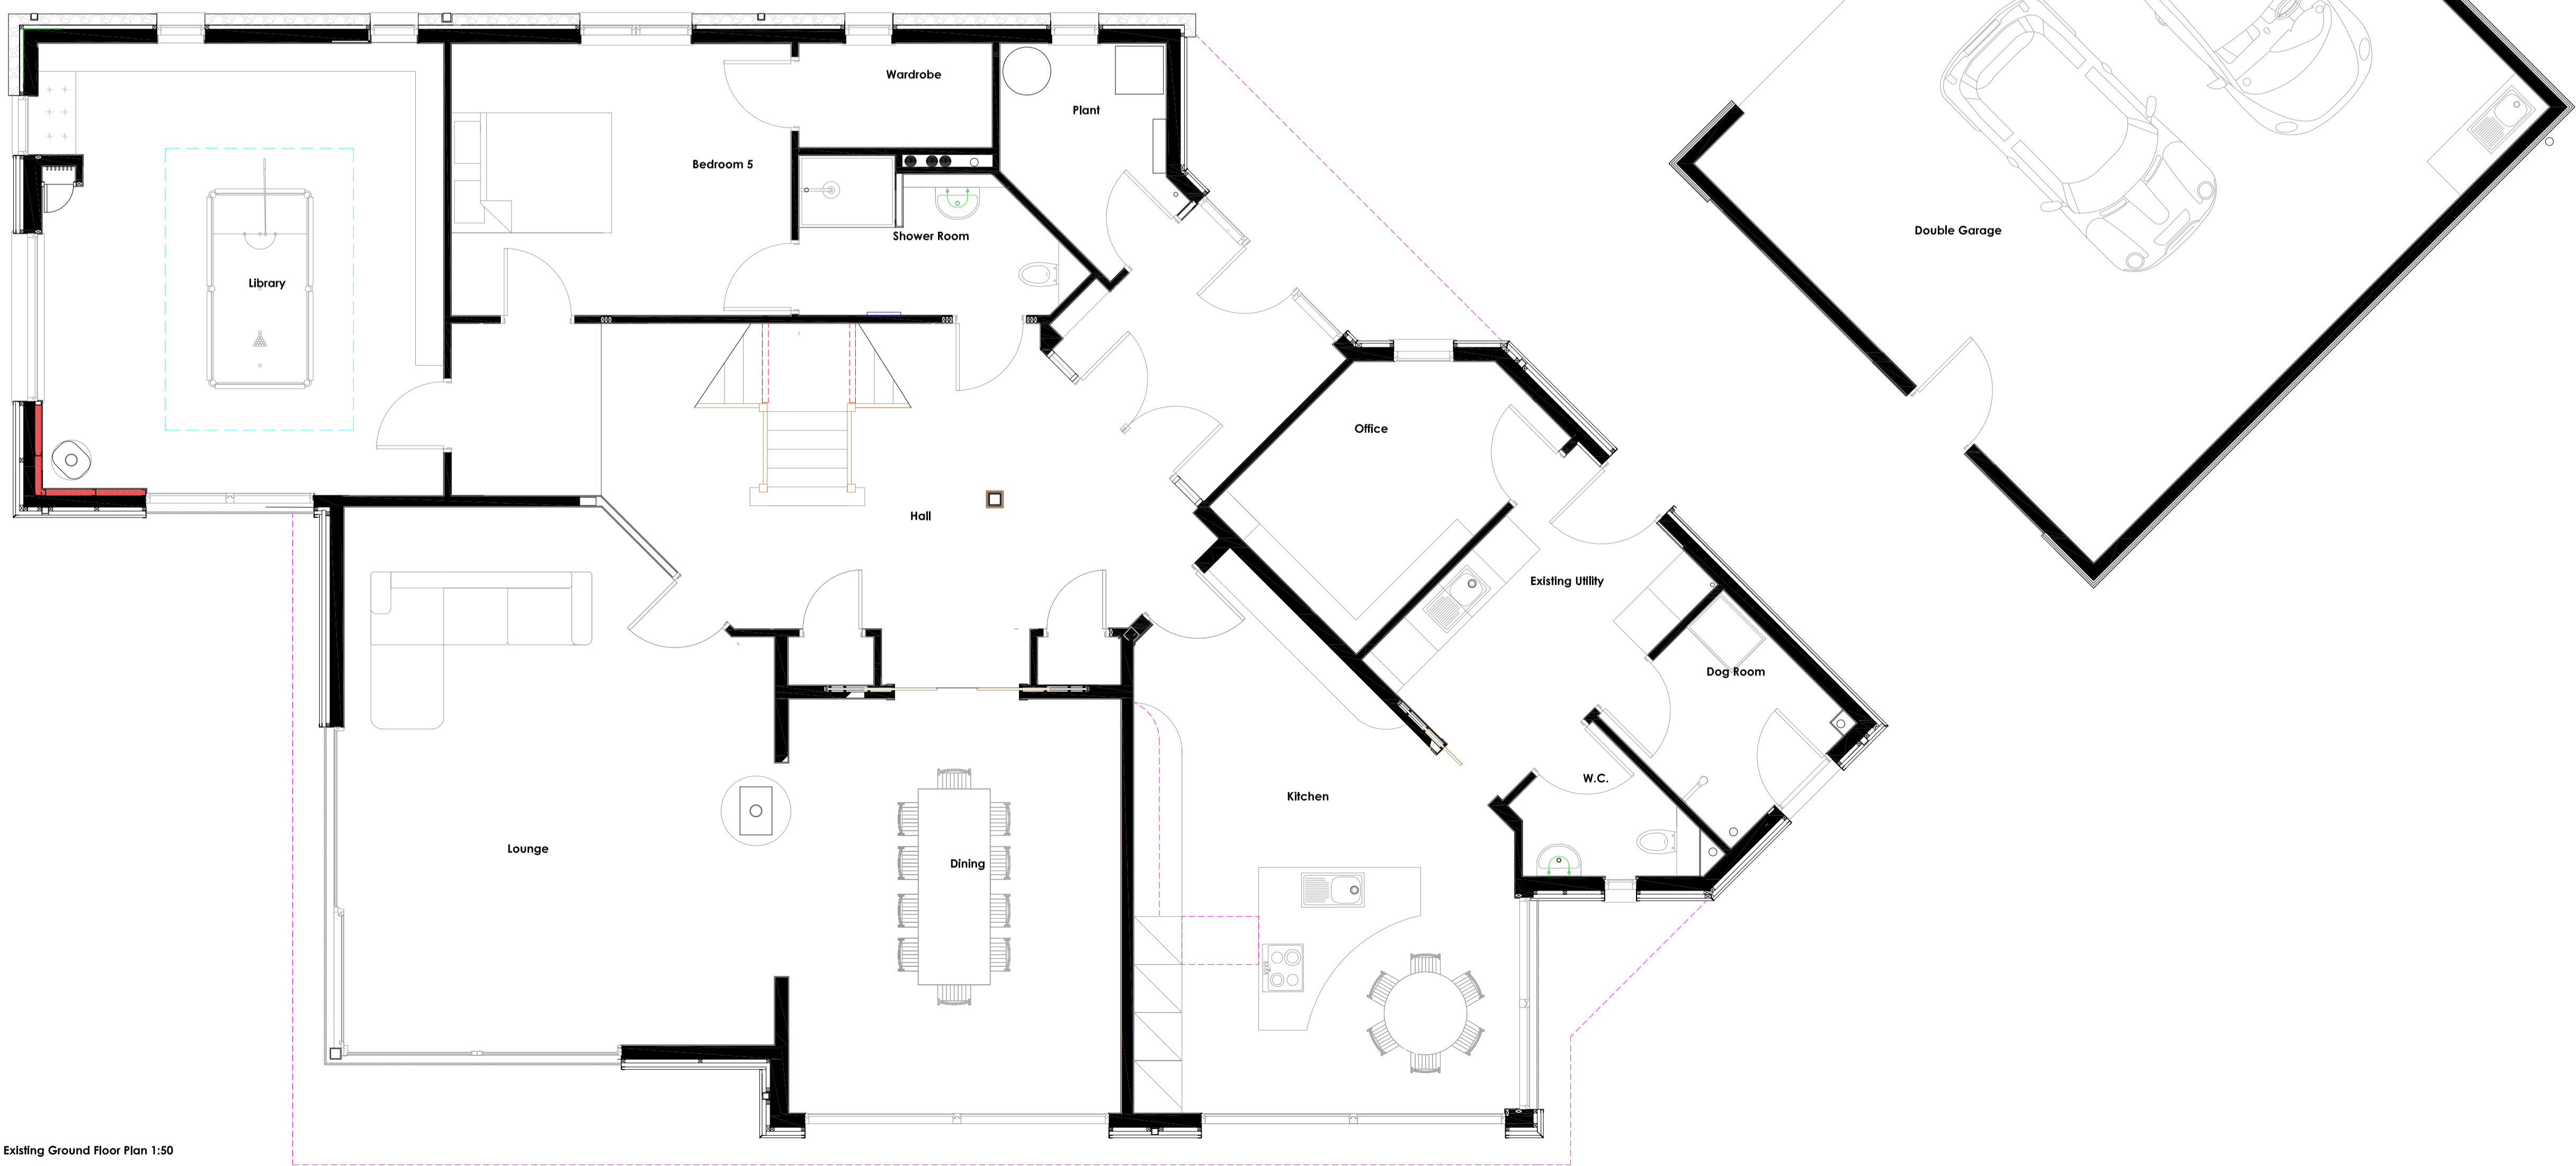

Existing Ground Floor Plan 1:50

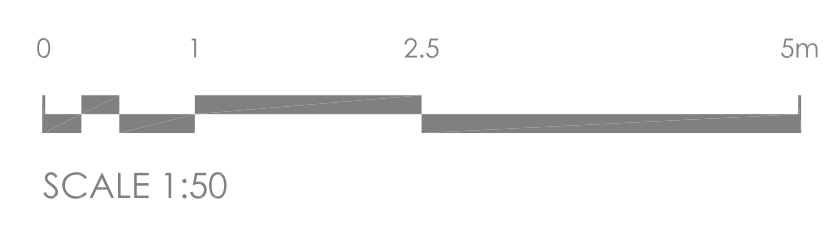

REVISION	DATE	DESCRIPTION OF REVISION

CLIENT | Mr & Mrs Suer

PROJECT | Proposed Alterations & Extension to Wildesveld Myreside Farm, Marykk

DRAWING TITLE
Existing House & Garage

SCALE	DATE	DRAWING NUMBER	DRAWN BY
as per dwg	27.04.21	JDC/988/016	DRP

This drawing is issued for the purpose of the status indicated below

- Sketch Proposal
- Planning Application Submission
- Planning Application APPROVED
- Building Warrant Application Submission
- Building Warrant Application APPROVED
- Tender Issue
- Construction Drawings to be Adhered to on Site