



1. Do not scale this drawing - if in doubt ask.
 2. All sizes to be checked on site prior to construction.
 3. This drawing is the copyright of the author.

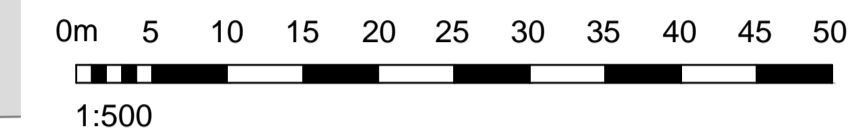

— Ownership Boundary (Assumed)
 — Application Boundary

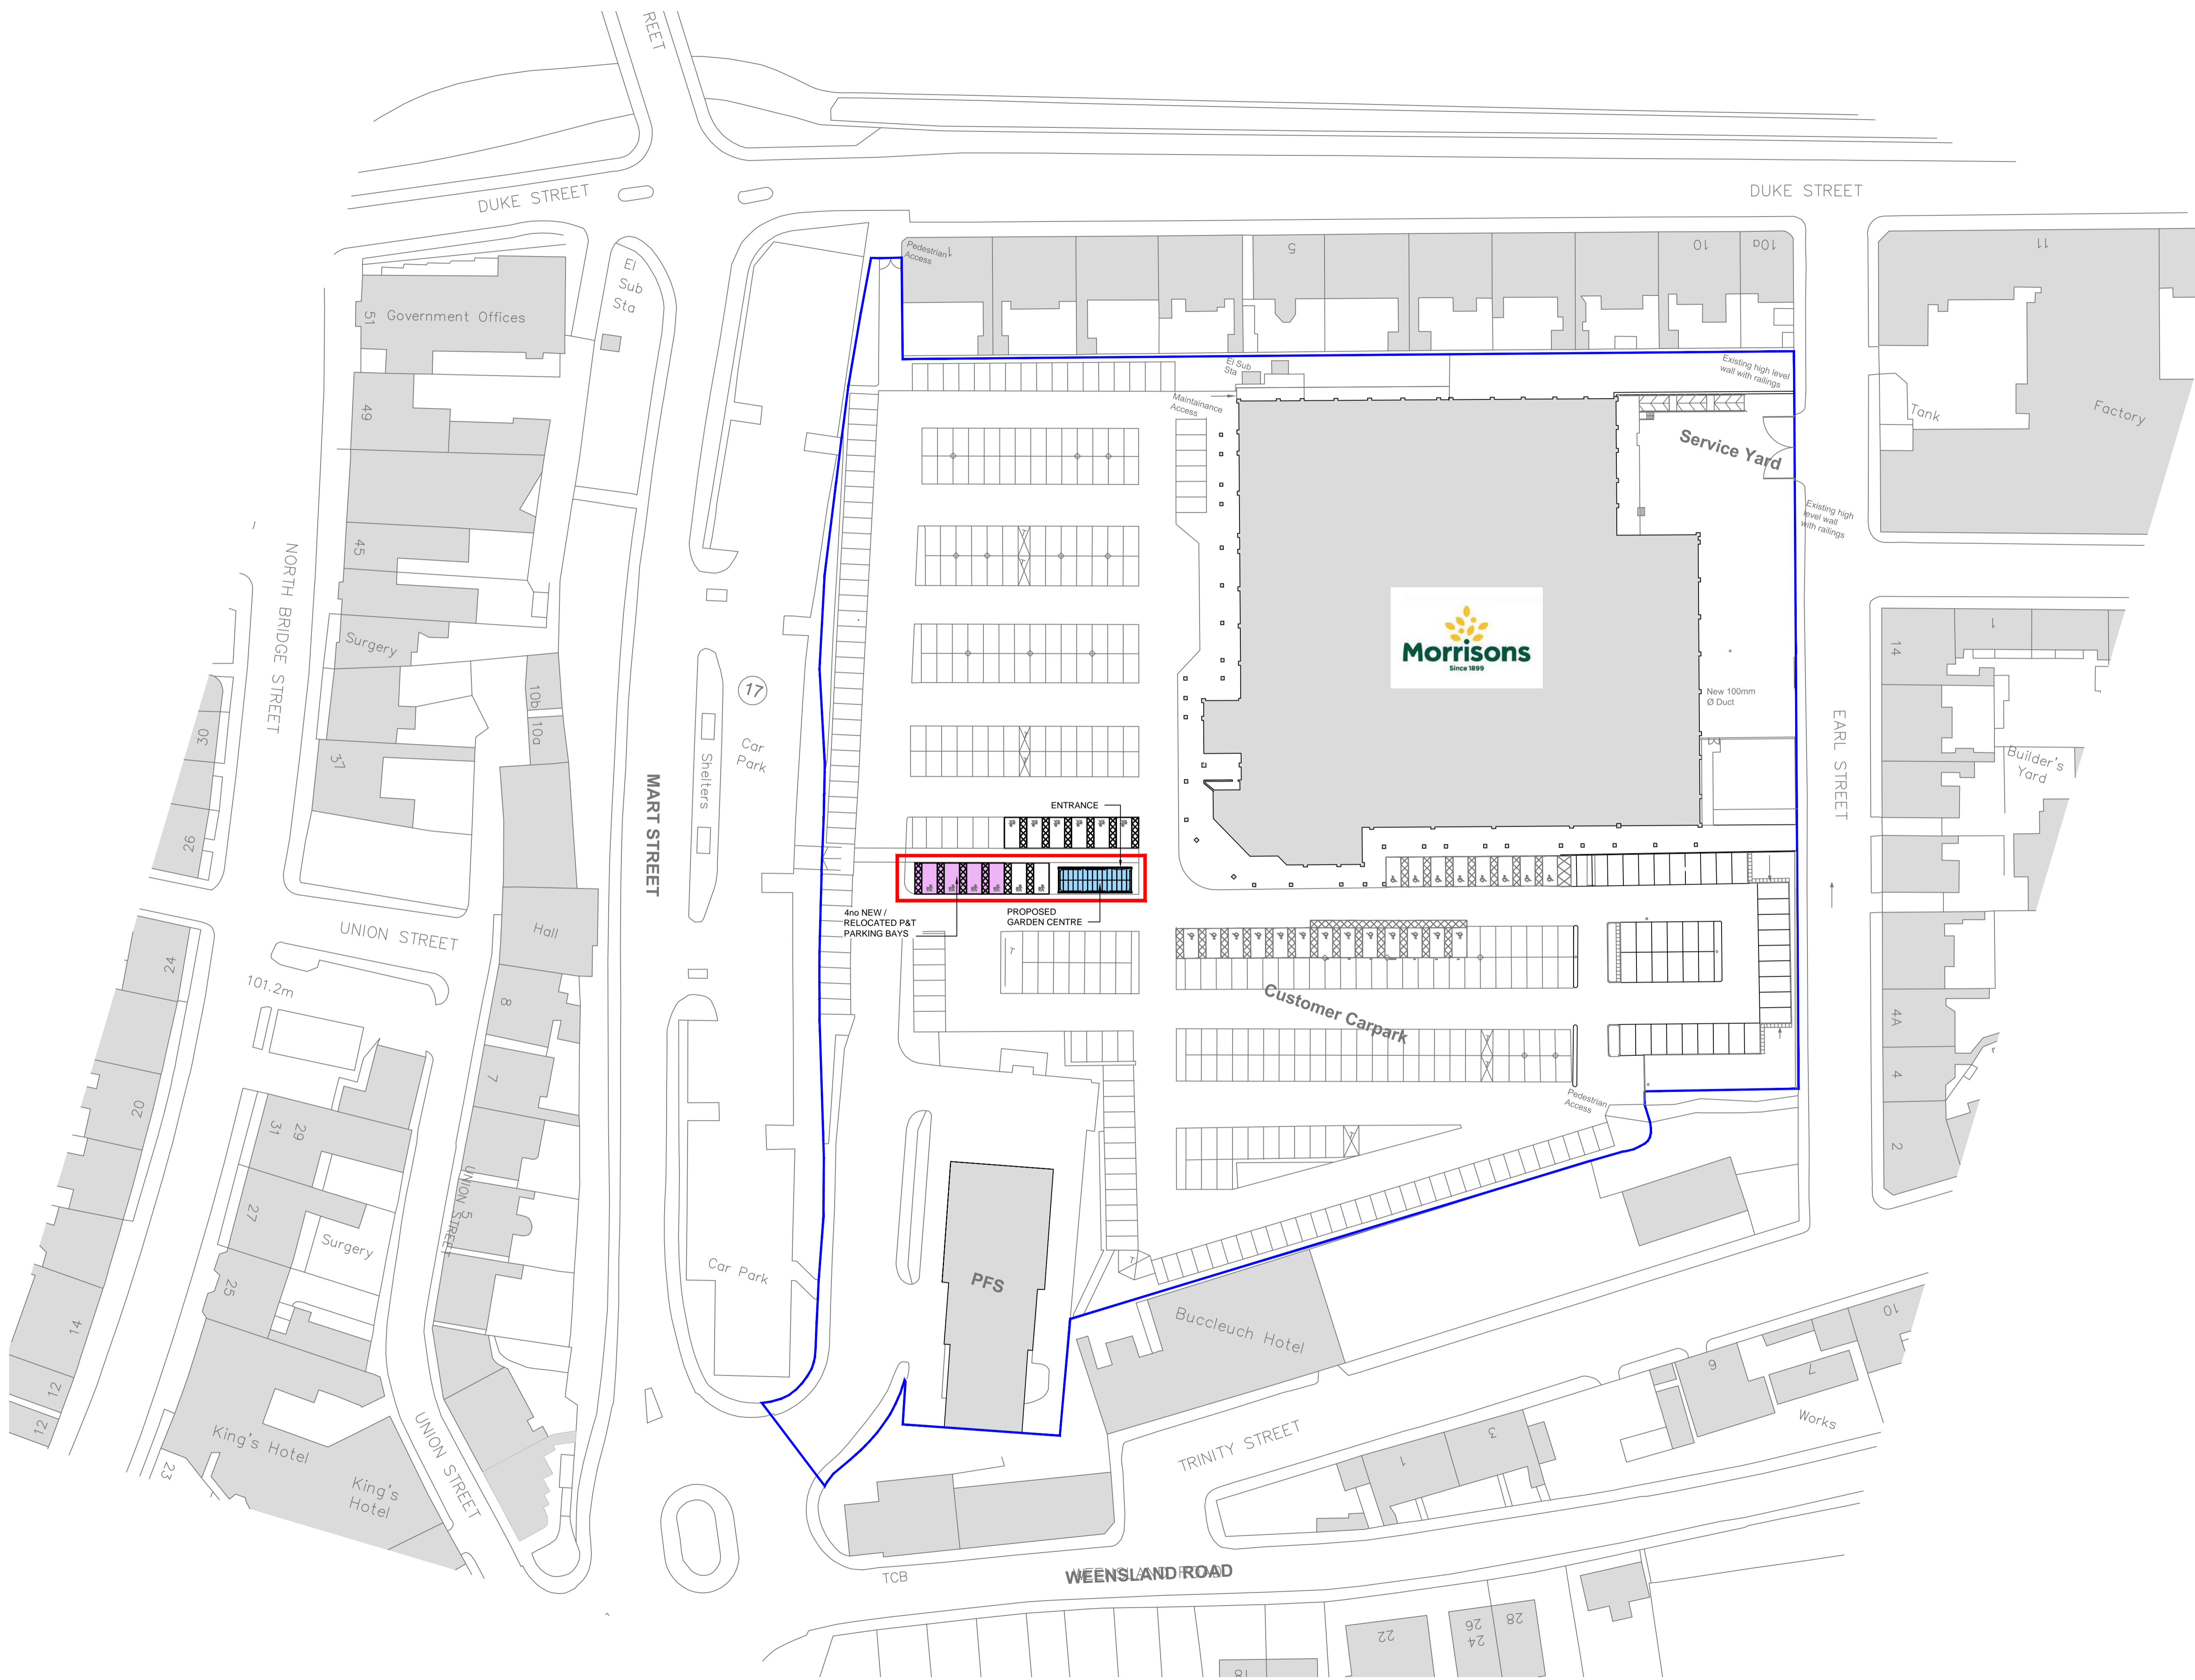

Proposed Site Plan
 Scale 1:500

smith design associates
 www.smithdesign.co.uk

Chartered Architects
 16 Lynedoch Crescent, Glasgow G3 6EQ 0141 353 3501

client **Wm Morrison Supermarkets PLC**

project **Garden Centre Rollout 2021
 187 HAWICK**

drawing **Proposed Site Plan** original size **A1**

scale **1:500** drawn **PR**

date **27.04.2021** checked **-**

status **PLANNING** passed **-**

job no. **G2950-187** drawing no. **P_003** revision **-**