





PROPOSED FRONT ELEVATION  
Scale 1:50

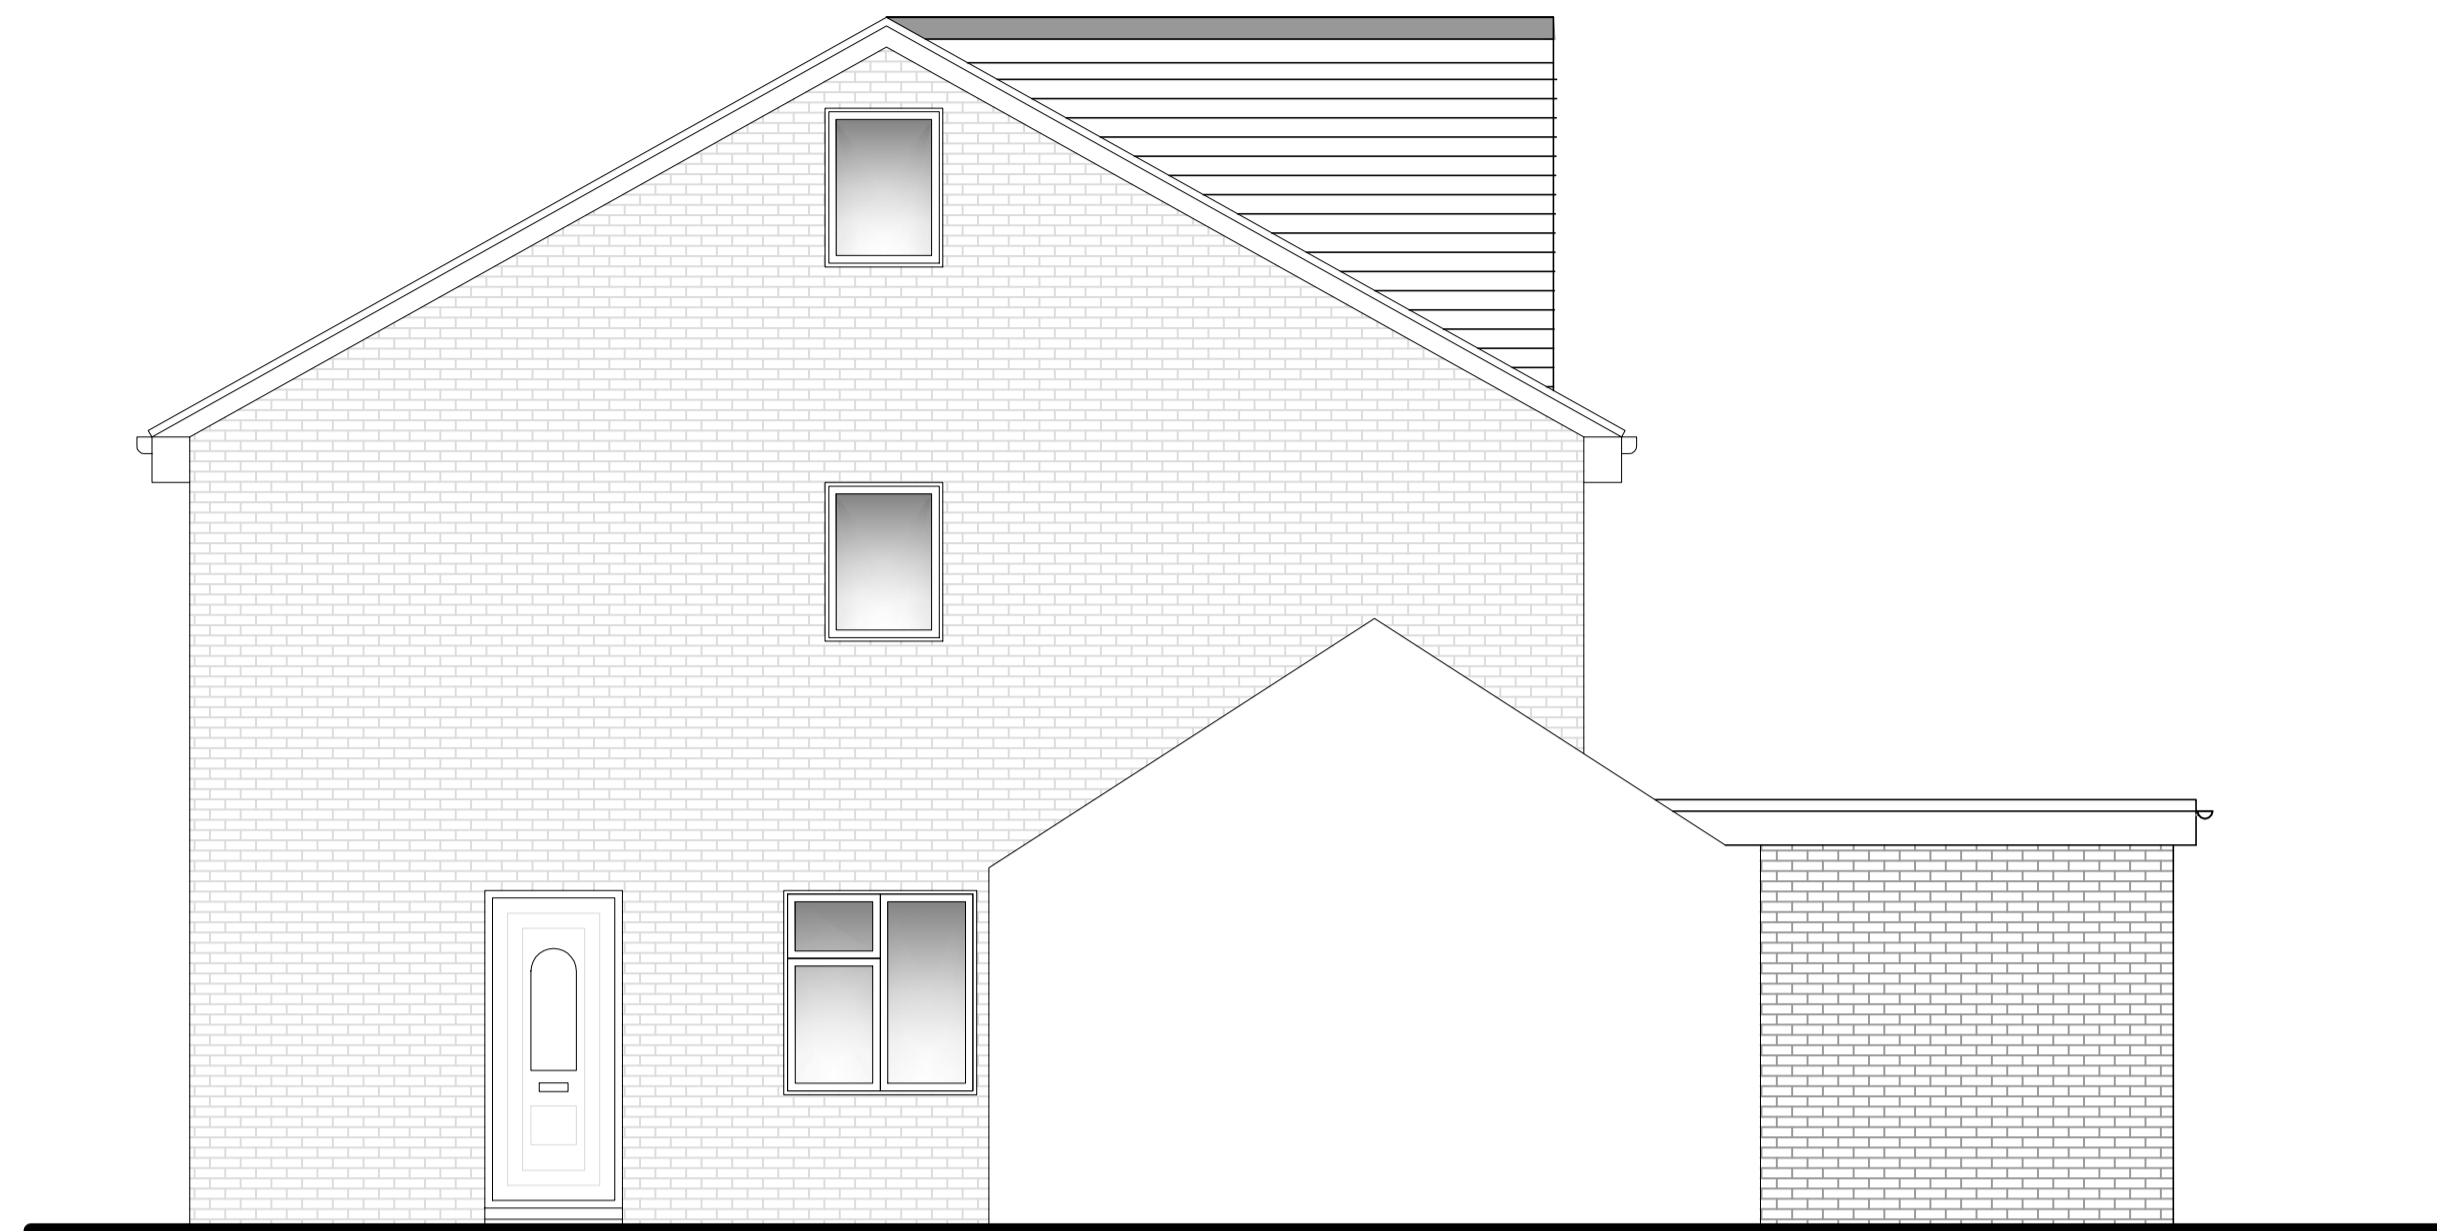

PROPOSED SIDE ELEVATION  
Scale 1:50



PROPOSED REAR ELEVATION  
Scale 1:50

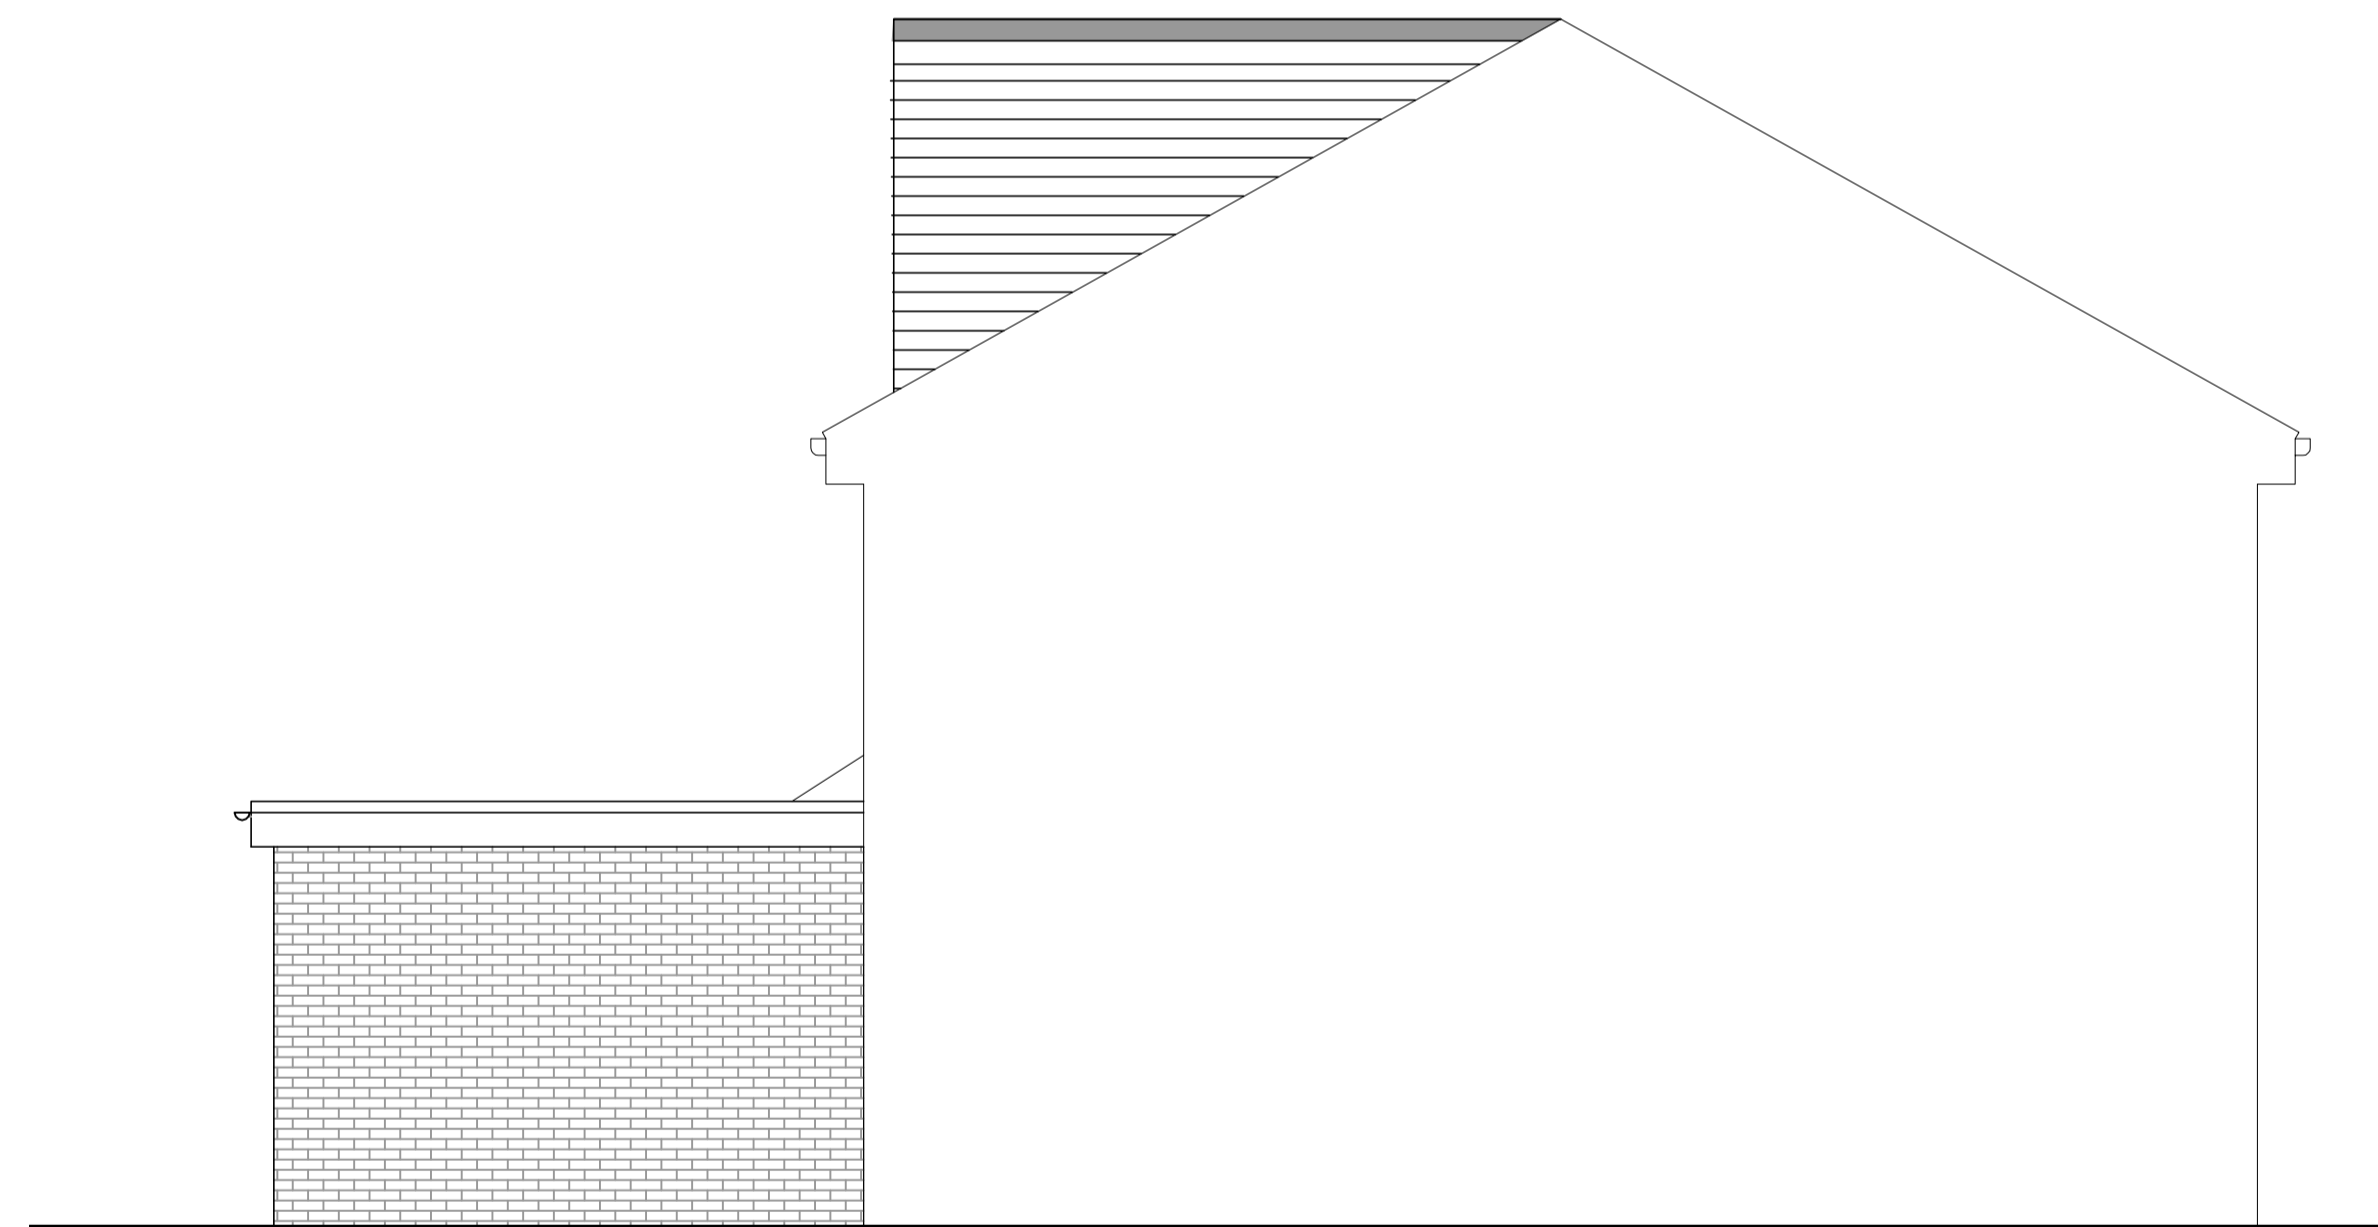

PROPOSED SIDE ELEVATION  
Scale 1:50



**IMPORTANT:**  
This drawing is the copyright  
and shall not be copied or reproduced without permission.

**NOTES:**

Unless stated otherwise, all dimensions are in millimetres.  
Where applicable all dimensions shall be checked by the contractor onsite, prior to commencement of any works.  
This drawing shall be read in conjunction with all other drawings and the services specification document(s).  
All materials and workmanship shall conform with the relevant British & European Standards, Specifications and Codes of Practice

rev	date	description	chkd
-	-	-	-
reference files			

status	<b>PLANNING</b>
client	
project	<b>23 Andrew Rd Tunbridge Wells TN4 9BF</b>



Philip Holley Architects  
+44 (0) 77 3858 2136  
Email philipjamesholley@gmail.com

drawing title				<b>PROPOSED ELEVATIONS</b>			
drawn	engineer	approved	date				
-	-	-	1.2.21				
scale				revision			
1:50 @ A1							
drawing number				revision			
PHA-PL-005				A			