
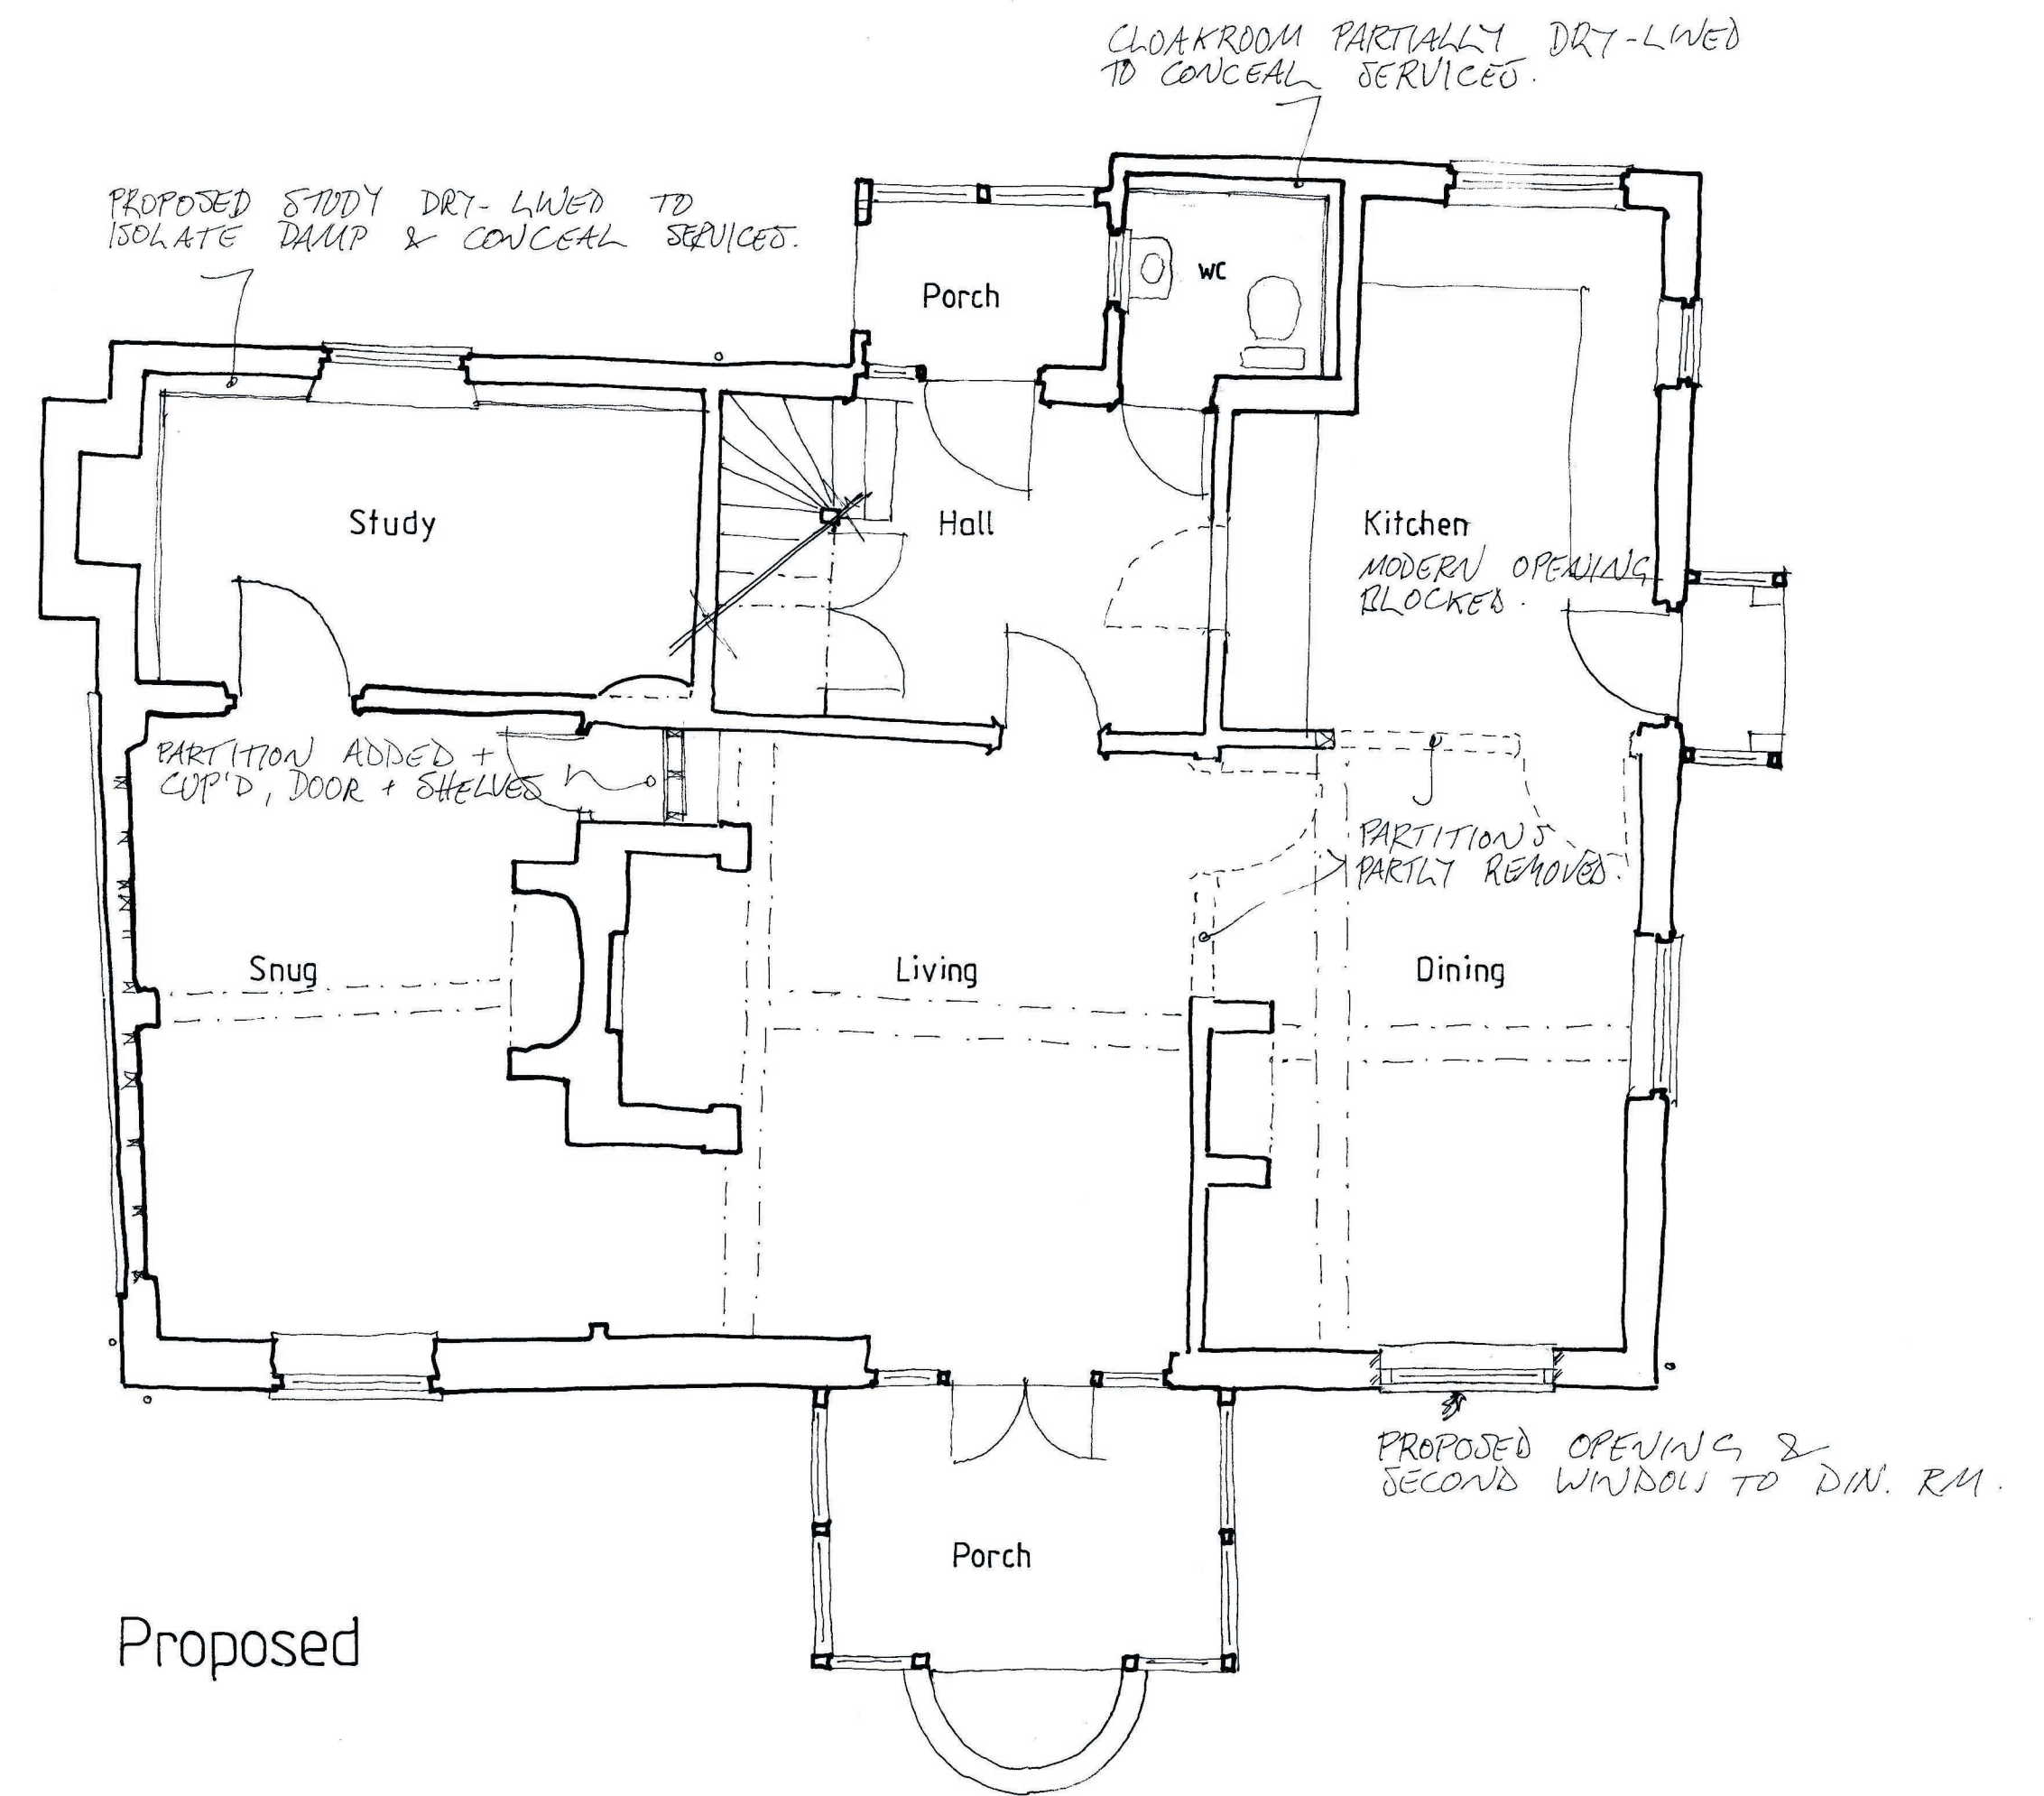


Existing

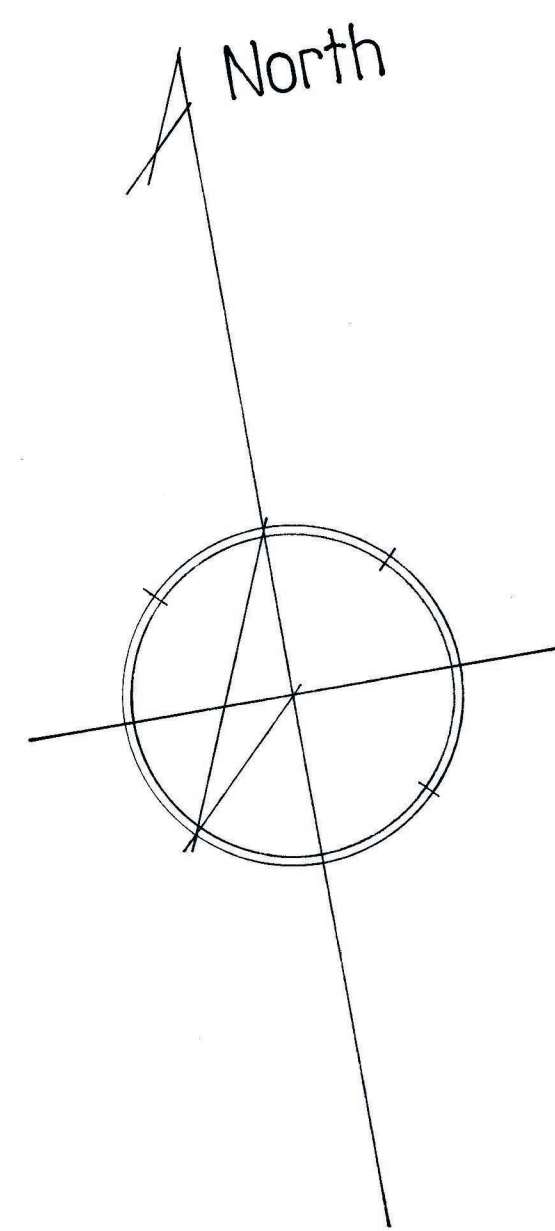

Proposed

Nash Cottage, Luddenham

Ground floor plan as existing & as proposed

Scale: 1:50 at A1

Drwg.: NCL/1020/01 Rev. A

Drwg. by: T. Ellis October 2020 Tel.: 01233 770498

Rev. A: second dining room window added March 2021

Scale bar:

