



NOTES:
All dimensions must be checked on site and not scaled
from drawing

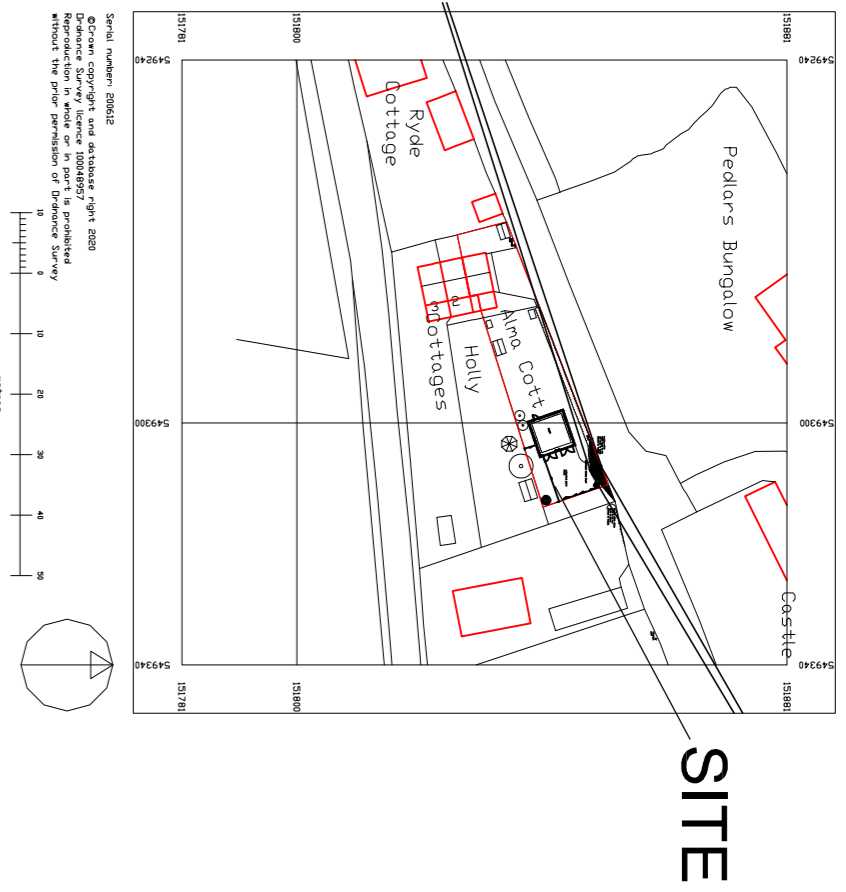

Existing Location Plan
Scale 1:1250

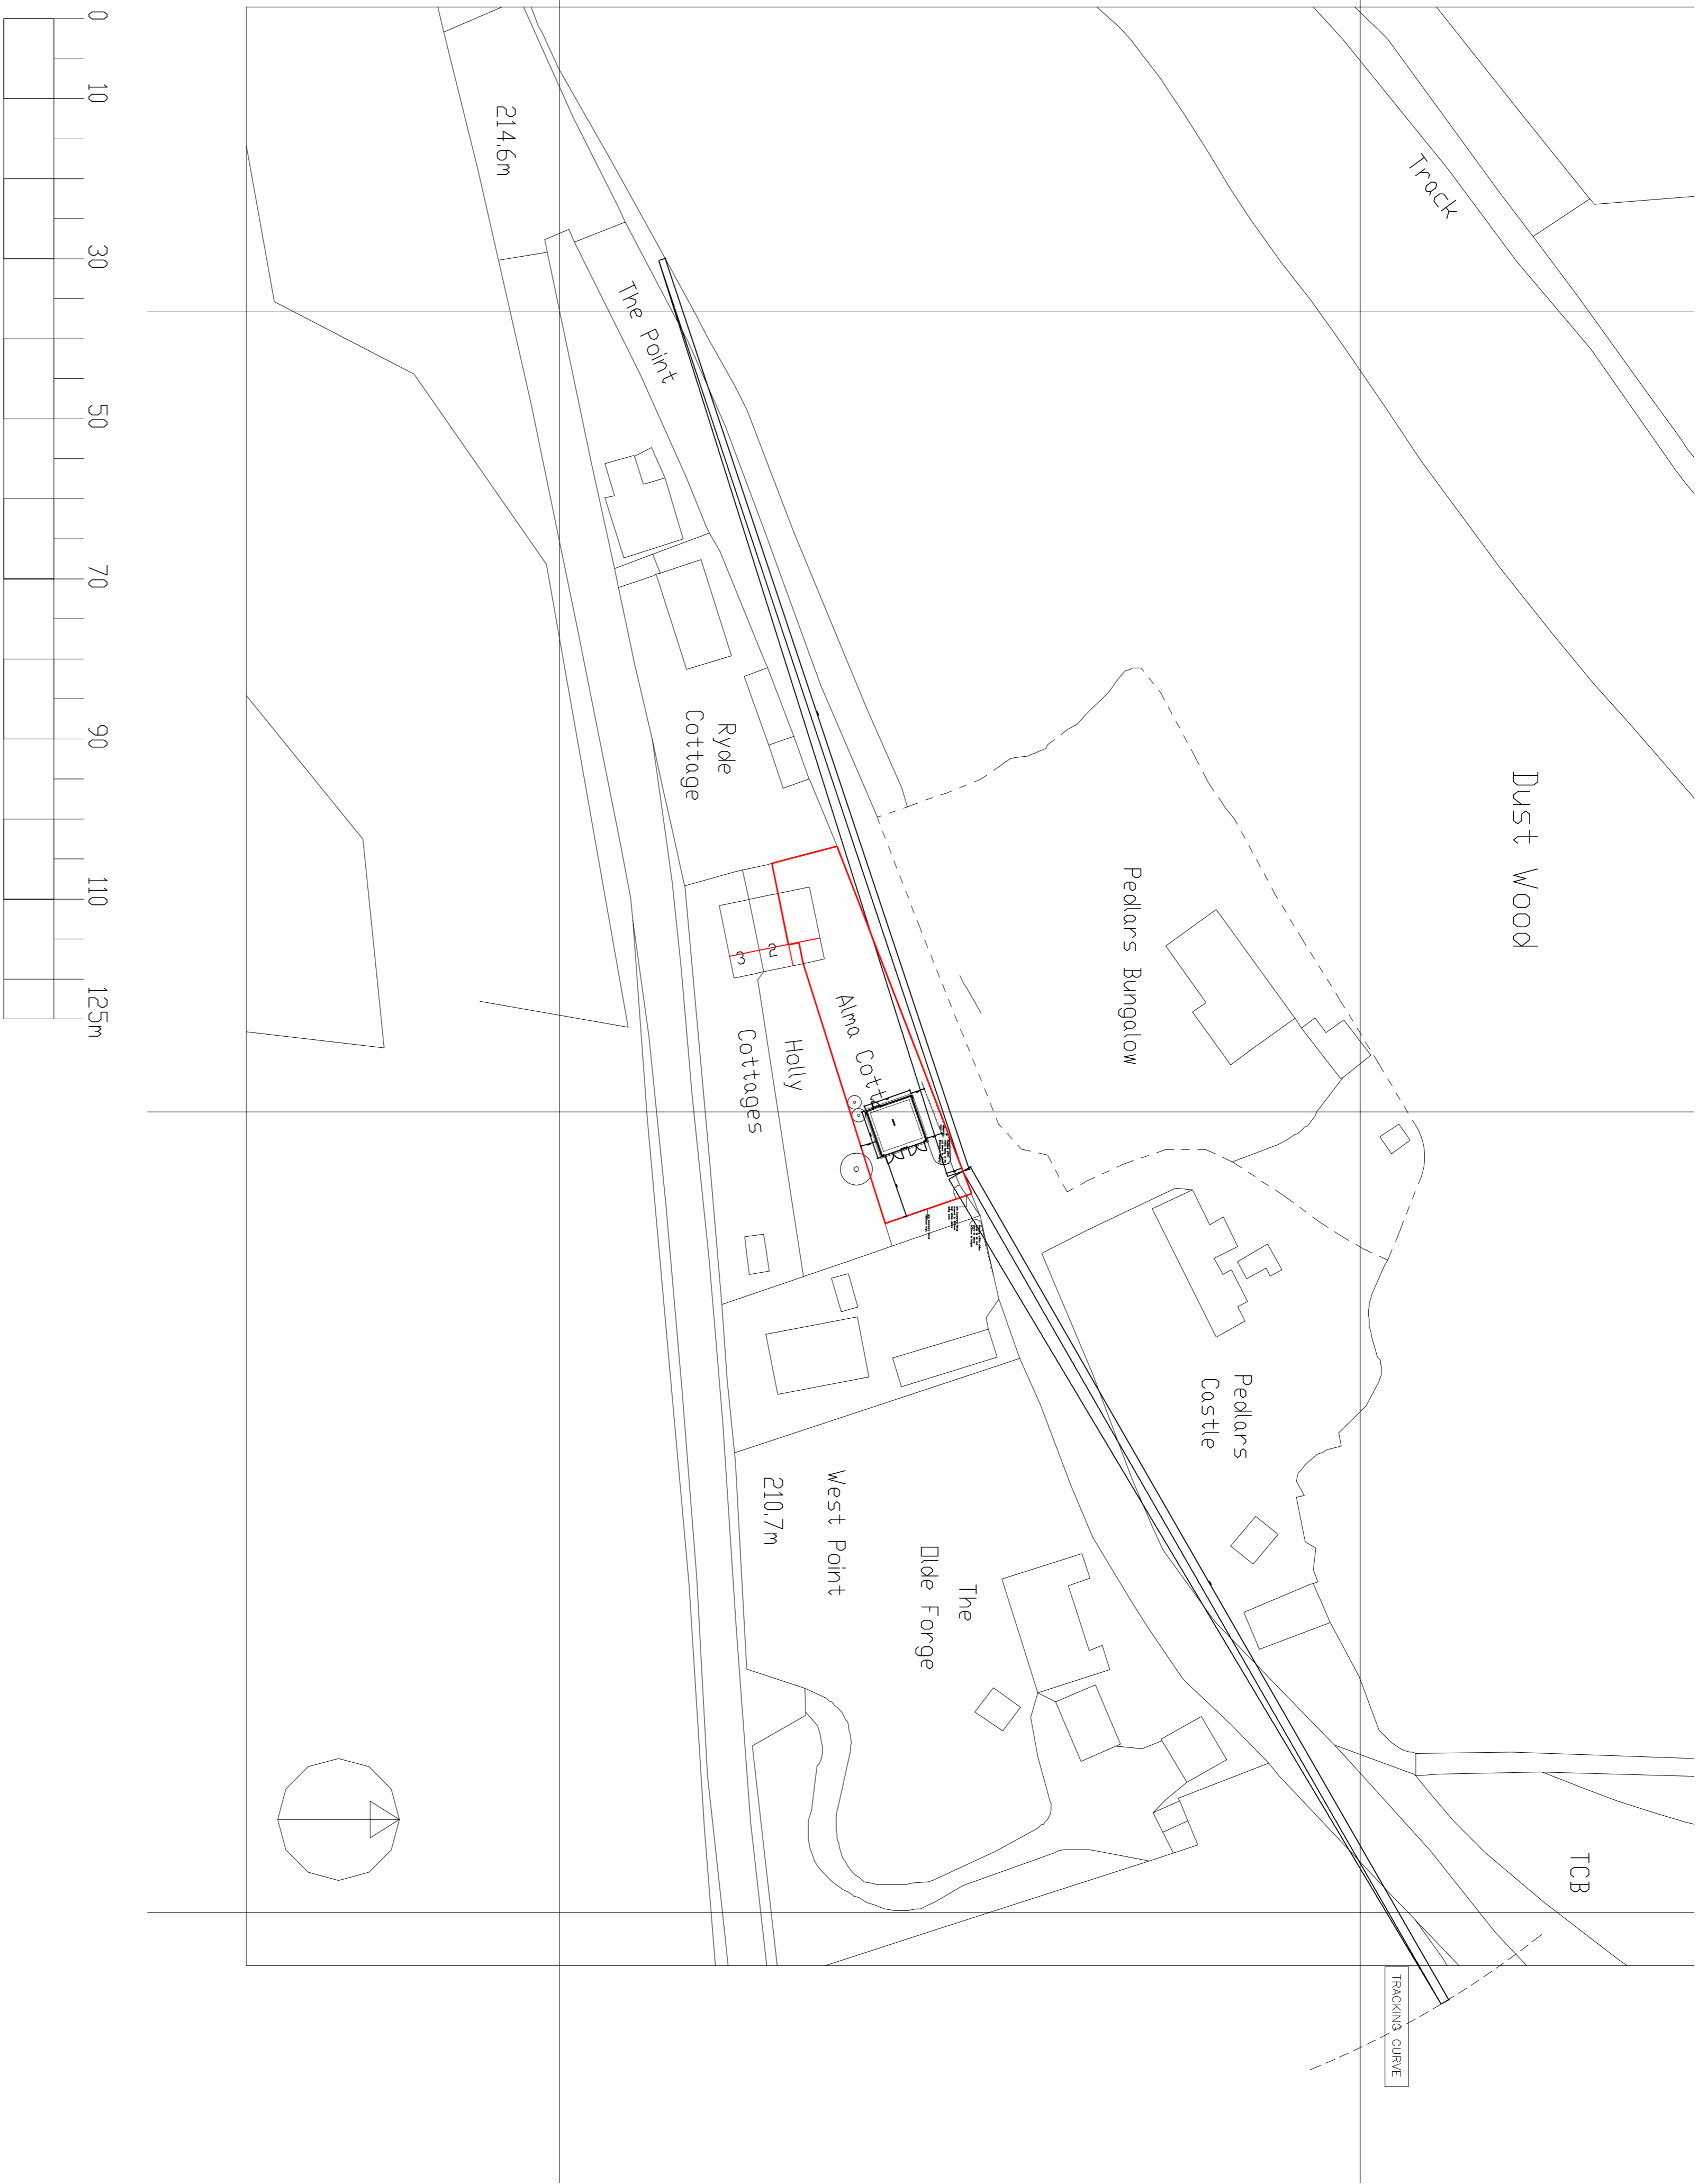


Site Plan
Scale 1:500

Revisions / Changes

Rev	Date	Revisions / Changes
P1	23.02.21	Revised

© COPYRIGHT
Martin Bush Chartered Architect
 Acorn House
 119 - 121 Wickenden Road
 Sevenoaks
 TN13 3PW
 Tel/Fax: 01732 740778
 email: martinbush@btconnect.com
 web: www.architectsevenoaks.com

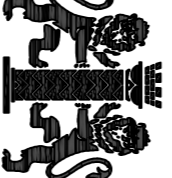

Client

Alma Cottage
Wheatsharf Hill
Goathurst Common
Ide Hill
Kent TN14 6JD

Drawing Title
Location & Site plans

Scale 1:1250 & 1:500 @ A1
Date January 2021 Drawn by
Status

PLANNING

Dwg No. 589/A1/01 Rev P1