



NOTES:  
All dimensions must be checked on site and not scaled from drawing

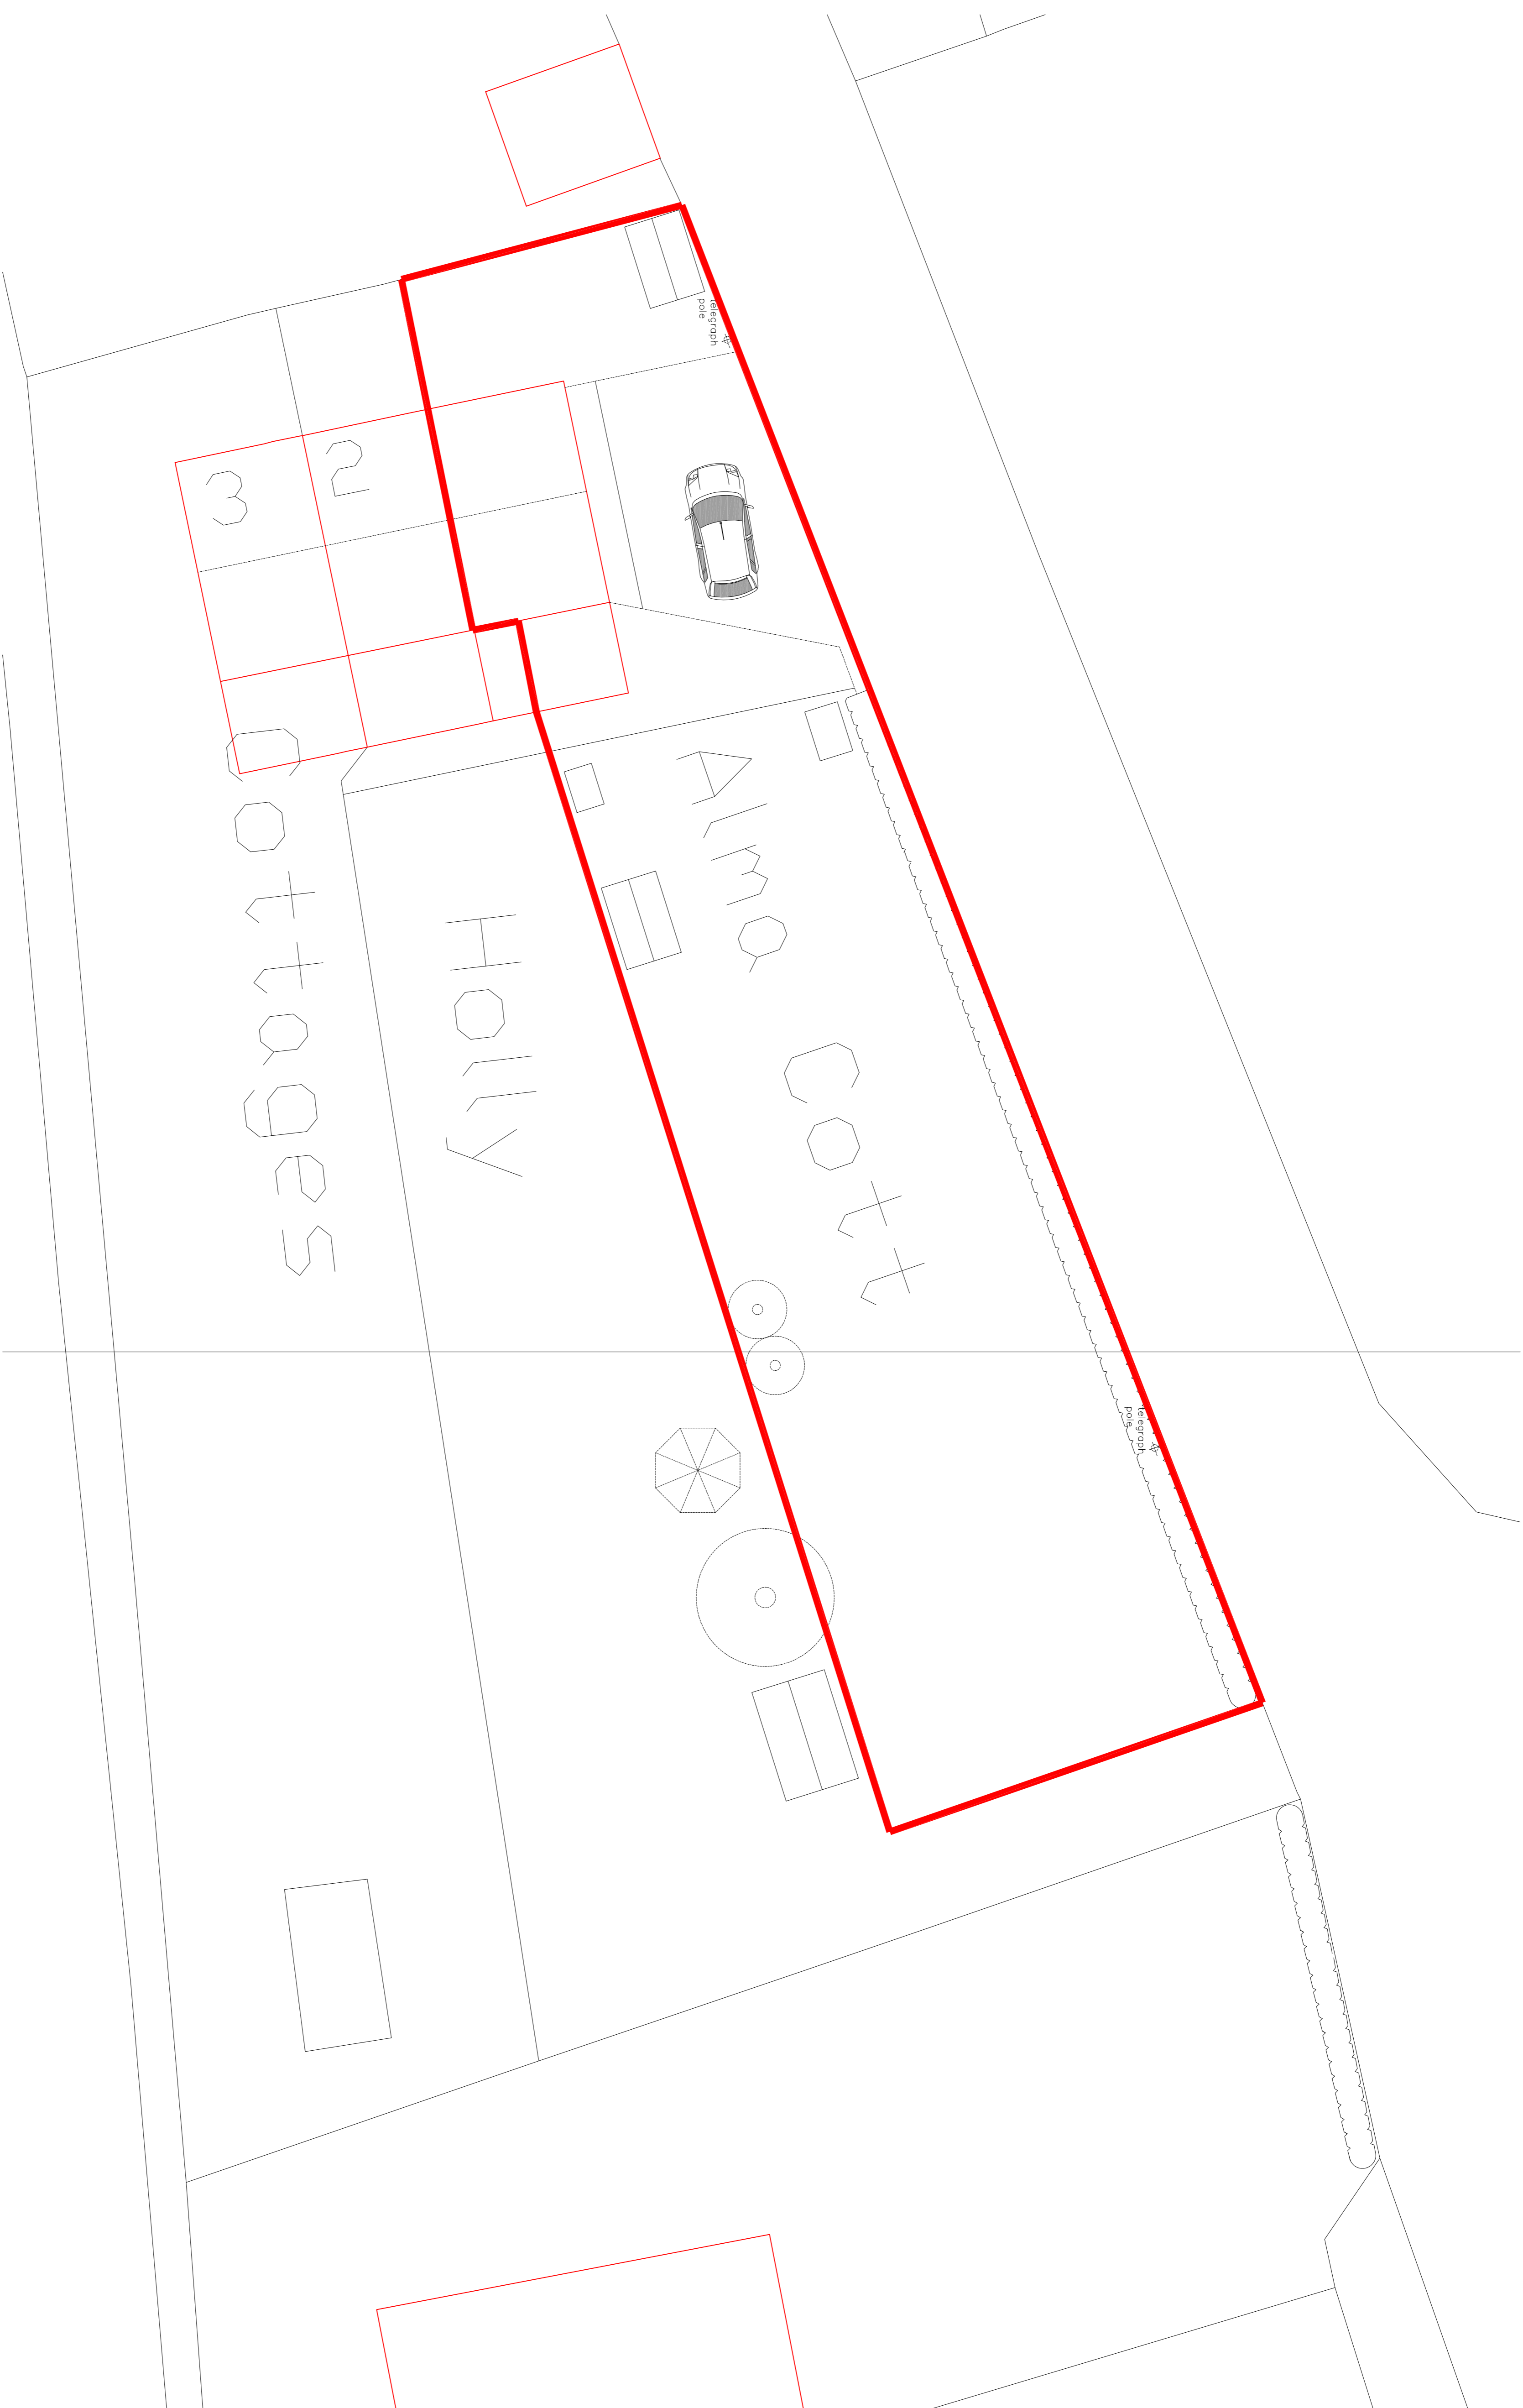


**EXISTING SITE  
LAYOUT PLAN  
Scale 1 - 100**

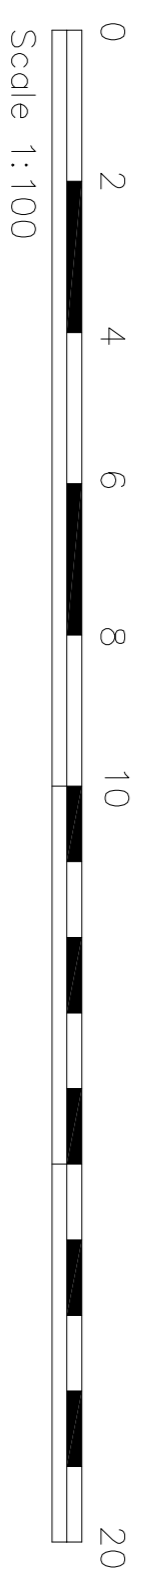

Rev	Date	Revisions / Changes

© copyright  
**Martin Bush Chartered Architect**  
Acorn House  
119 - 121 Wickenden Road  
Sevenoaks  
TN13 3PW  
Tel/Fax: 01732 740778  
email: martinbush@btconnect.com  
web: www.architectsevenoaks.com

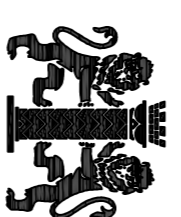

Job Title  
**Alma Cottage**  
Wheatsharf Hill  
Goathurst Common  
Ide Hill  
Kent TN14 6JD

Project Title  
**EXISTING SITE PLAN**

Scale 1:100 @ A1  
Date February 2021  
Drawn by  
Status  
**PLANNING**

Drwg No. **589/A1/02** Rev \*