




ALL DIMENSIONS TO BE CHECKED ON SITE. ANY DISCREPANCIES MUST BE REPORTED TO THE ARCHITECT FOR VERIFICATION PRIOR TO COMMENCEMENT OF THE EFFECTED WORKS. IF IN DOUBT ASK. THIS DRAWING IS COPYRIGHT.

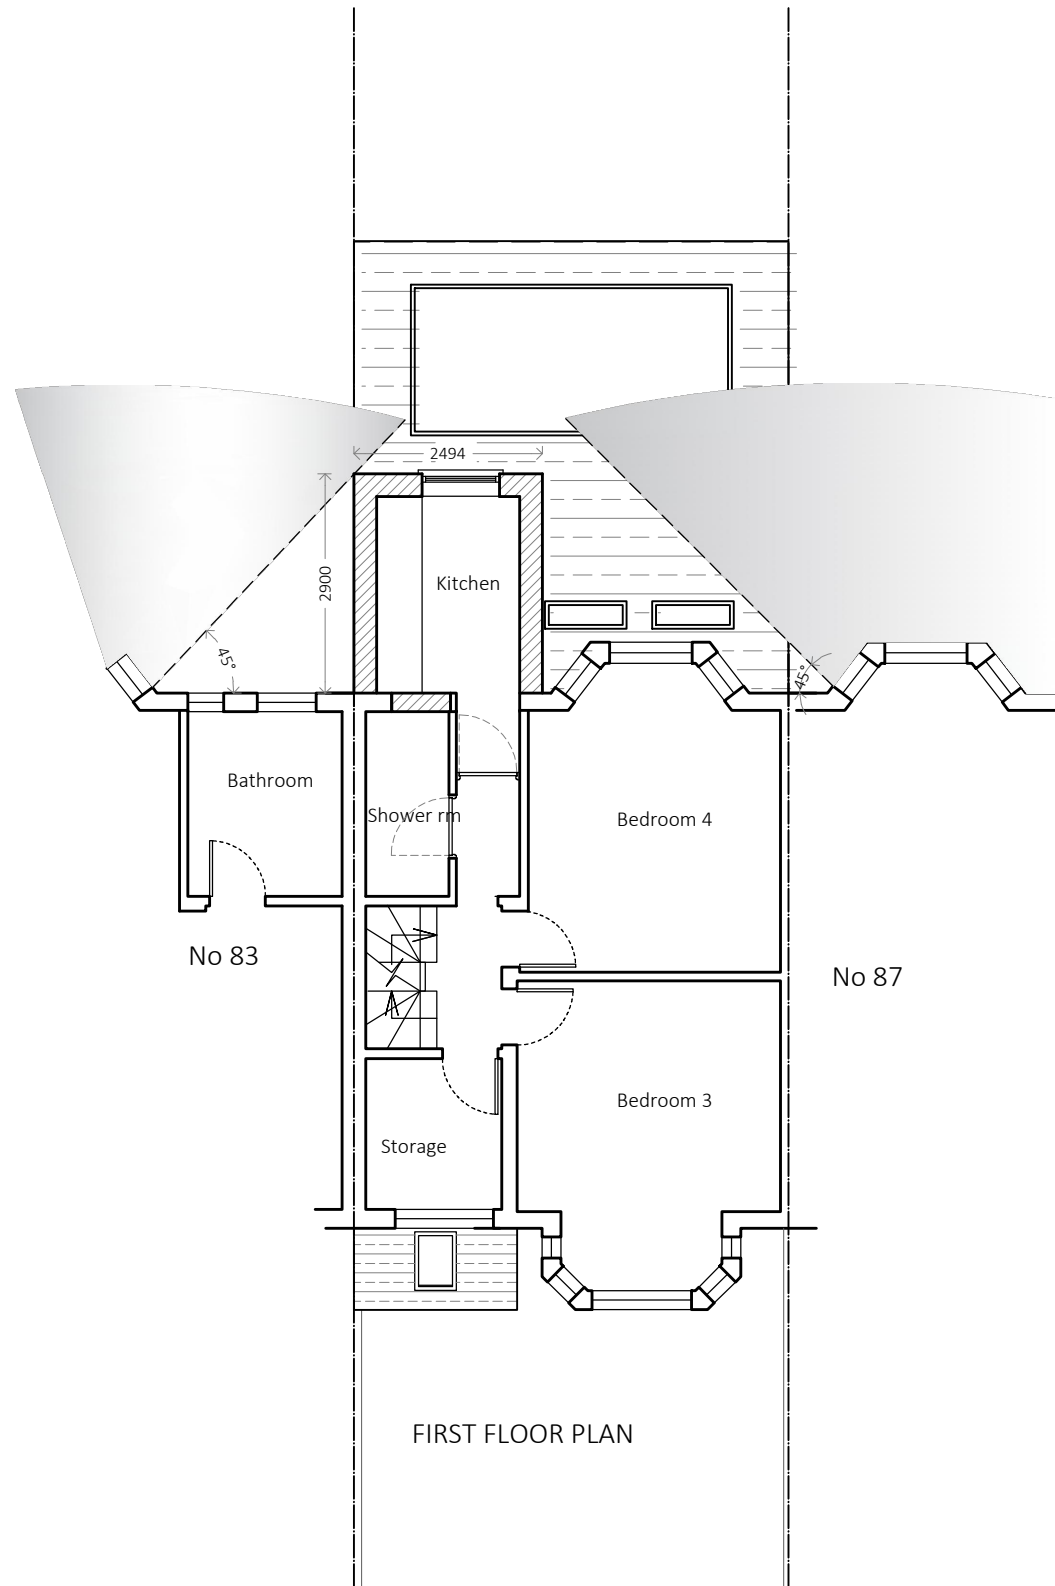

FIRST FLOOR PLAN

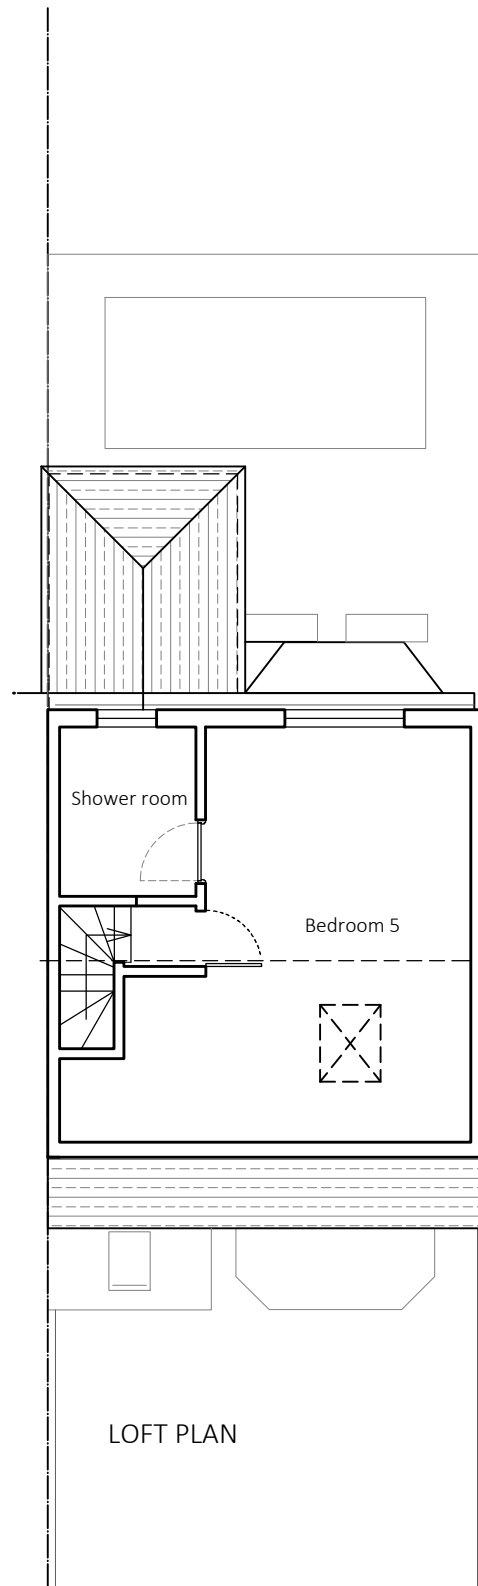

LOFT PLAN

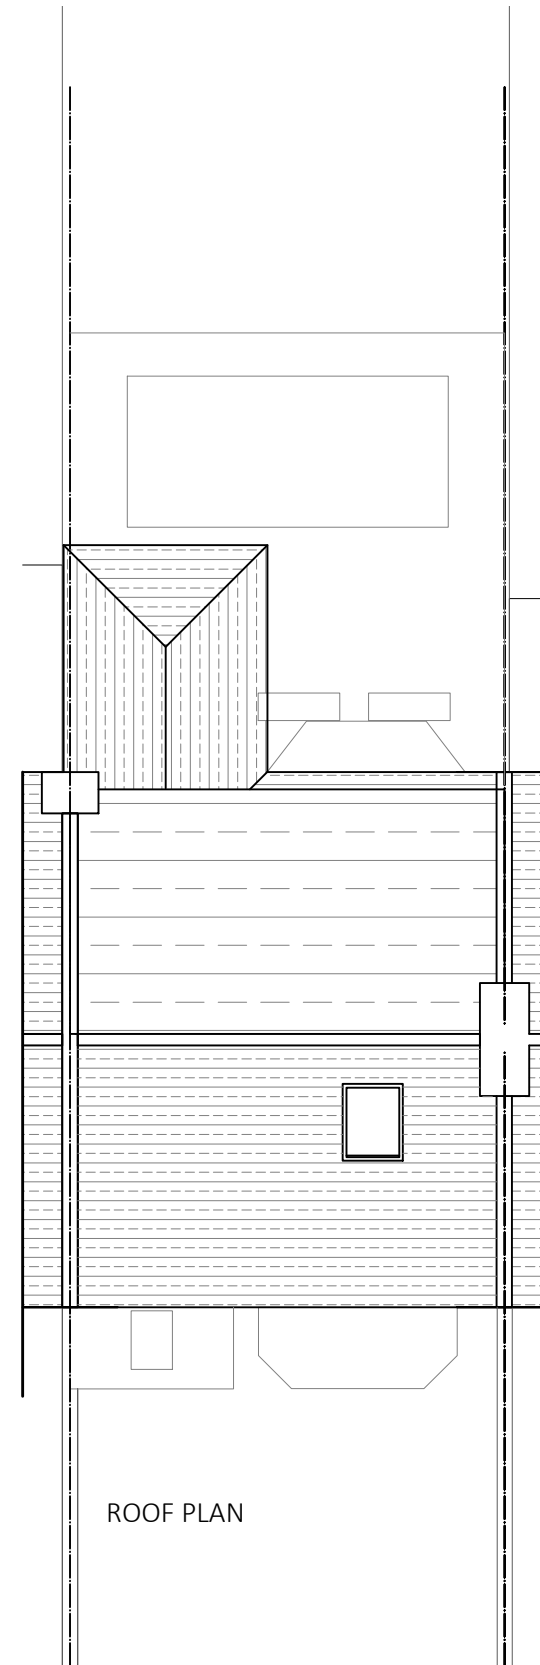

ROOF PLAN

CREATIVE DESIGNS


SITE ADDRESS:  
85 RYDAL CRESCENT PERIVALE  
LONDON UB6 8DZ

DRAWING TITLE:  
PROPOSED FLOOR PLANS

JOB NO/ DRAWING NO:  
1075/ 104

REVISION NO:  
P1 25.04.2021 Preliminary issue.

SCALE:  
1:100 @A3

 

NORTH: