



Scale 1:50

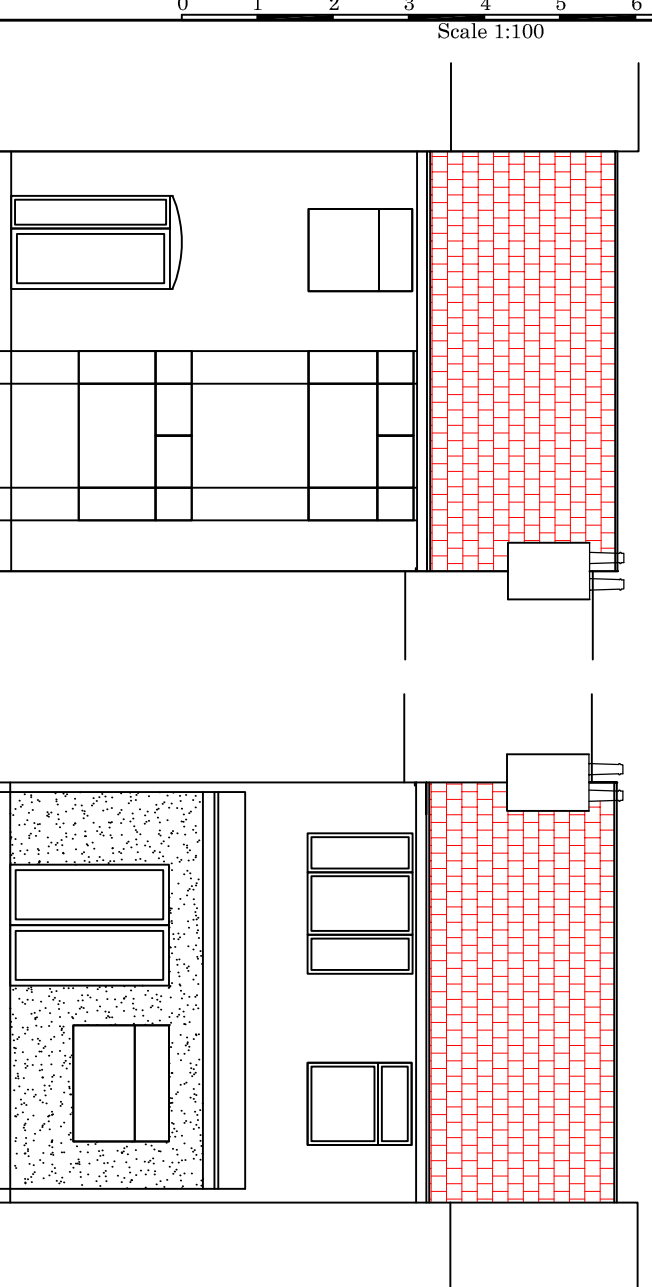

Scale 1:100

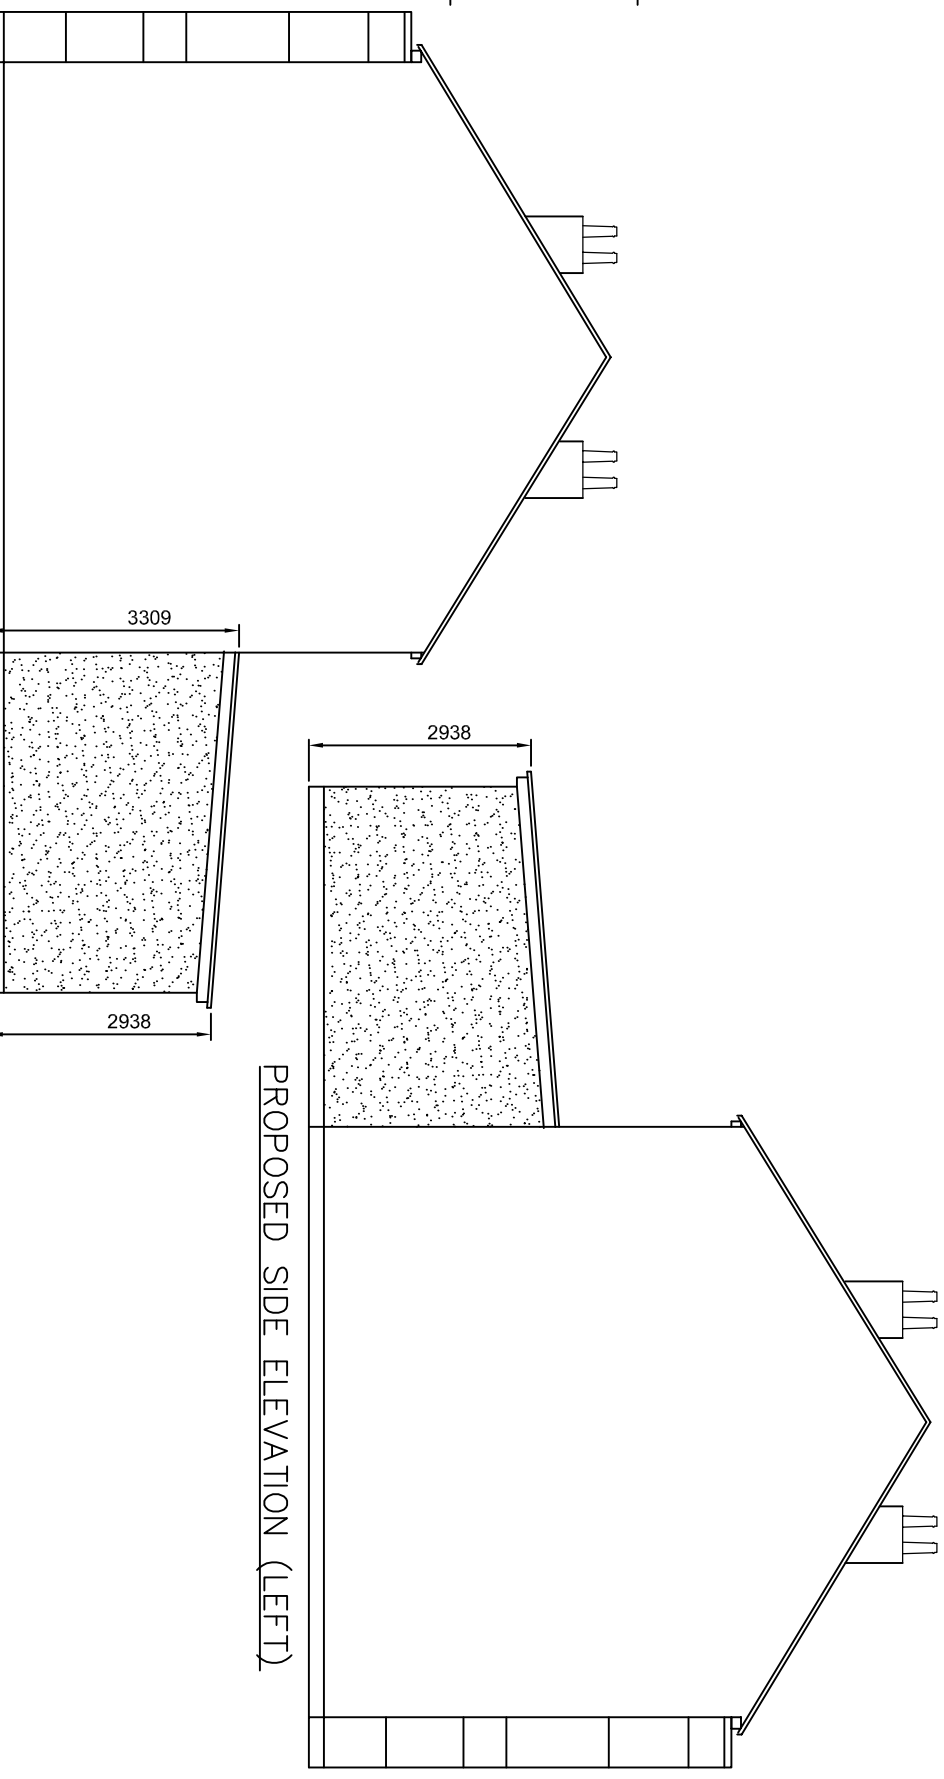

PROPOSED FRONT ELEVATION

PROPOSED REAR ELEVATION

PROPOSED SIDE ELEVATION (RIGHT)

PROPOSED SIDE ELEVATION (LEFT)

Rev.	Date:	Description	DWN, CHK.

**j e architectural design ltd**  
 Architectural & Structural Designers  
 1 Lytton Close  
 Northolt Village, Northolt  
 Middlesex UB5 5BU  
 T: 020 8845 0795, M: 07930 557913, e: eangelo9@aol.com

Job Title: 4 Rosehill Gardens, Greenford UB6 0LB  
 Drawing Title: Proposed Ground Floor & Front, Side & Rear Elevation

Designed by: Angelo E  
 Date: Feb. 2021  
 Drawing No: 1078/DJ/02  
 Scale: 1:100@A3