


**SITE PLAN**  
 Scale 1:1250)

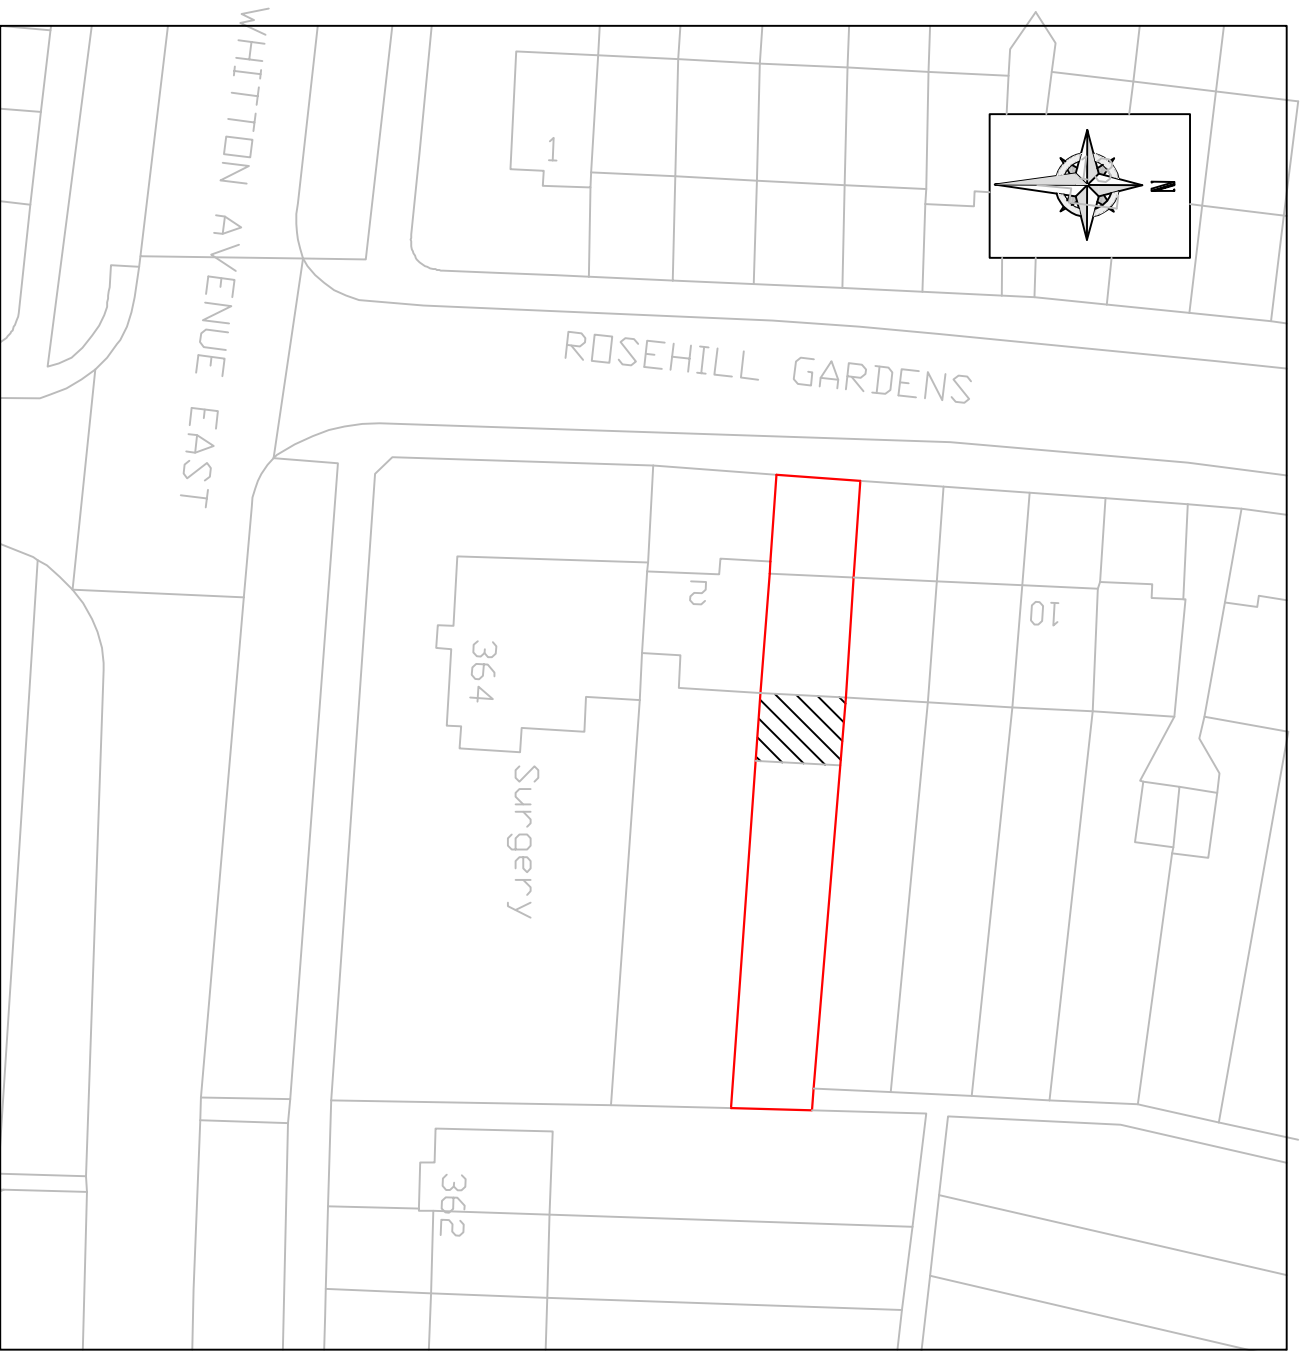

**BLOCK PLAN**  
 Scale 1:500)

| Rev. | Date | Description | DWN | CHK |
|------|------|-------------|-----|-----|
|      |      |             |     |     |
|      |      |             |     |     |
|      |      |             |     |     |

**je architectural design ltd**  
 Architectural & Structural Designers  
 1 Lytton Close  
 Northolt Village, Northolt  
 Middlesex UB5 5BU  
 T: 020 8845 0795, M: 07930 557913, e: eangel9@aol.com

**Job Title:** 4 Rosehill Gardens, Greenford UB6 0LB  
**Drawing Title:** Location Plan

**Designed by:** Angelo E  
**Date:** Feb. 2021  
**Scale:** 1:500, 1250@A3  
**Client:**  
**Drawing No:** 1078/DJ/03  
**Rev:**