

NOTES

THIS DRAWING TO BE READ IN CONJUNCTION WITH ALL OTHER RELEVANT DRAWINGS AND SPECIFICATIONS.

ALL DIMENSIONS AND LEVELS TO BE CHECKED ON SITE PRIOR TO CONSTRUCTION. ANY ERRORS TO BE REPORTED BEFORE COMMENCING WORK.

ALL DIMENSIONS IN MILLIMETRES UNLESS OTHERWISE STATED - DO NOT SCALE.

ALL WORKS TO BE CARRIED OUT IN ACCORDANCE WITH CURRENT BRITISH STANDARDS AND MANUFACTURERS INSTRUCTIONS AND SPECIFICATIONS.

ALL WORKS TO BE CARRIED OUT IN ACCORDANCE WITH THE CURRENT LOCAL BUILDING AUTHORITY REGULATIONS AND TO THE BUILDING INSPECTORS SATISFACTION.



SITE LOCATION MAP
scale 1:5000





Ordnance Survey, (c) Crown Copyright 2021. All rights reserved. Licence number 100022432

SITE LOCATION PLAN
scale 1:1250




VISUAL SCALE 1:1250 @ A3

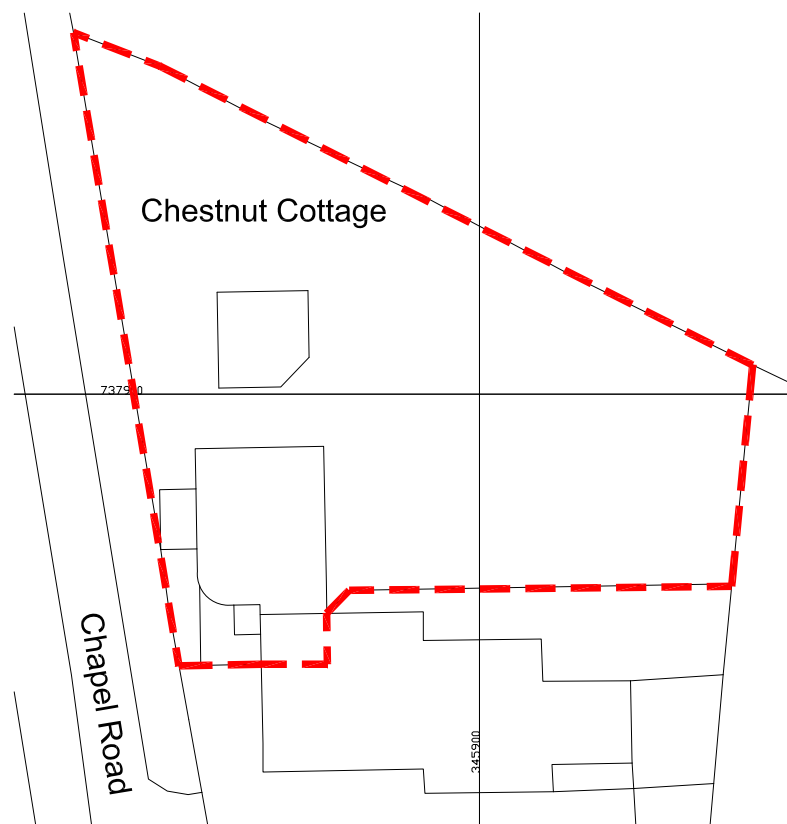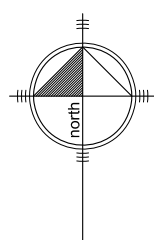


EXISTING SITE PLAN
scale 1:500



VISUAL SCALE 1:500 @ A3

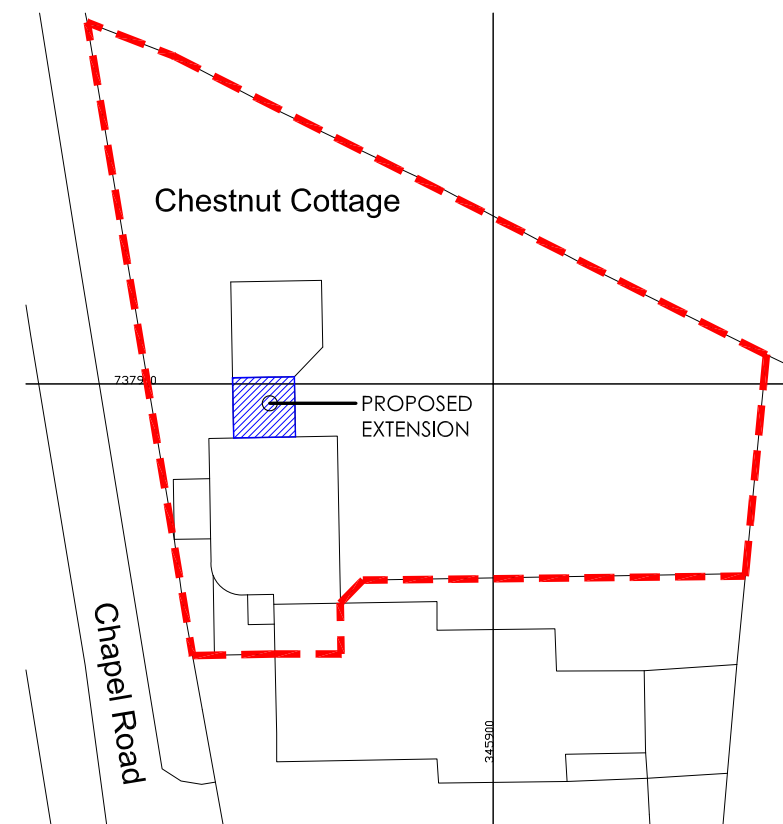

PROPOSED SITE PLAN
scale 1:500

REV	DATE	REMARKS
DSB DESIGN CHARTERED ARCHITECTURAL TECHNOLOGISTS		
DRAWING TITLE		JOB: 0361
SITE LOCATION PLAN, EXISTING SITE PLAN AND PROPOSED SITE PLAN		SCALE: Noted-A3
		DR No: SLP-01
PROJECT		DATE: 17.04.2021
		Proposed Extension to House Chestnut Cottage Kellas, Angus