


NORTH



LOCATION PLAN

Scale 1:1000

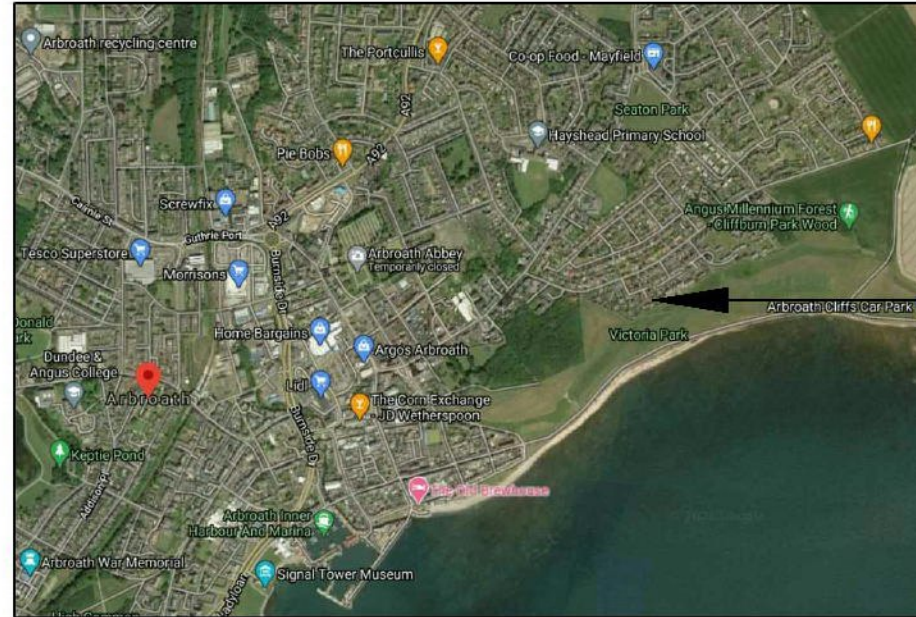


PROPERTY LOCATION

AERIAL VIEW OF SITE LOCATION



EXISTING SITE PLAN

Scale 1:500

 

CLIENT	MR & MRS TAYLOR
PROJECT	REAR KITCHEN EXTENSION
ADDRESS	10 BOULZIE HILL PLACE ARBROATH DD11 5TB
DRAWING NO.	PL 1
DRAWING PURPOSE	PLANNING
SCALE	1:1000, 1:500 FOR A3 PRINT
DATE	APRIL 2021