


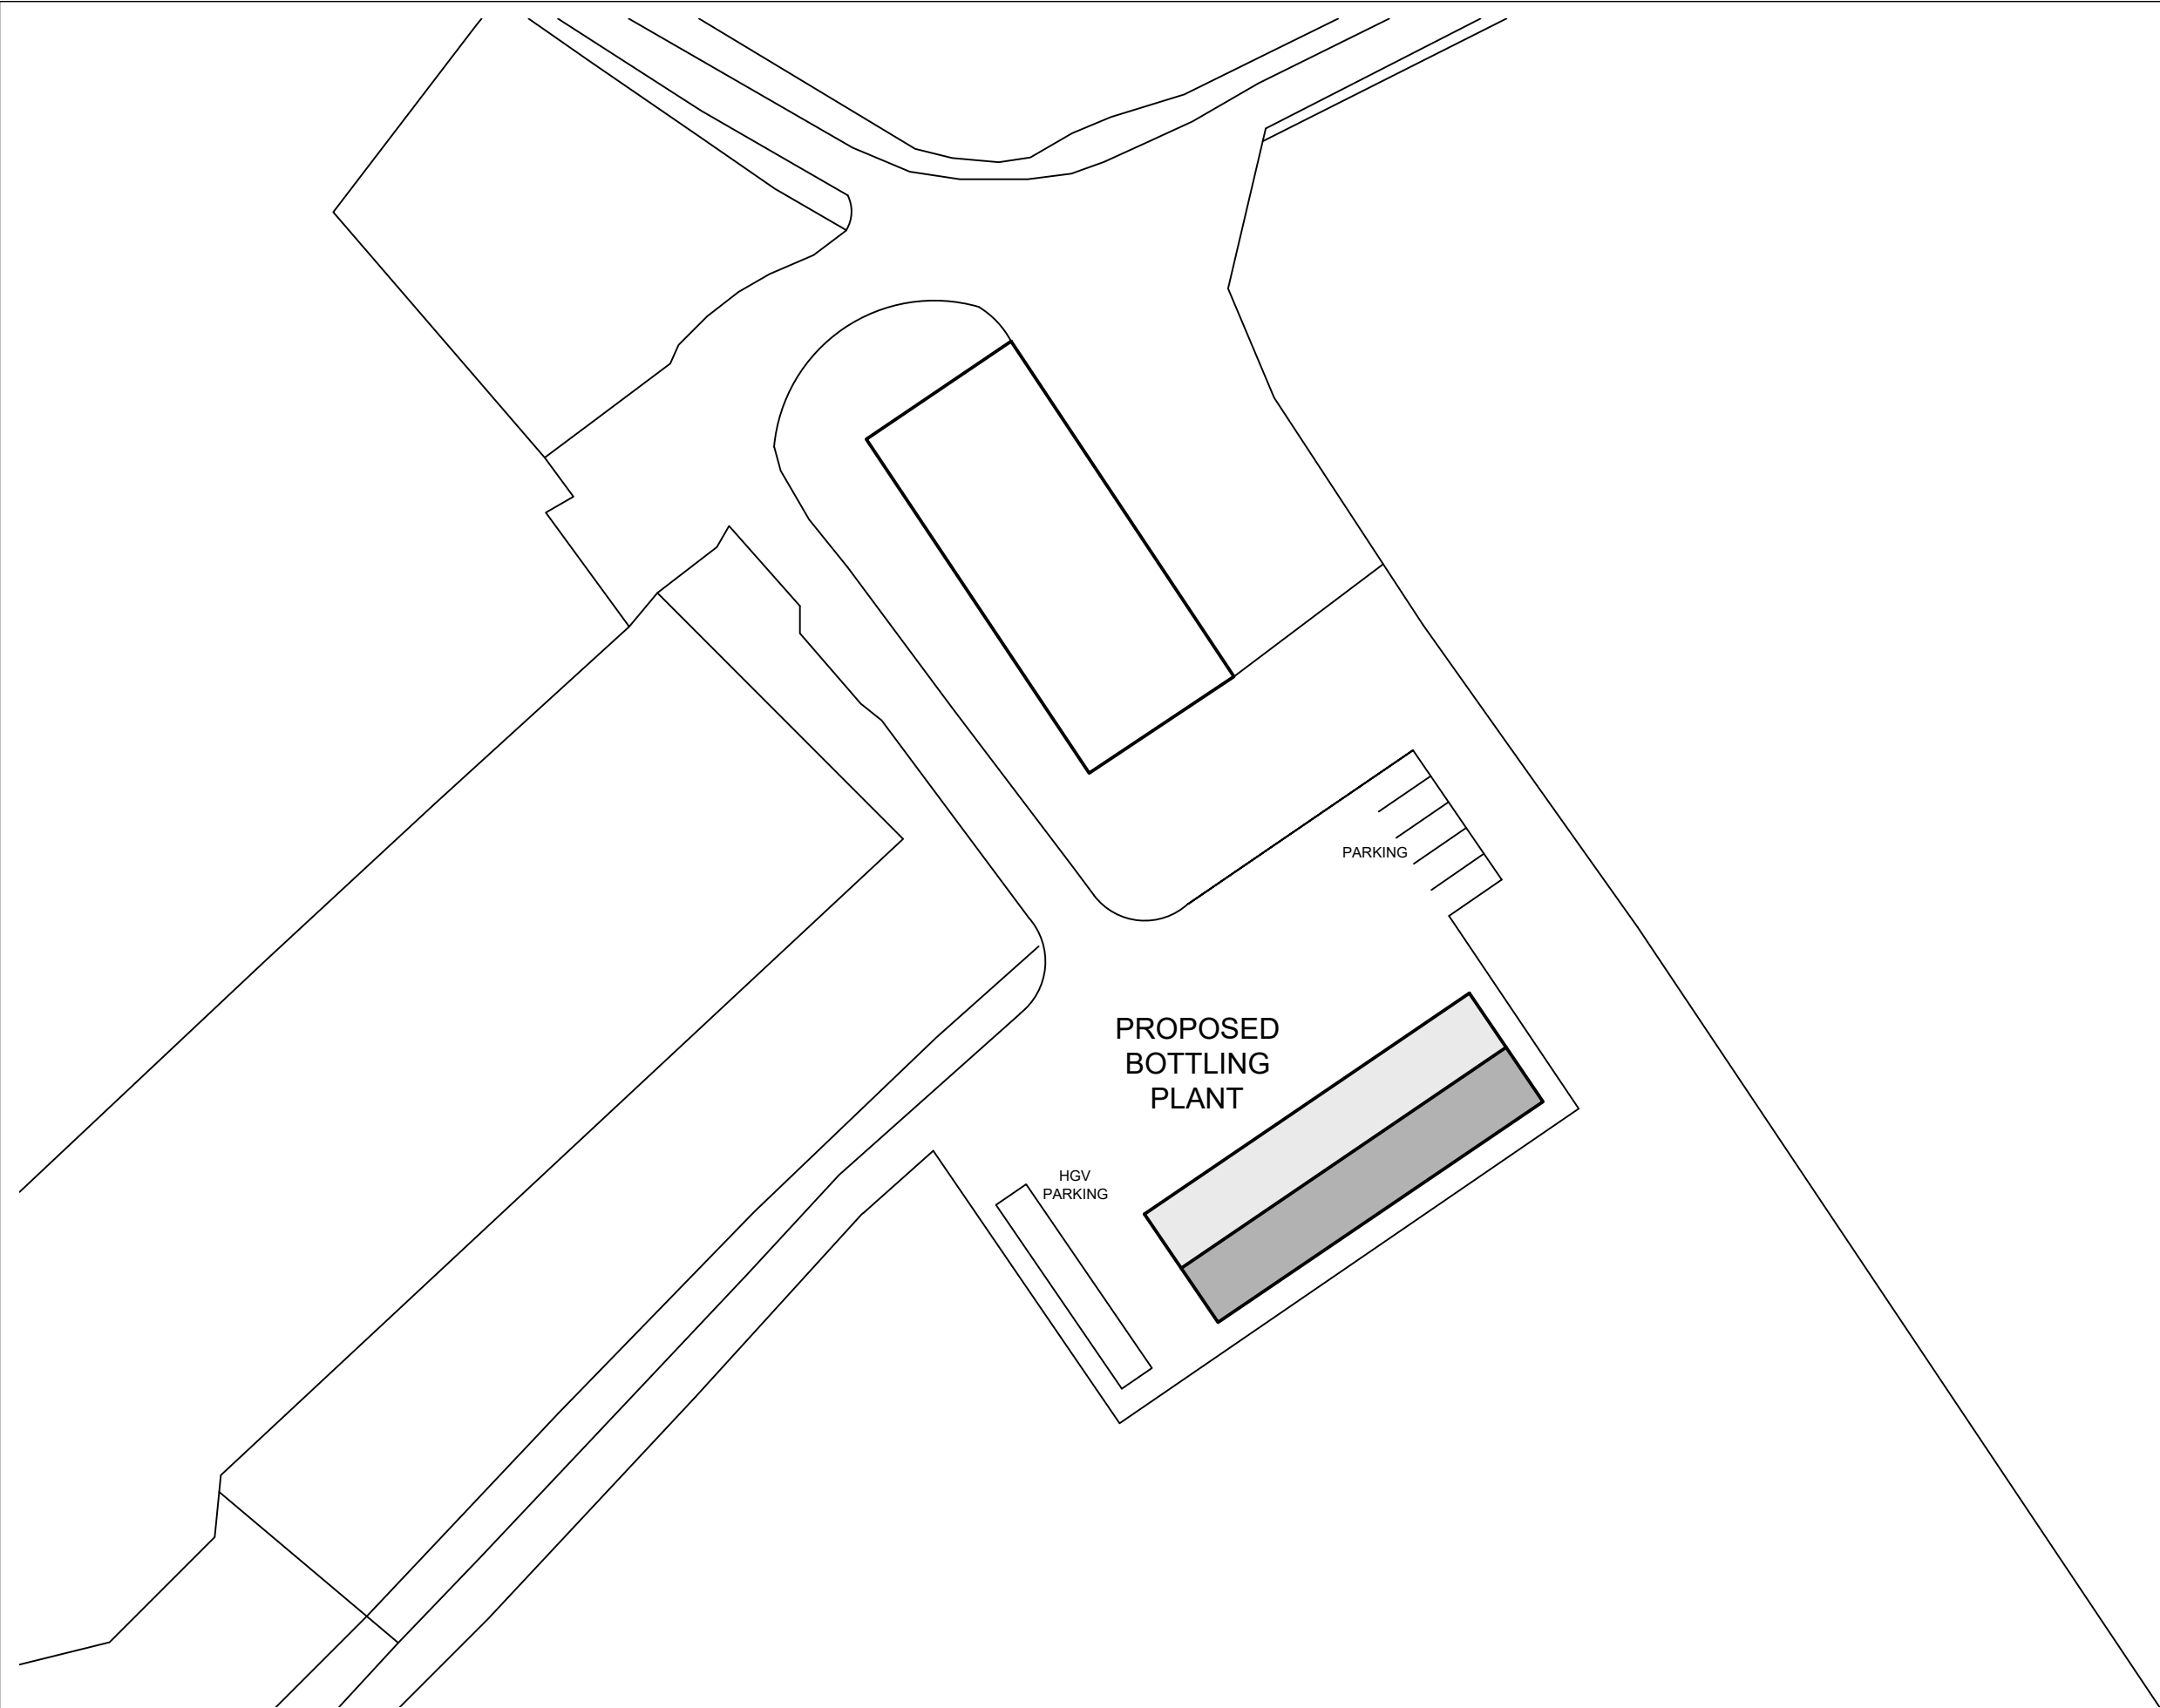


NOTES
 These drawings have been prepared for the purpose of obtaining Planning Permission only. Any discrepancies found should be immediately communicated to the designer for further consideration.
 Any boundaries shown on the drawing are indicative only and should not be used to signify ownership.

DO NOT SCALE FROM THIS DRAWING.

@ COPYRIGHT HALL'S HOLDINGS LTD 2021



1:500 Scale bar for guidance only, Do not scale off this drawing

 

Rev.	Comments	Drawn	Date
Area		8180m2	
Agent		Halls Holdings Ltd Halls Holdings House Bowman Way Battlefield Shrewsbury SY4 3DR Tel: 01743 450700 Fax: 01743 443759 web: www.halls.gb.com	
Site Address		GASM DRINKS PERTH Y BU MOCHDRE POWYS SY16 4EP	
Client		MR R DAVIES	
Contact		OLLIE THOMAS olliet@halls.gb.com	
Title		PROPOSED BOTTLING PLANT SITE PLAN	
Drawn by		D Haughton buildingdesign@halls.gb.com	
Scale	1:500 (@A3)	Date	MAR 2021
Dwg. No.	HPT11104-003	Rev.	