

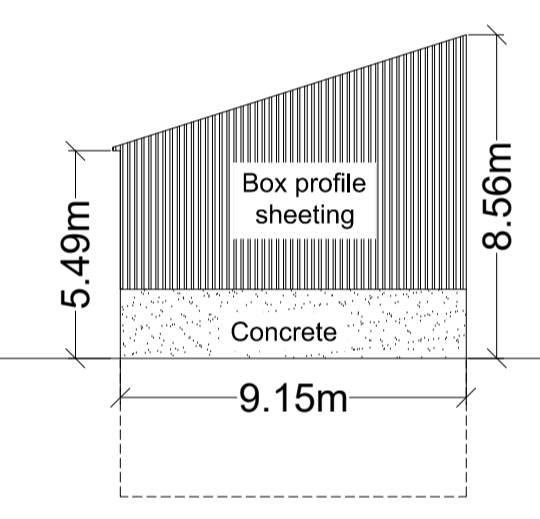
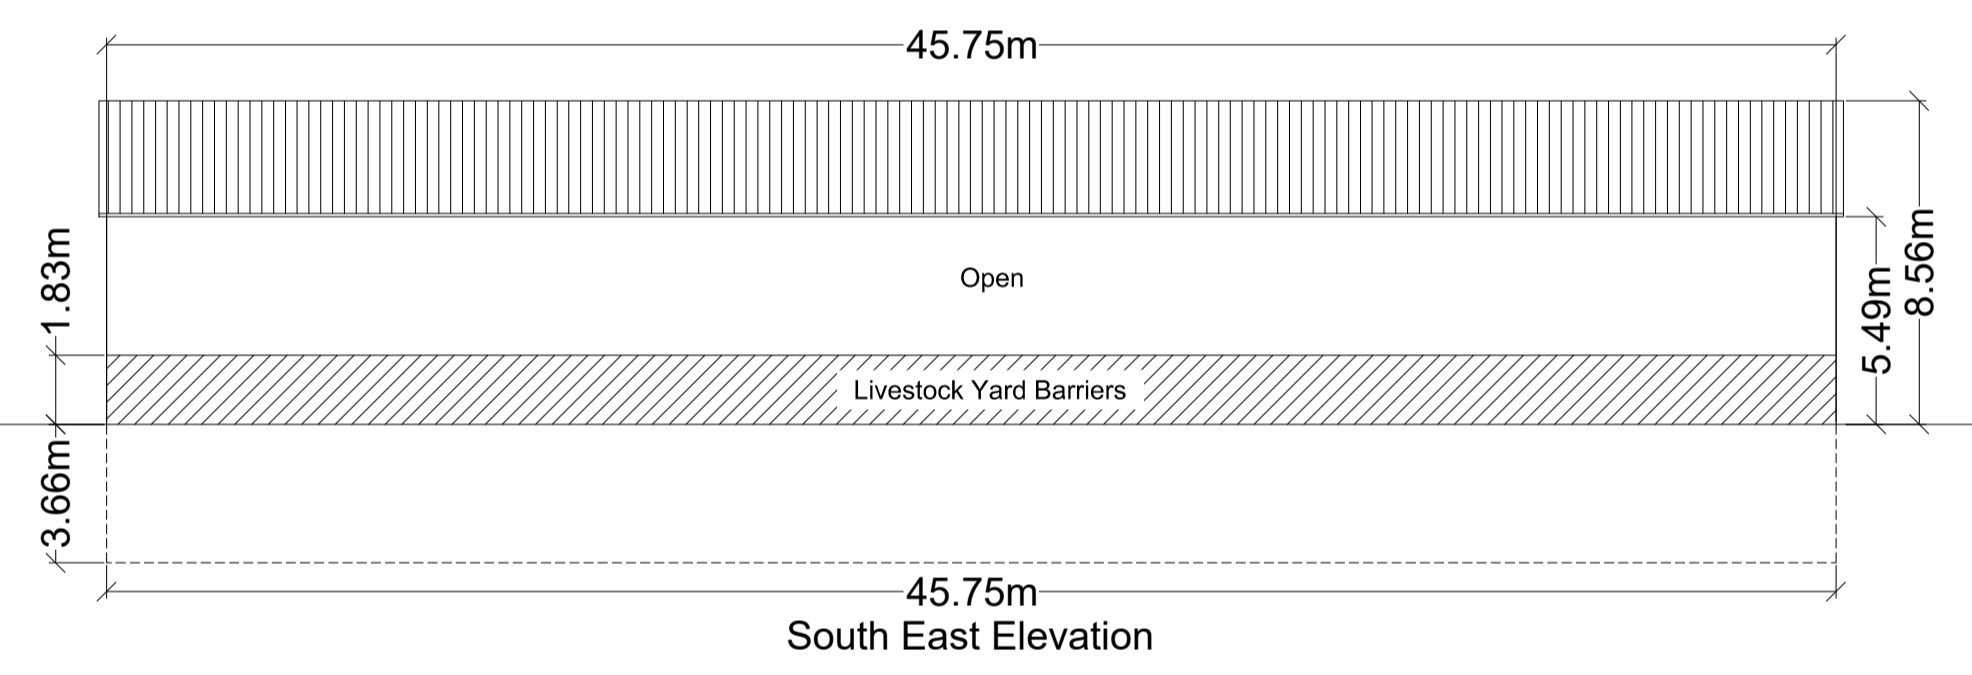
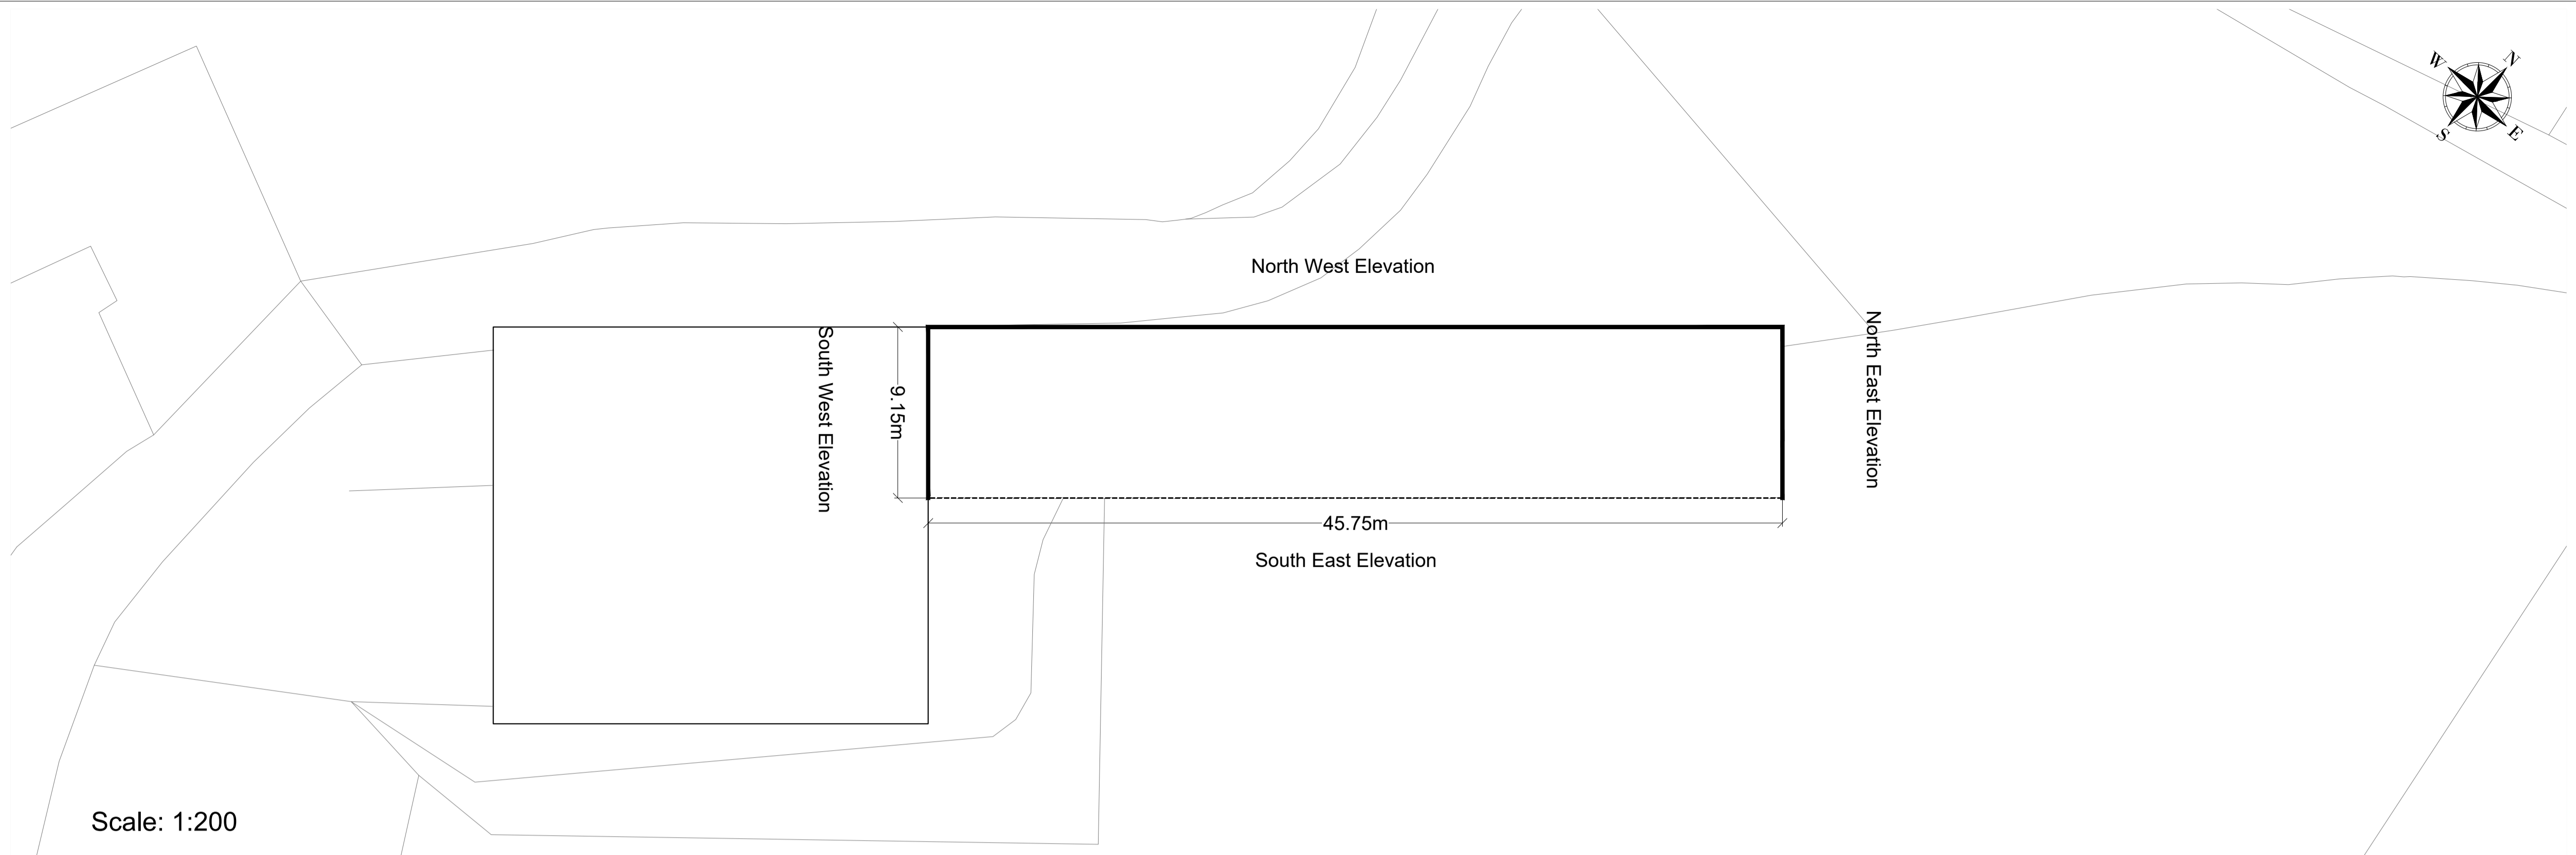
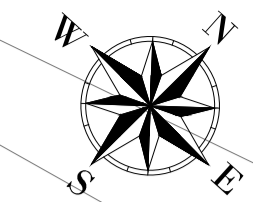


THIS DRAWING IS TO BE READ IN CONJUNCTION WITH ALL RELATED DRAWINGS. ALL DIMENSIONS MUST BE CHECKED AND VERIFIED ON SITE BEFORE COMMENCING ANY WORK OR PRODUCING SHOP DRAWINGS. THE ORIGINATOR SHOULD BE NOTIFIED IMMEDIATELY OF ANY DISCREPANCY. THIS DRAWING IS COPYRIGHT AND REMAINS THE PROPERTY ROGER PARRY & PARTNERS.

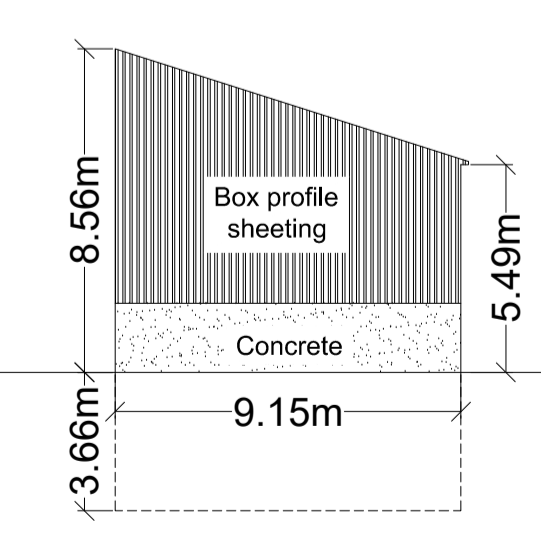

Scale: 1:200

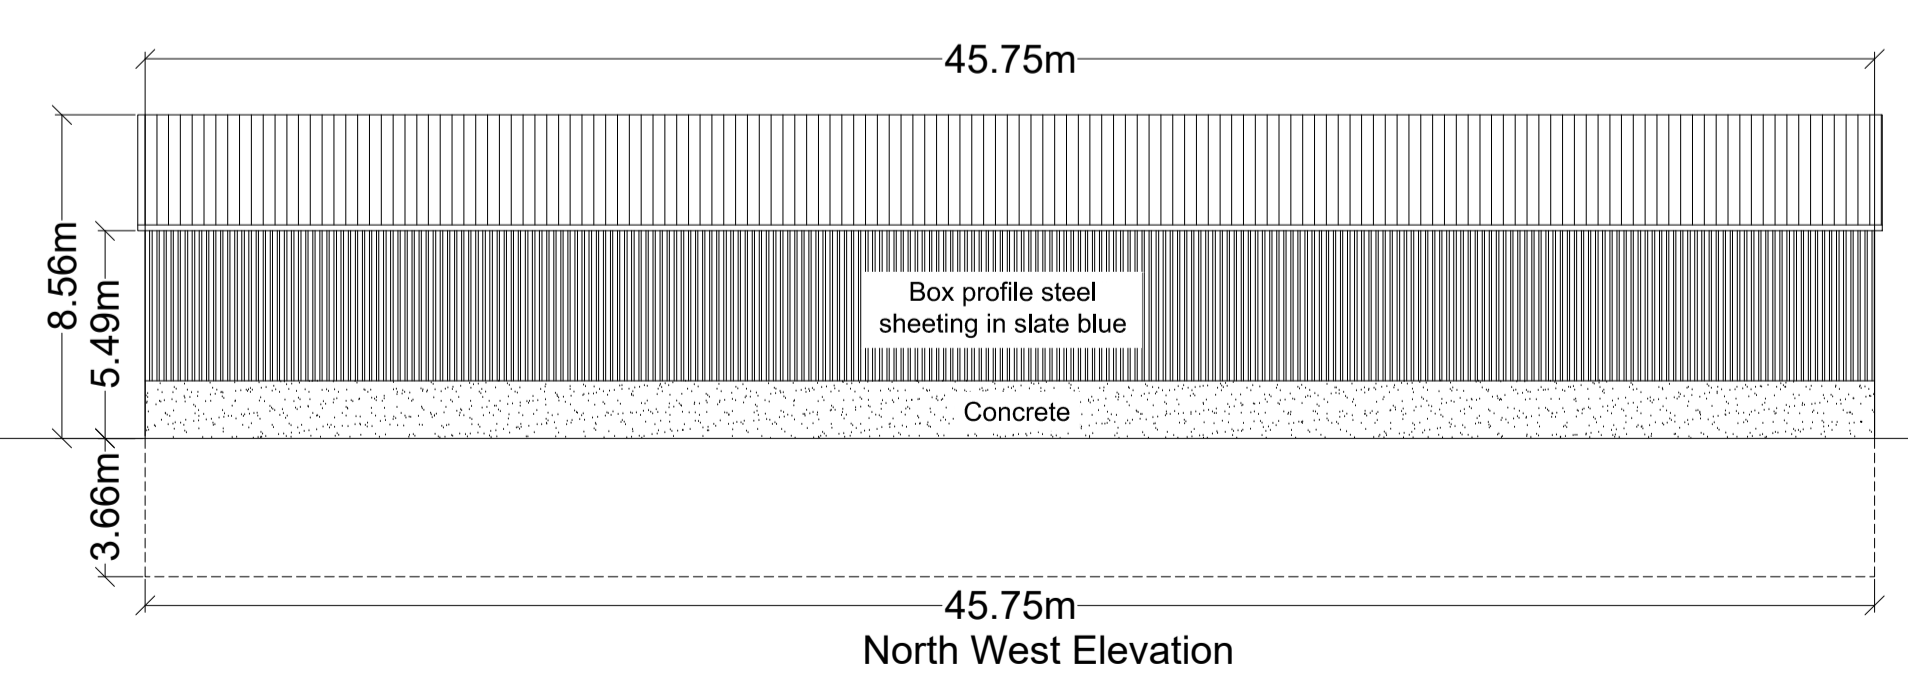

Scale: 1:200

Rev	Description	Date	Dr by	App by
Original	by			



Residential - Agricultural - Commercial				
Job	Manure Storage & Covered Livestock Yard			
Title	Proposed Elevations & Floor Plan			
Location	Bronfelin Old Hall Llanidloes SY18 6PW			
Client	DH & MG Jones			
Scales	See Plan @ A1			
Drawing No.	GEL-MZ643-03			
Drawn by	AZ	Date	11/03/2021	

HOGSTOW HALL, MINSTERLEY SHREWSBURY, SHROPSHIRE. SY5 0HZ
 Tel: 01743 791336 Fax: 01743 792770
 email: mail@rogerparry.net
 Web address: www.rogerparry.net
Roger Parry & Partners LLP partnership no. OC121203
 Registered Office: Hoggston Hall, Minsterley, Shrewsbury, SY5 0HZ
 Registered in England and Wales.
 A limited member of the LLP is available at the above address.