


THIS DRAWING IS TO BE READ IN CONJUNCTION WITH ALL RELATED DRAWINGS. ALL DIMENSIONS MUST BE CHECKED AND VERIFIED ON SITE BEFORE COMMENCING ANY WORK OR PRODUCING SHOP DRAWINGS. THE ORIGINATOR SHOULD BE NOTIFIED IMMEDIATELY OF ANY DISCREPANCY. THIS DRAWING IS COPYRIGHT AND REMAINS THE PROPERTY OF ROGER PARRY & PARTNERS.



Glanhafren Bridge

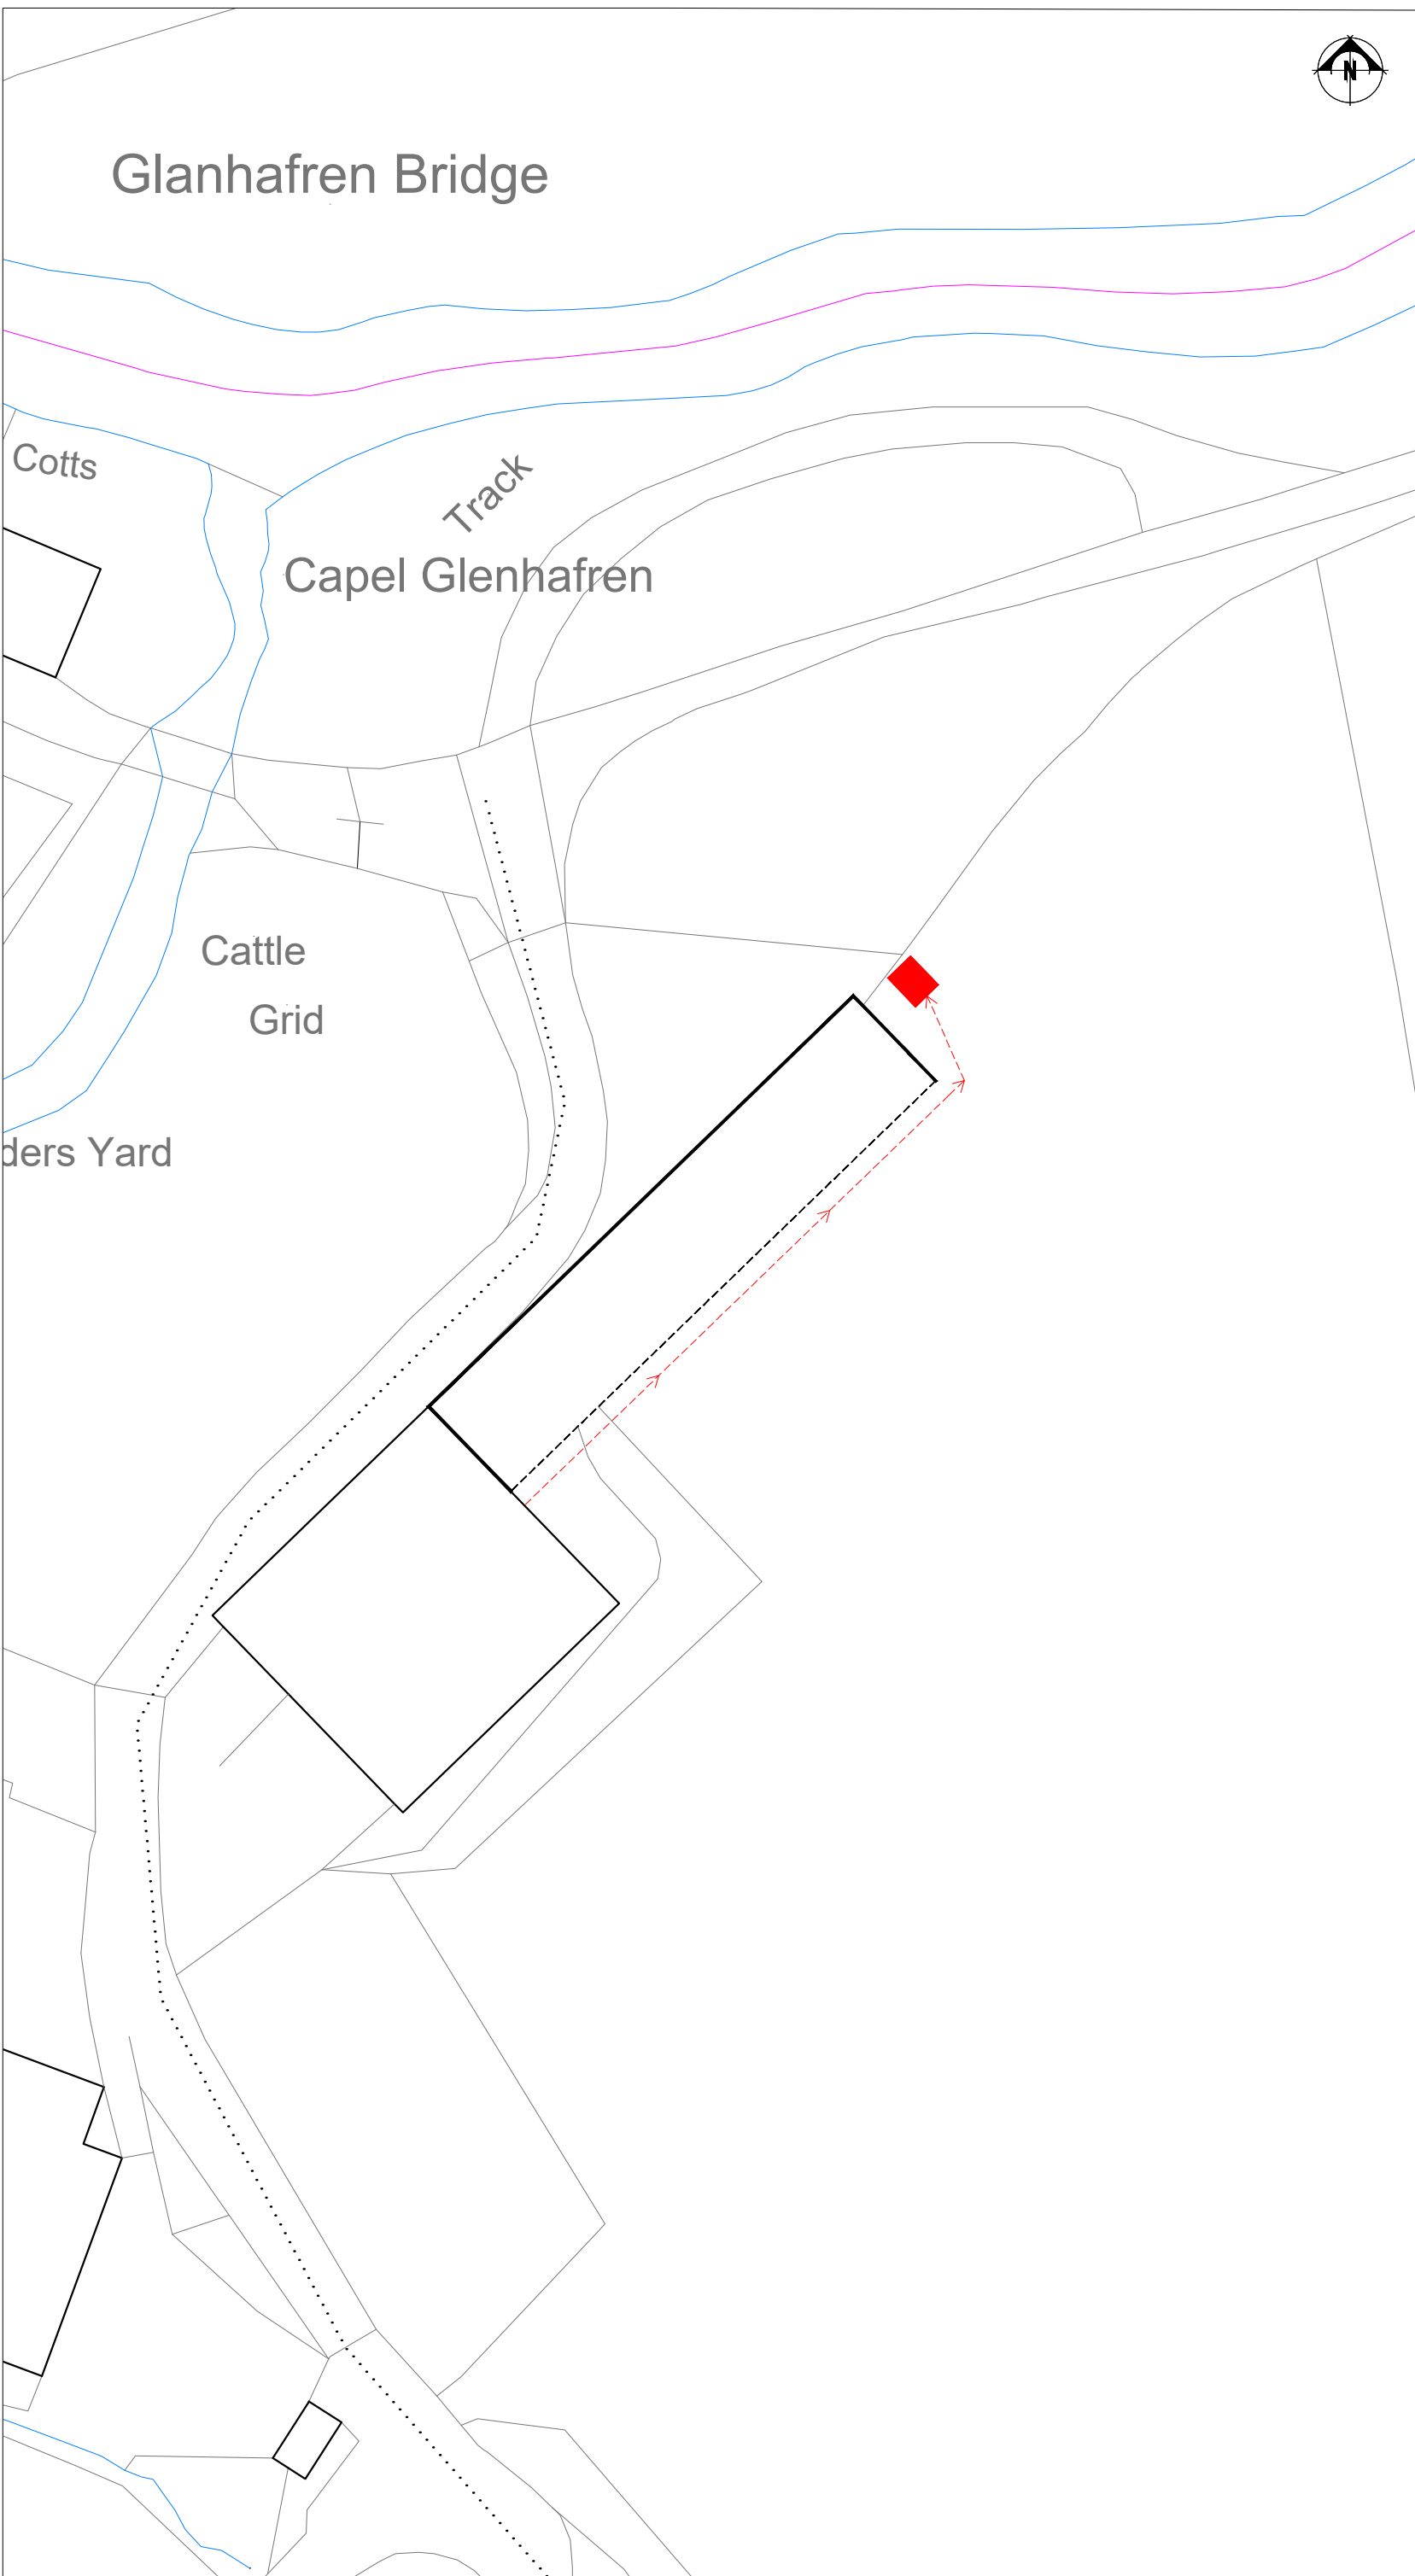

- Dirty water tank
- Blue Boundary
- Blue Boundary

Rev	Description	Date	Dr by	App by
Original	by			



Residential - Agricultural - Commercial

Job	Manure Storage & Covered Livestock Yard		
Title	Drainage Plan		
Location	Bronfelin Old Hall Llanidloes SY18 6PW		
Client	DH & MG Jones		
Scales	1:500 @ A3		
Drawing No.	GEL-MZ643-04		
Drawn by	AZ	Date	23/04/2021

HOGSTOW HALL, MINSTERLEY
SHREWSBURY, SHROPSHIRE, SY5 0HZ
Tel: 01743 791336 Fax: 01743 792770
email: mail@rogerparry.net
Web address: www.rogerparry.net