

first floor general arrangement plan 1:100



north east elevation 1:100




south east elevation 1:100



south west elevation 1:100



north west elevation 1:100

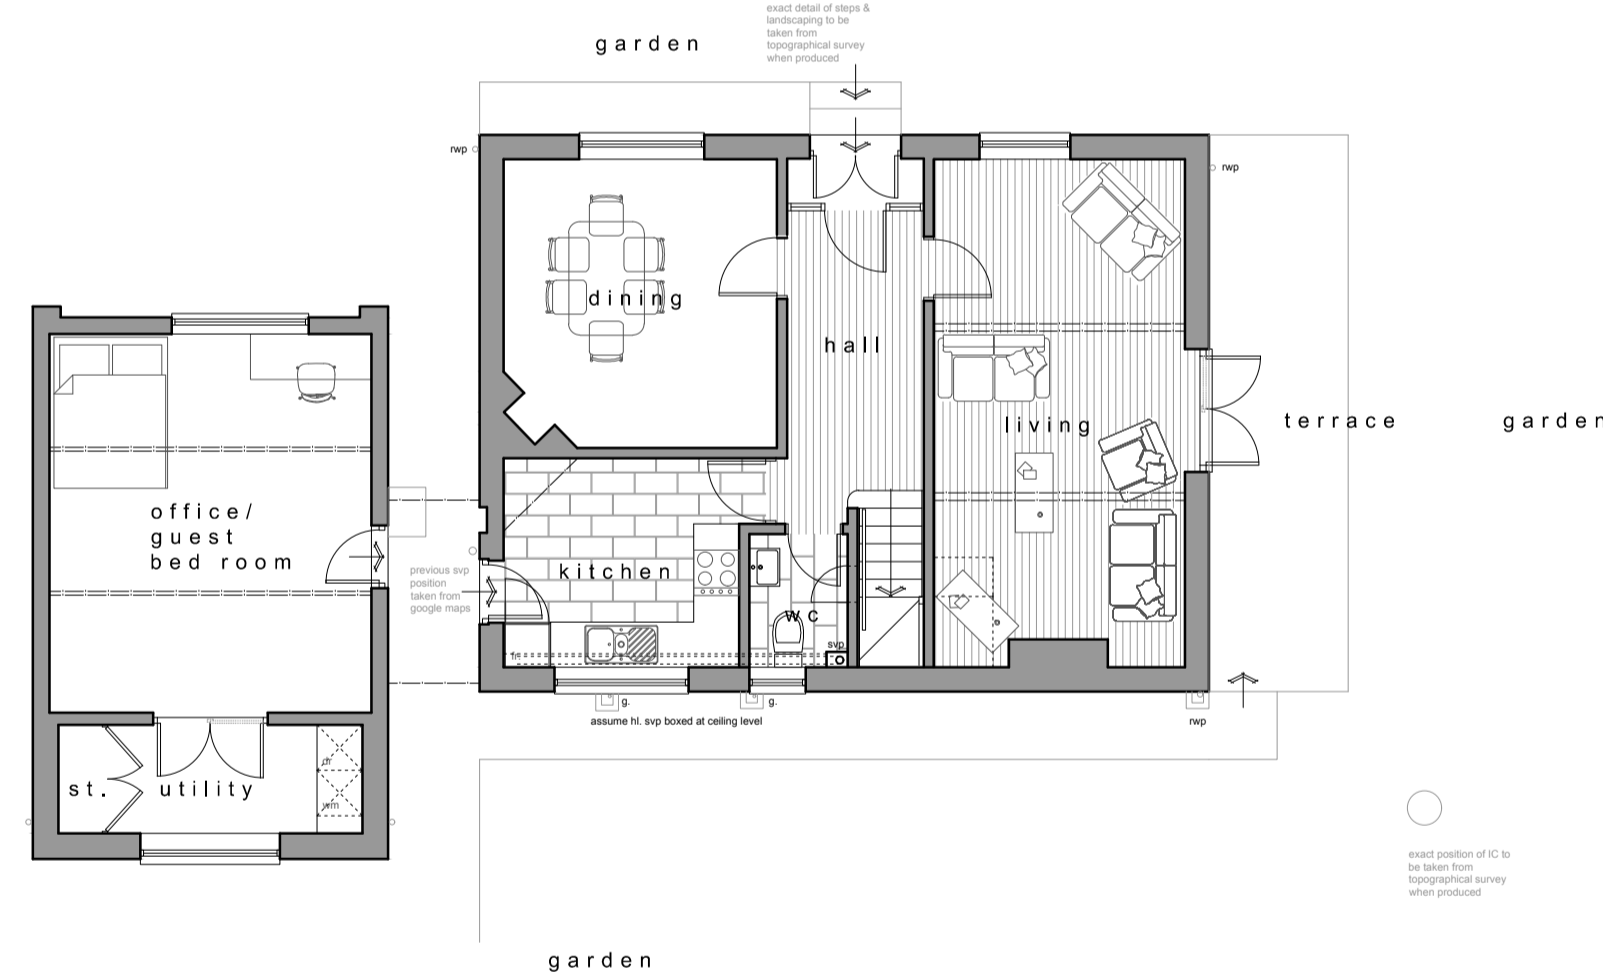

ground floor general arrangement plan 1:100

exact position of walls, doors to be given from topographical survey when produced

exact position of walls, doors to be given from topographical survey when produced

Contractors must check all dimensions on site. Existing formations subject to further investigation. Discrepancies must be reported by architects to client instructions before proceeding. IF IN DOUBT - ASK

Date	Rev	Description
edit	edit	edit

Date	Rev	Description

Status **PRELIMINARY**  
 Scale 1:100  
 Date July 2017  
 Drawn IR

Project  
 Proposed Alterations & Extension to May House  
 Dalditch Lane  
 Budleigh Salterton

Drawing  
 Plans & Elevations as Existing  
 Drwg no 17030.01  
 Rev

armada house  
 odhams wharf  
 bosham  
 exeter  
 EX3 0PB  
 01392 877 990  
 www.tfqarchitects.co.uk  
 design@tfqarchitects.co.uk



Survey incomplete, awaiting electronic survey by others to complete levels & landscaping