
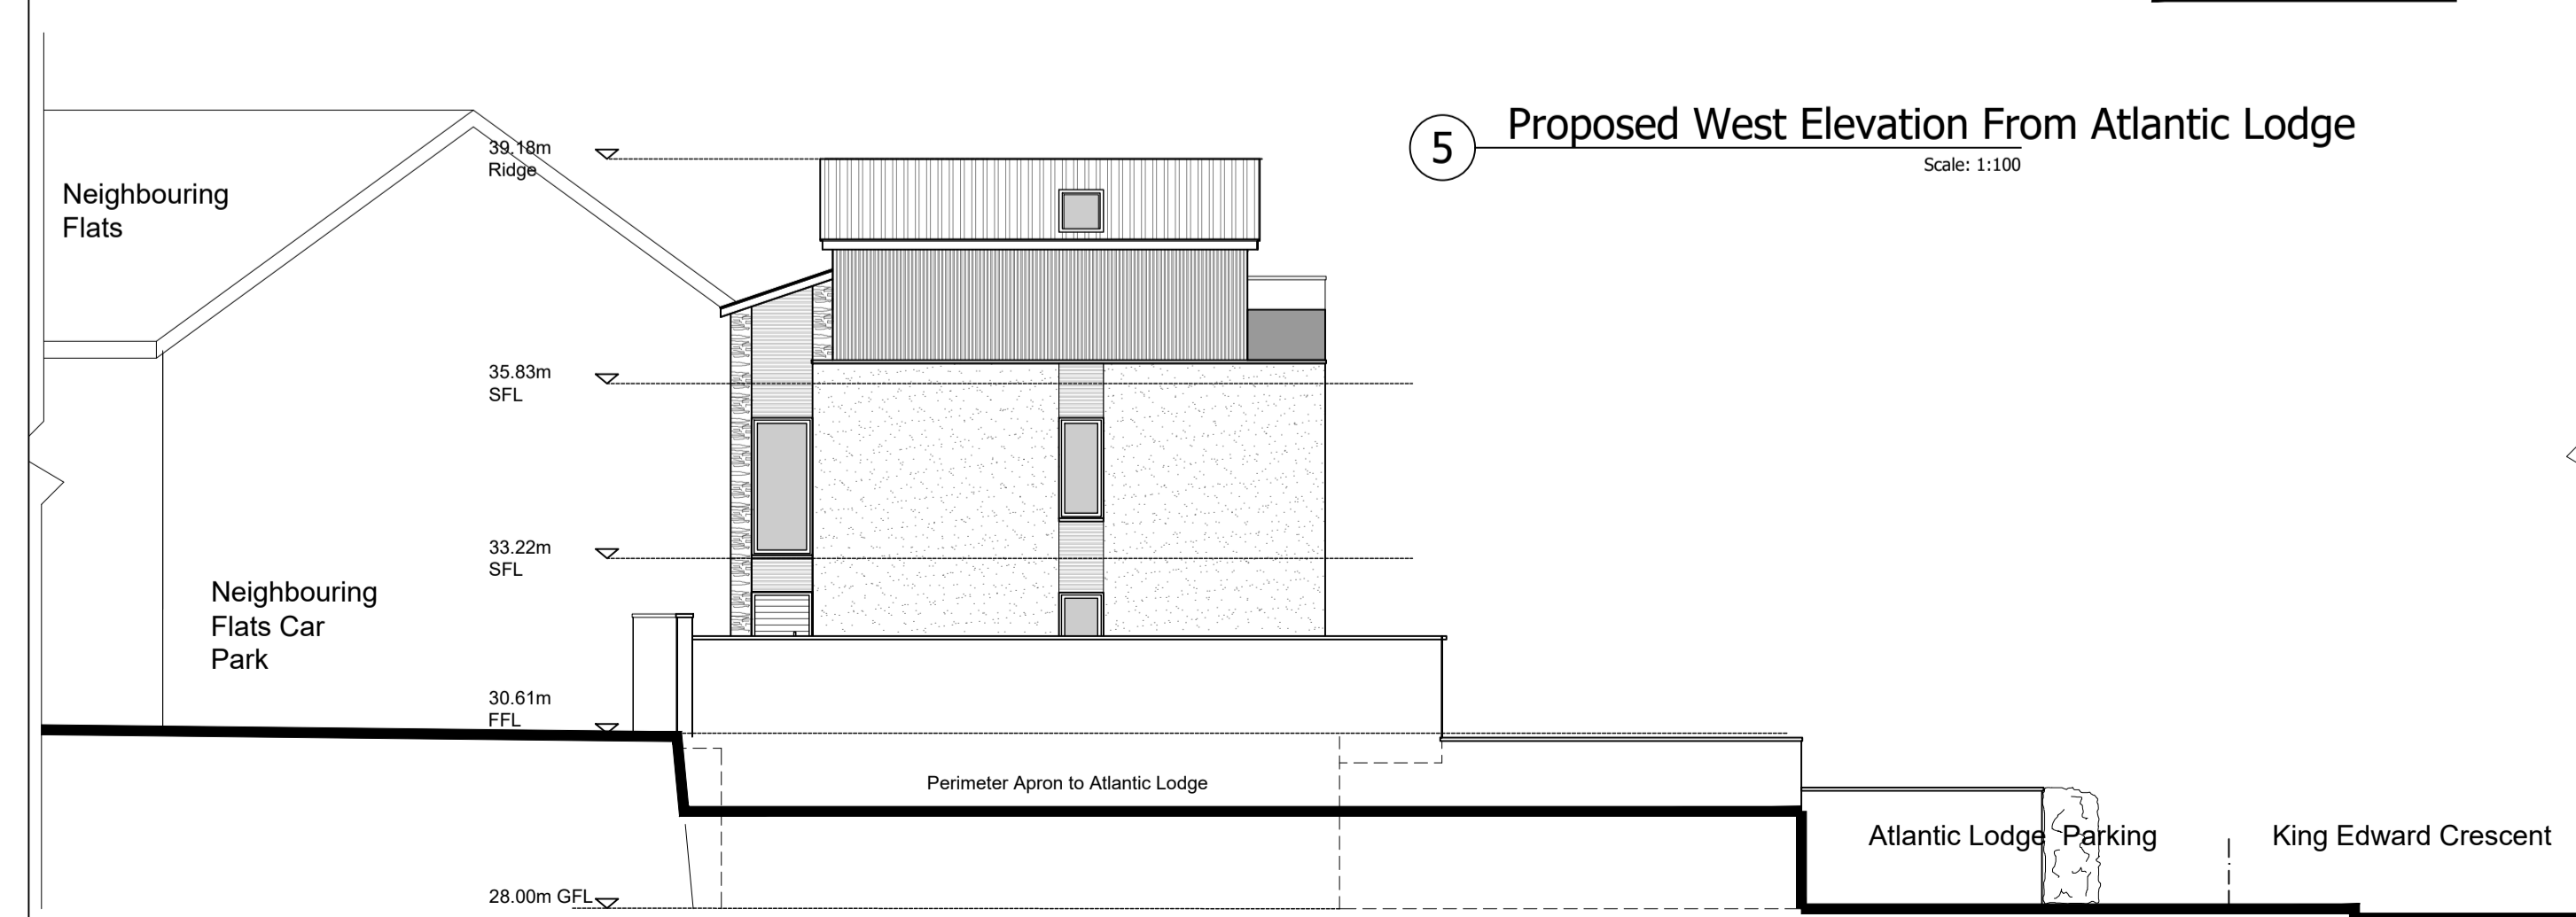
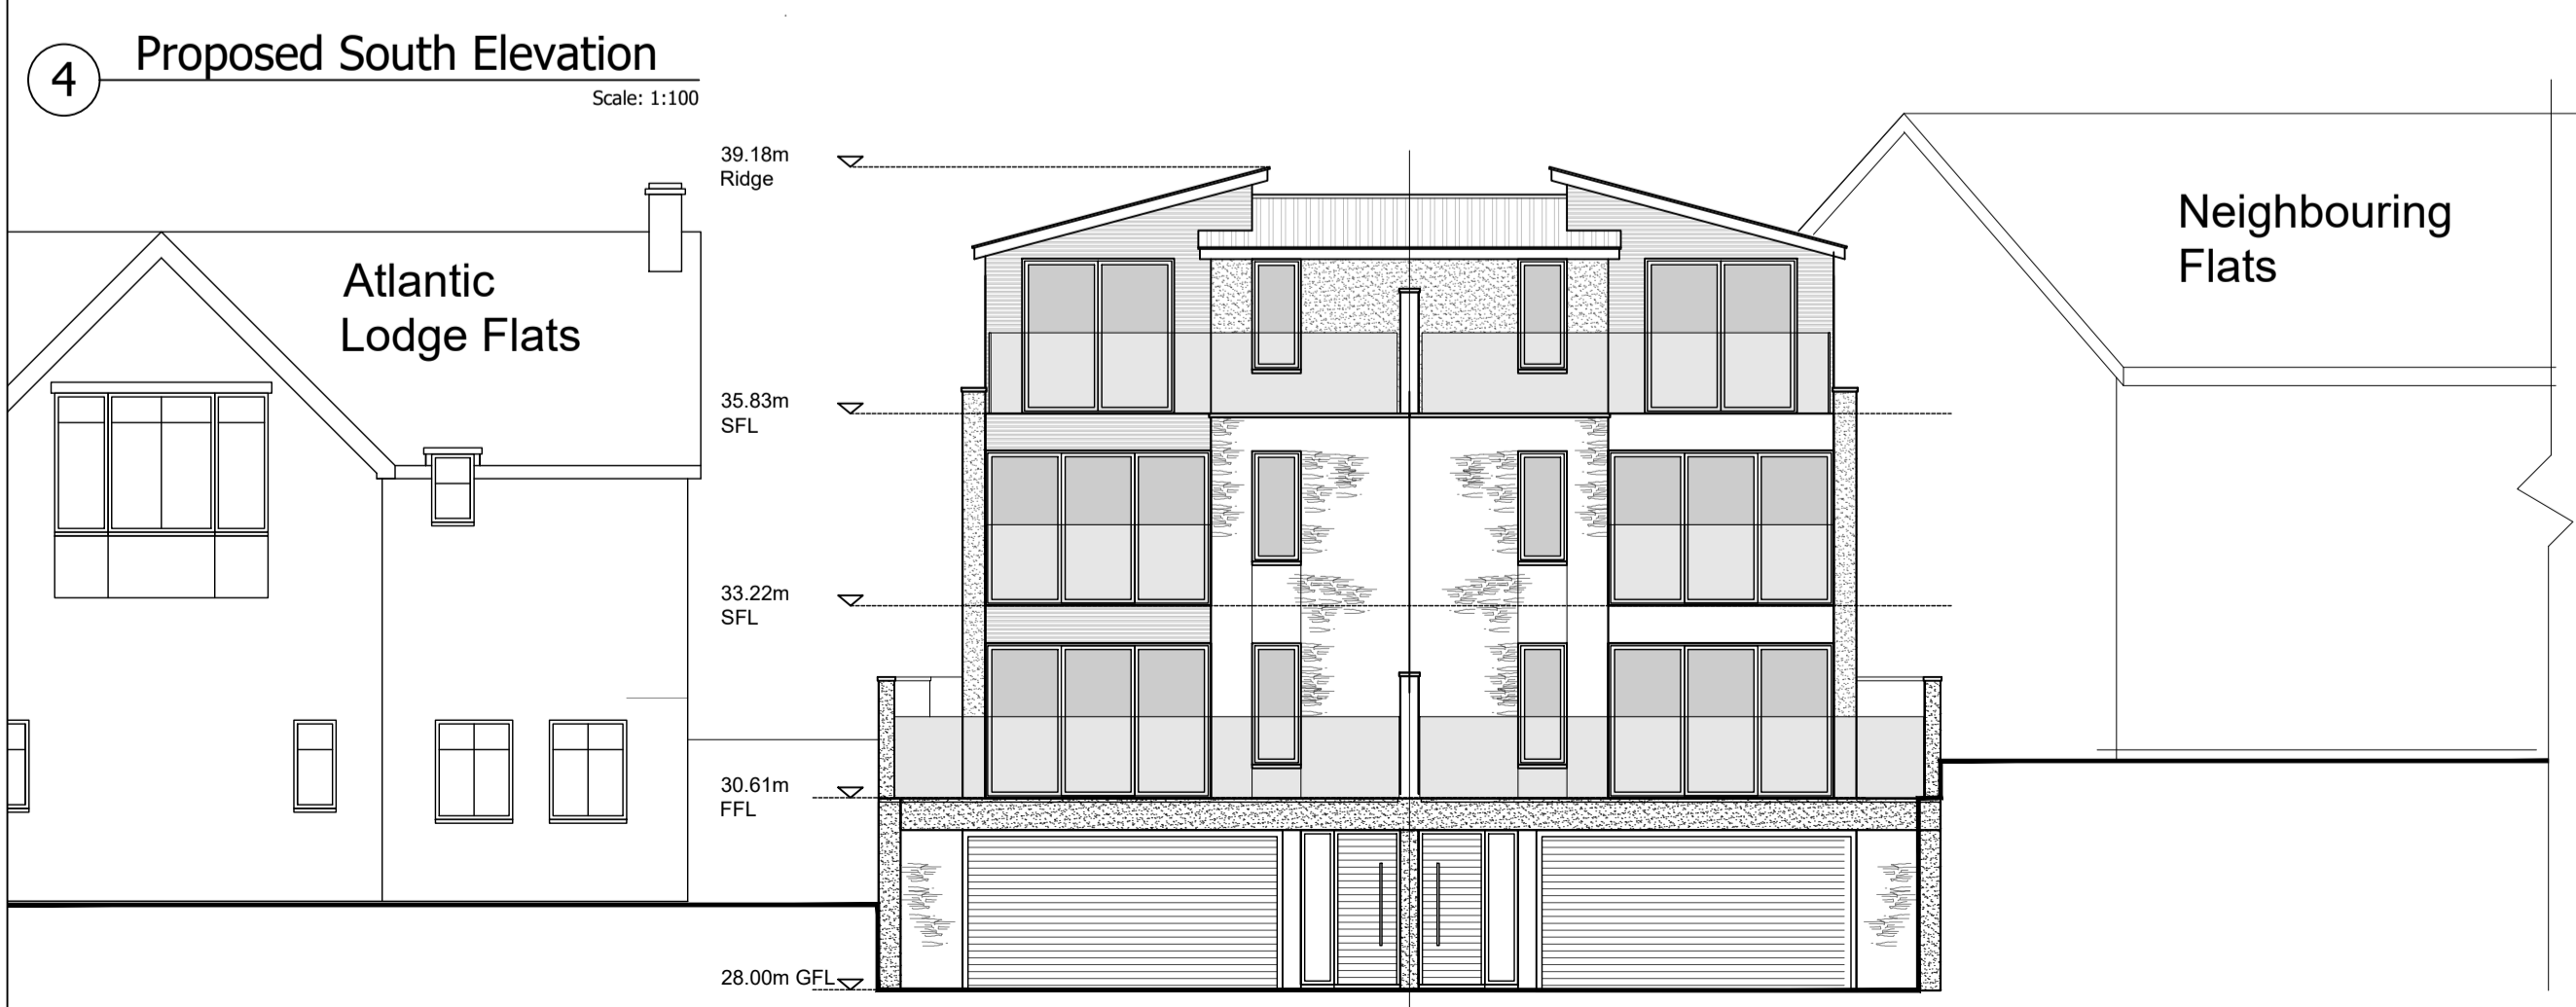


Copyright ©
 NOTE:
 1. All drawings remain the copyright of b-architect Ltd. and cannot be reproduced without approval.
 2. Documents/Drawings transmitted by E-mail should not be altered without consent from b-architect Ltd.
 3. The drawings/information issued by b-architect Ltd are to be cross referenced where necessary with other Consultants information.

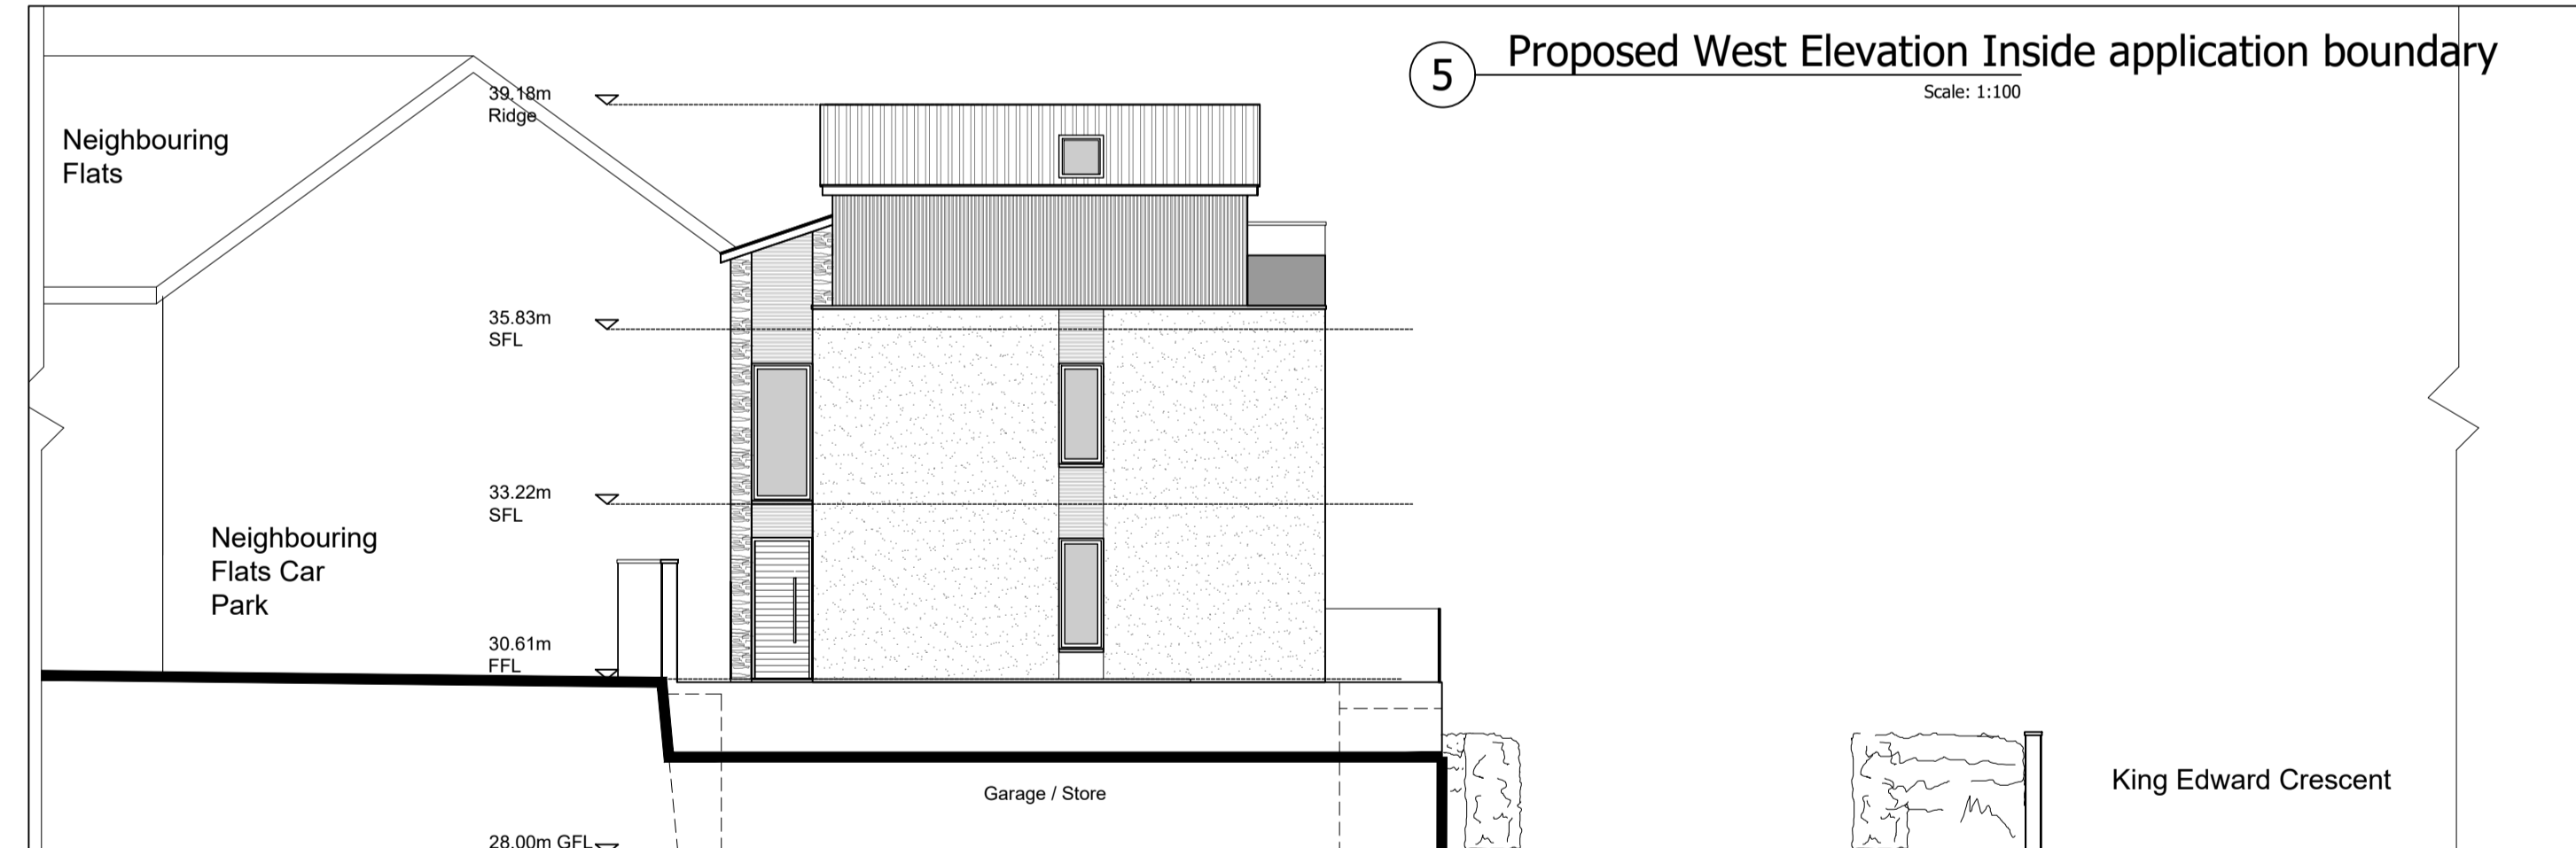

Rev	Date	Nature of Revision
Rev	Date	Nature of Revision
Rev	Date	Nature of Revision
Rev	Date	Nature of Revision

Job Title:- Proposed 2 NoTownhouses.
 King Edward Crescent
 Newquay,

Dwg Title:- Proposed Contextual
 Elevations and Floor Plans
 Sheet 1 of 2

Dwg No:- PL-02

Revision No:- A Drawn By:- lb Scale:- varies

b-architect
 b-architect Ltd,
 Torlands,
 Parkersbutts,
 St Columb Minor,
 TR7 3HE.
 T: 01637 878757 E: info@b-architect.co.uk W: www.b-architect.co.uk