



WEST ELEVATION
ELEVATIONS scale 1:100
roof · natural slate

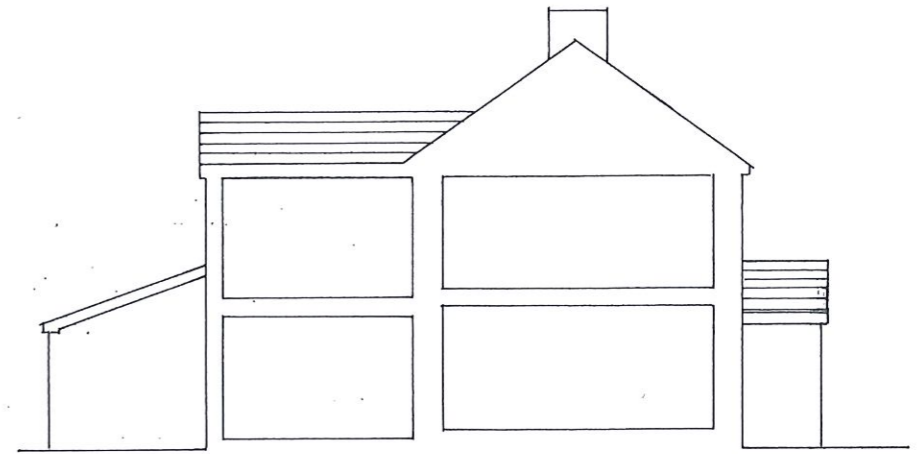

SOUTH ELEVATION
0 1 2 3 4 5 6 7 8 9 10m.
walls · rendered

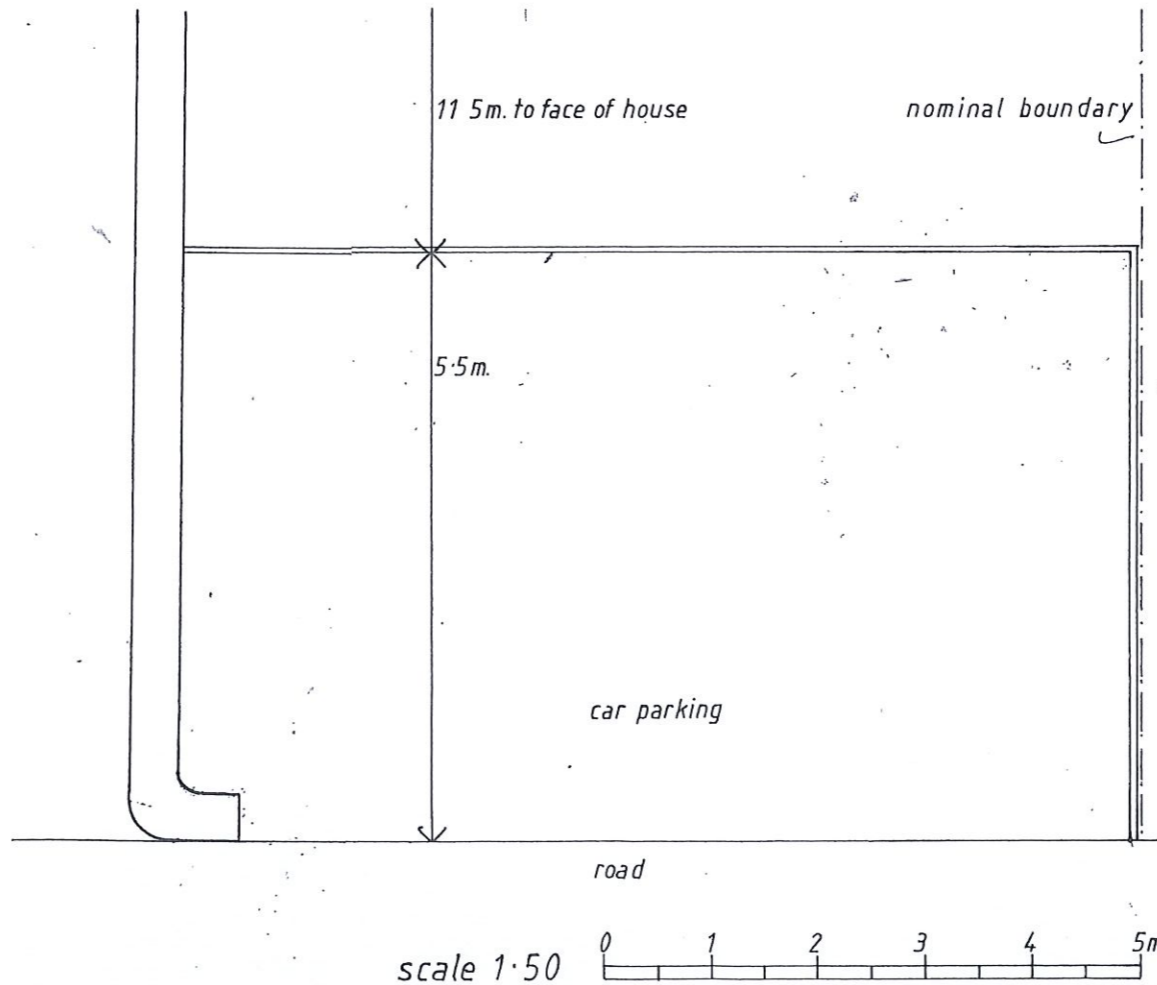

PROPERTY AS PROPOSED

<p>HONEYPOT COTTAGE 4 POUND PARK · MENHENIOT</p>			
Scale at A2	North →	Drawing Number 221.4.3	Revision
<p>Bartram Deakin Associates CHARTERED ARCHITECTS Lisandra House, Fore Street, East Looe, Cornwall PL13 1AD Telephone and Facsimile : 01503 262571 e-mail : bdarch@btconnect.com</p>			