




PROPOSED FRONT ELEVATION 1:50

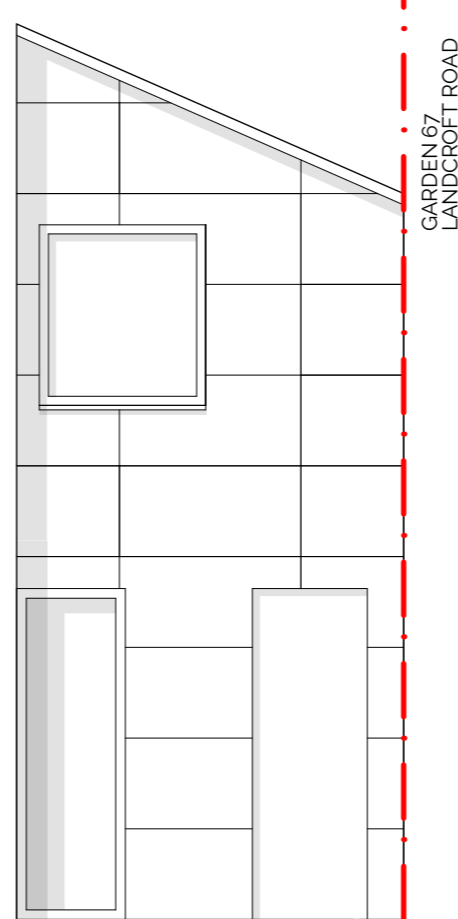

PROPOSED COURTYARD ELEVATION 1 1:50

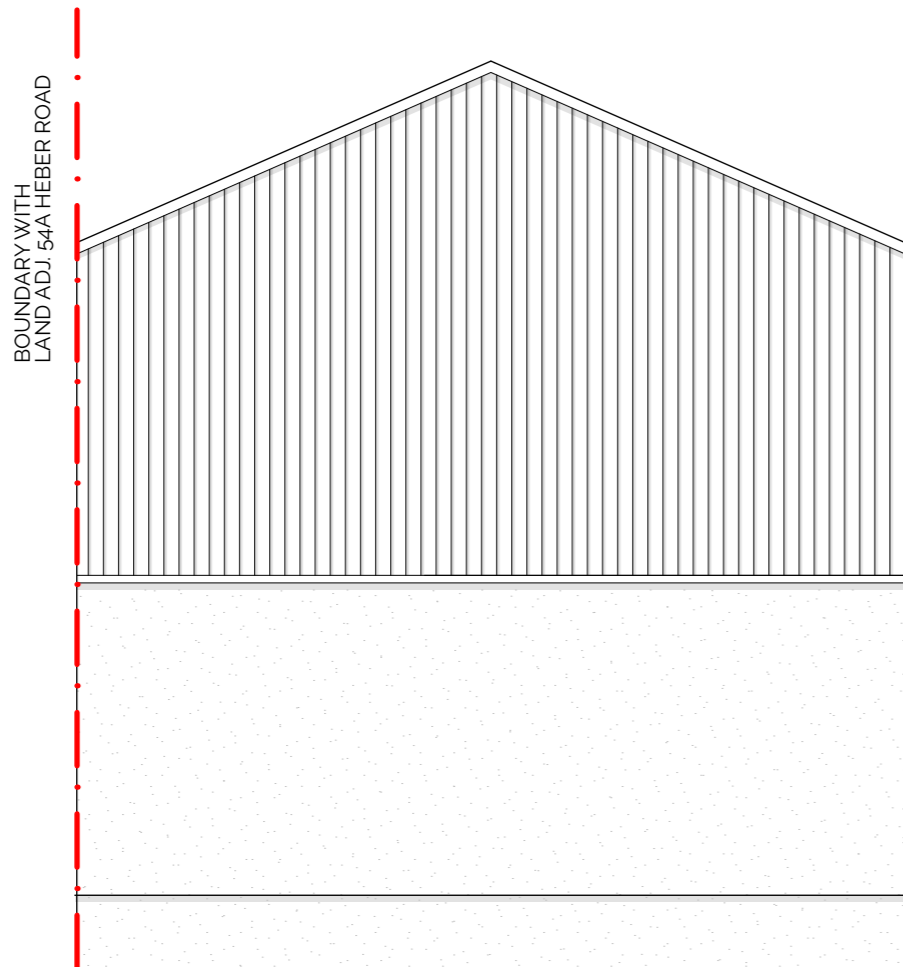

PROPOSED REAR ELEVATION 1:50

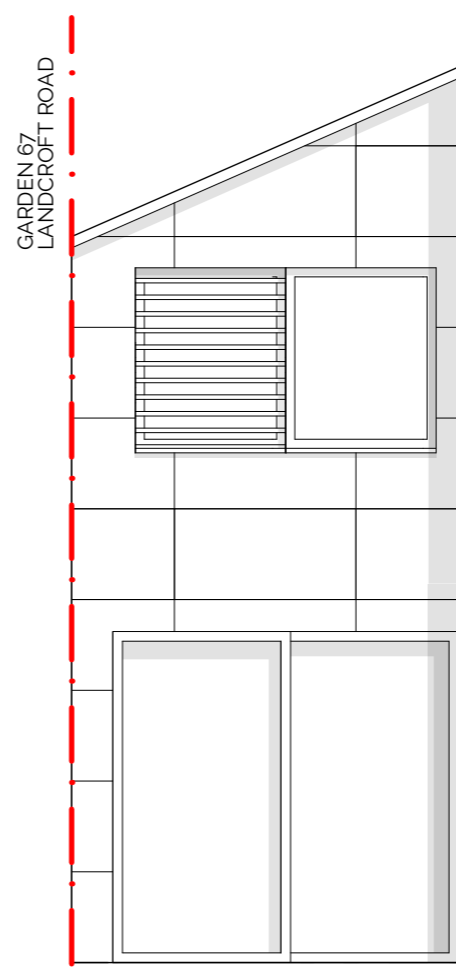

PROPOSED COURTYARD ELEVATION 2 1:50




P01	03.02.2021	For Planning
Rev.	Date	Description

**MMKM**  
Architecture and Interiors

CLIENT:  
ED FINDLAY & SUSANNA TOSI

PROJECT:  
67 LANDCROFT ROAD

 

DRAWING:  
PROPOSED FRONT, REAR  
& COURTYARD ELEVATIONS

ORIGINAL SIZE: A3  
SCALE: 1:50  
PURPOSE: PLANNING

DATE	DRAWN	CHECKED BY	DRAWING NUMBER
Dec 2020	KM	MM	2008-PL-009

Do not scale this drawing. Use figured dimensions. IF IN DOUBT ASK.  
This drawing is copyright. Do not reproduce it without written permission.  
Verify all dimensions on site before commencing any work or shop drawings.  
Inform the architects before any work starts if this drawing exceeds the quantities in anyway.