

EXISTIST



a less determined, more composed form of practice 95 Denton Road, Newhaven Scott J Currie BA (Hons) Arch 07786 848920 // scottjcurrie@icloud.com



Ordnance Survey, (c) Crown Copyright 2021. All rights reserved. Licence number 100022432

-red hatch denotes location of proposed extension

Scale in Metres

100

Only figured dimensions are to be used. All dimensions to be checked on site.

Please note: Refer to 'type' of drawing below; planning drawings should only be treated as such.


Notes

REVISION


Architecture of Calm

a less determined, more composed form of practice 95 Denton Road, Newhaven Scott J Currie BA (Hons) Arch 07786 848920 // scottjcurrie@icloud.com


JOB	DATE
30 St PAUL'S STREET BRIGHTON	02.21
	SCALE
BN2 3HR	1:500/1250 @ A1 1:1000/2500 @ A3
DRAWING	CHECKED
MAPS	SJC
	DRAWN
	SJC
CLIENT	REVISION
GUY + KARINA	
	NUMBER
	0064-EX-001

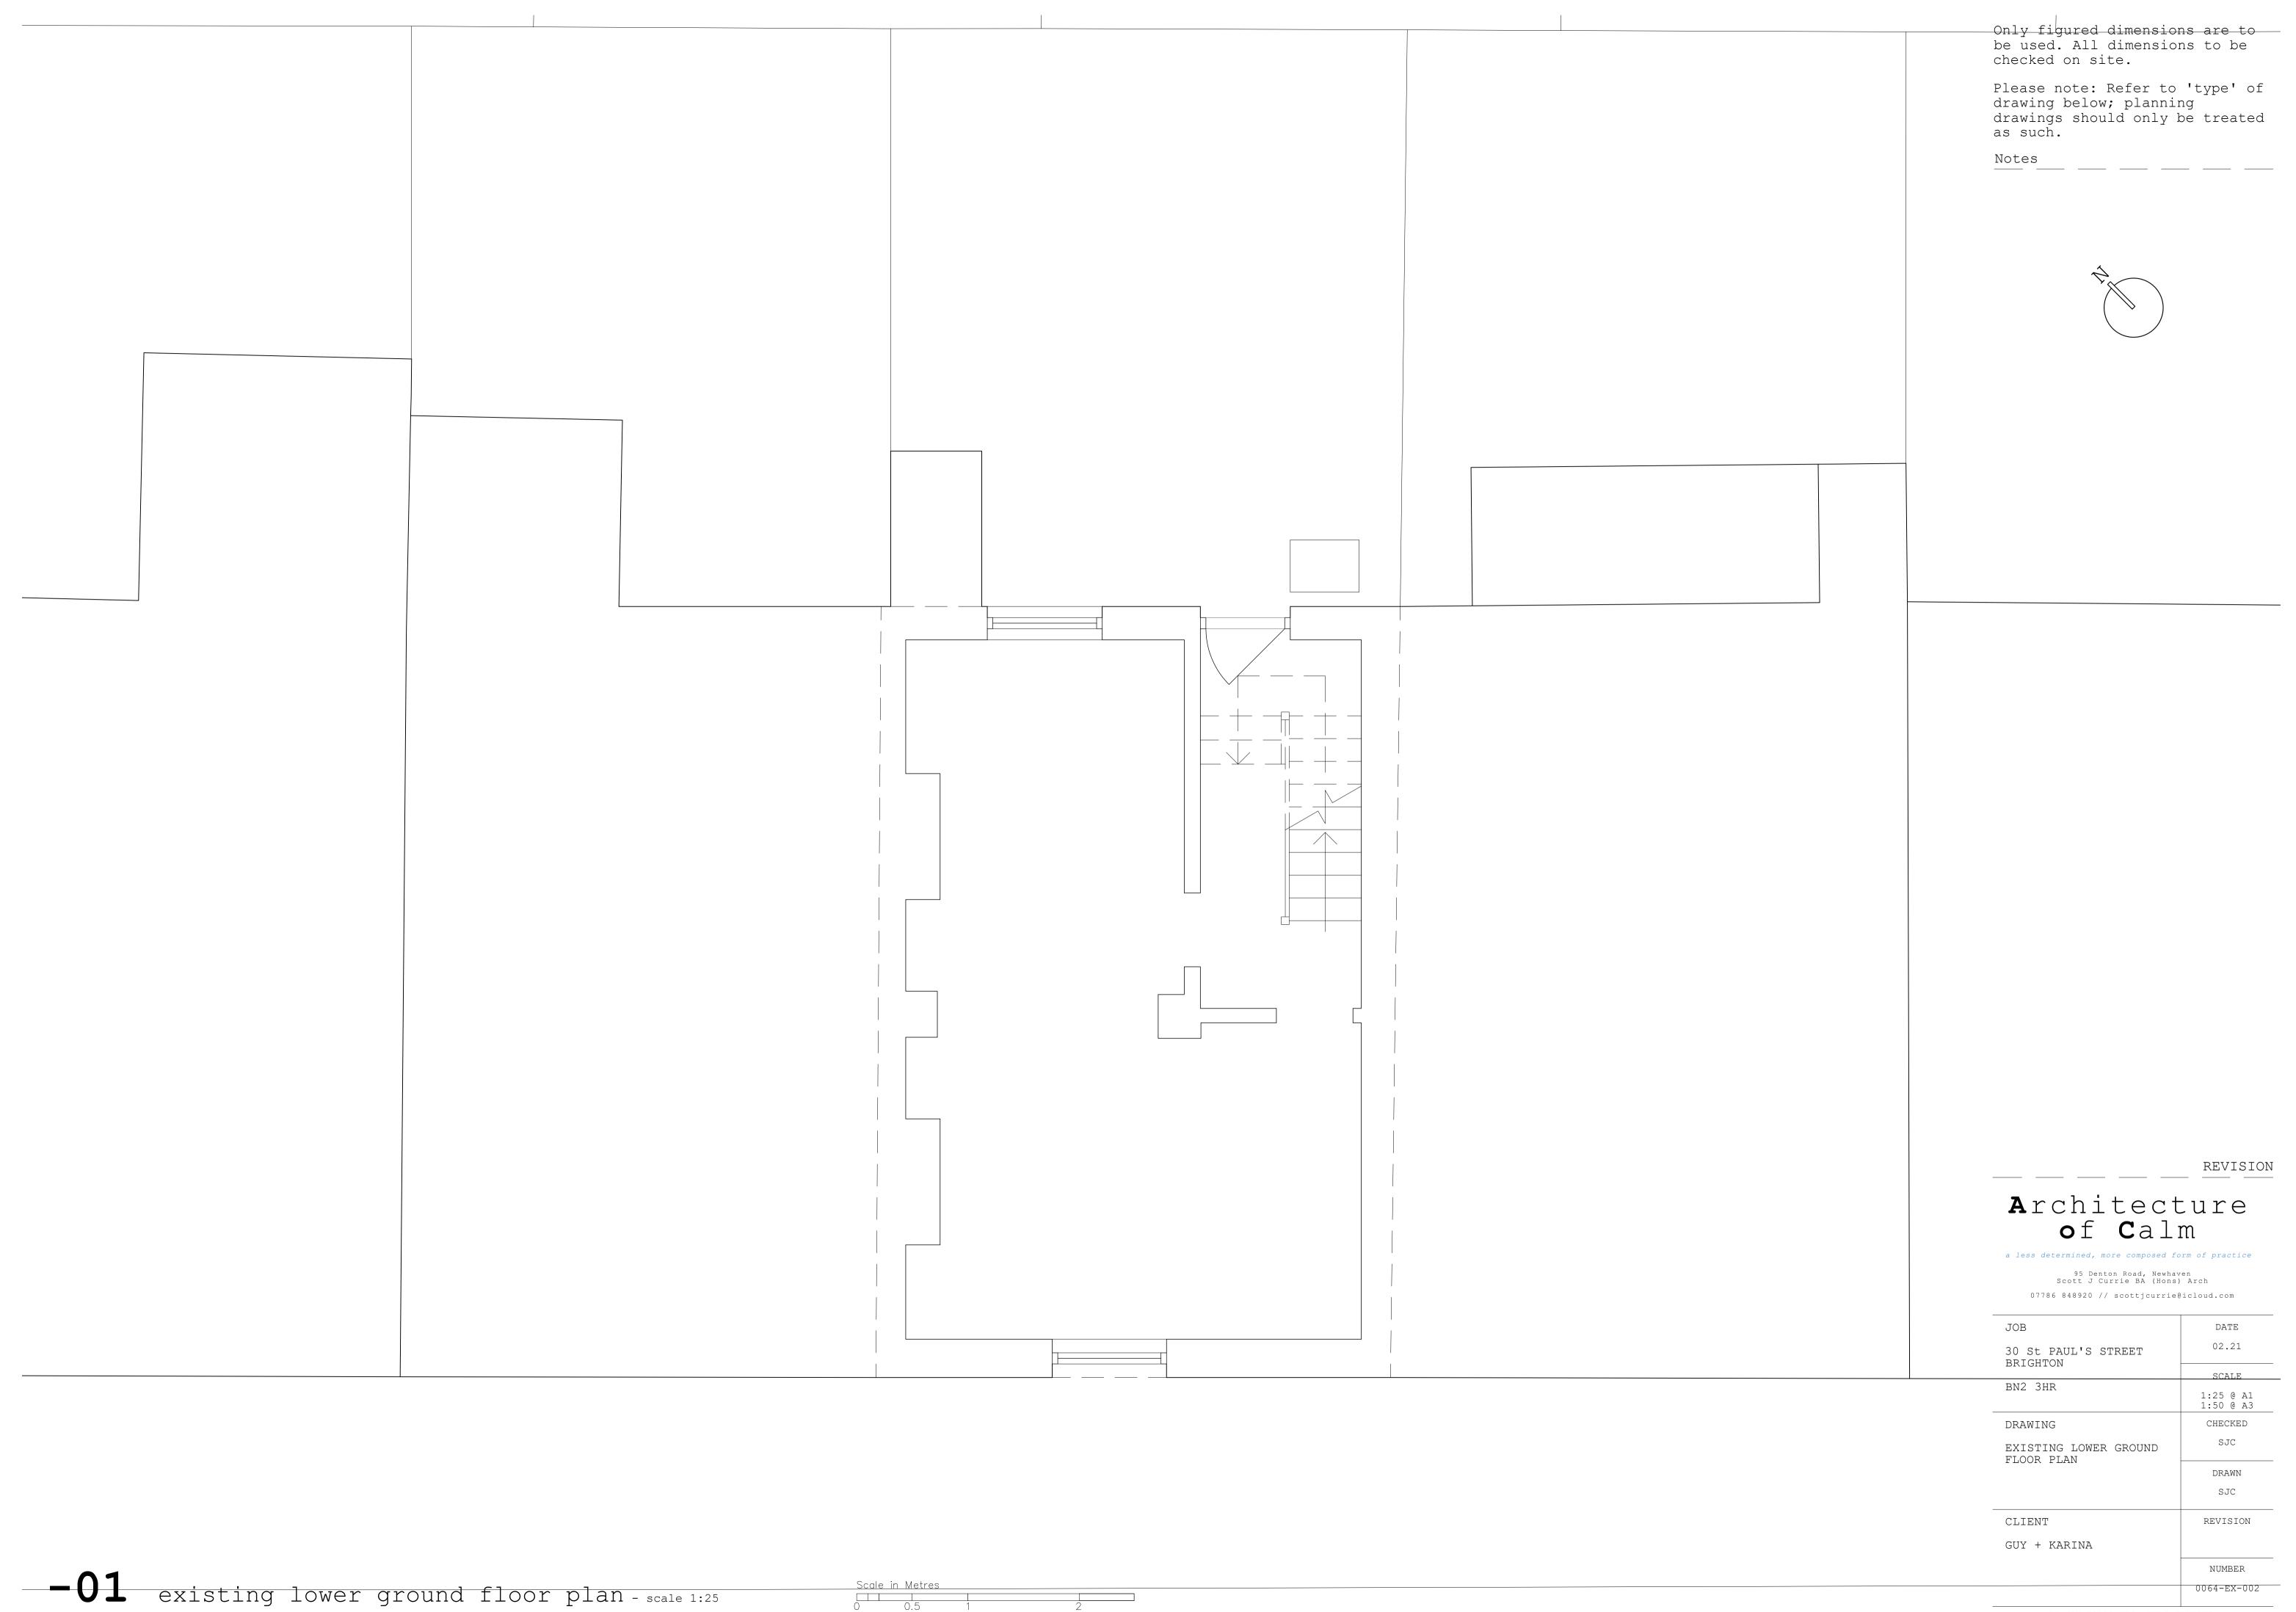


DO NOT SCALE FROM THIS DRAWING. THIS DRAWING IS COPYRIGHT ©

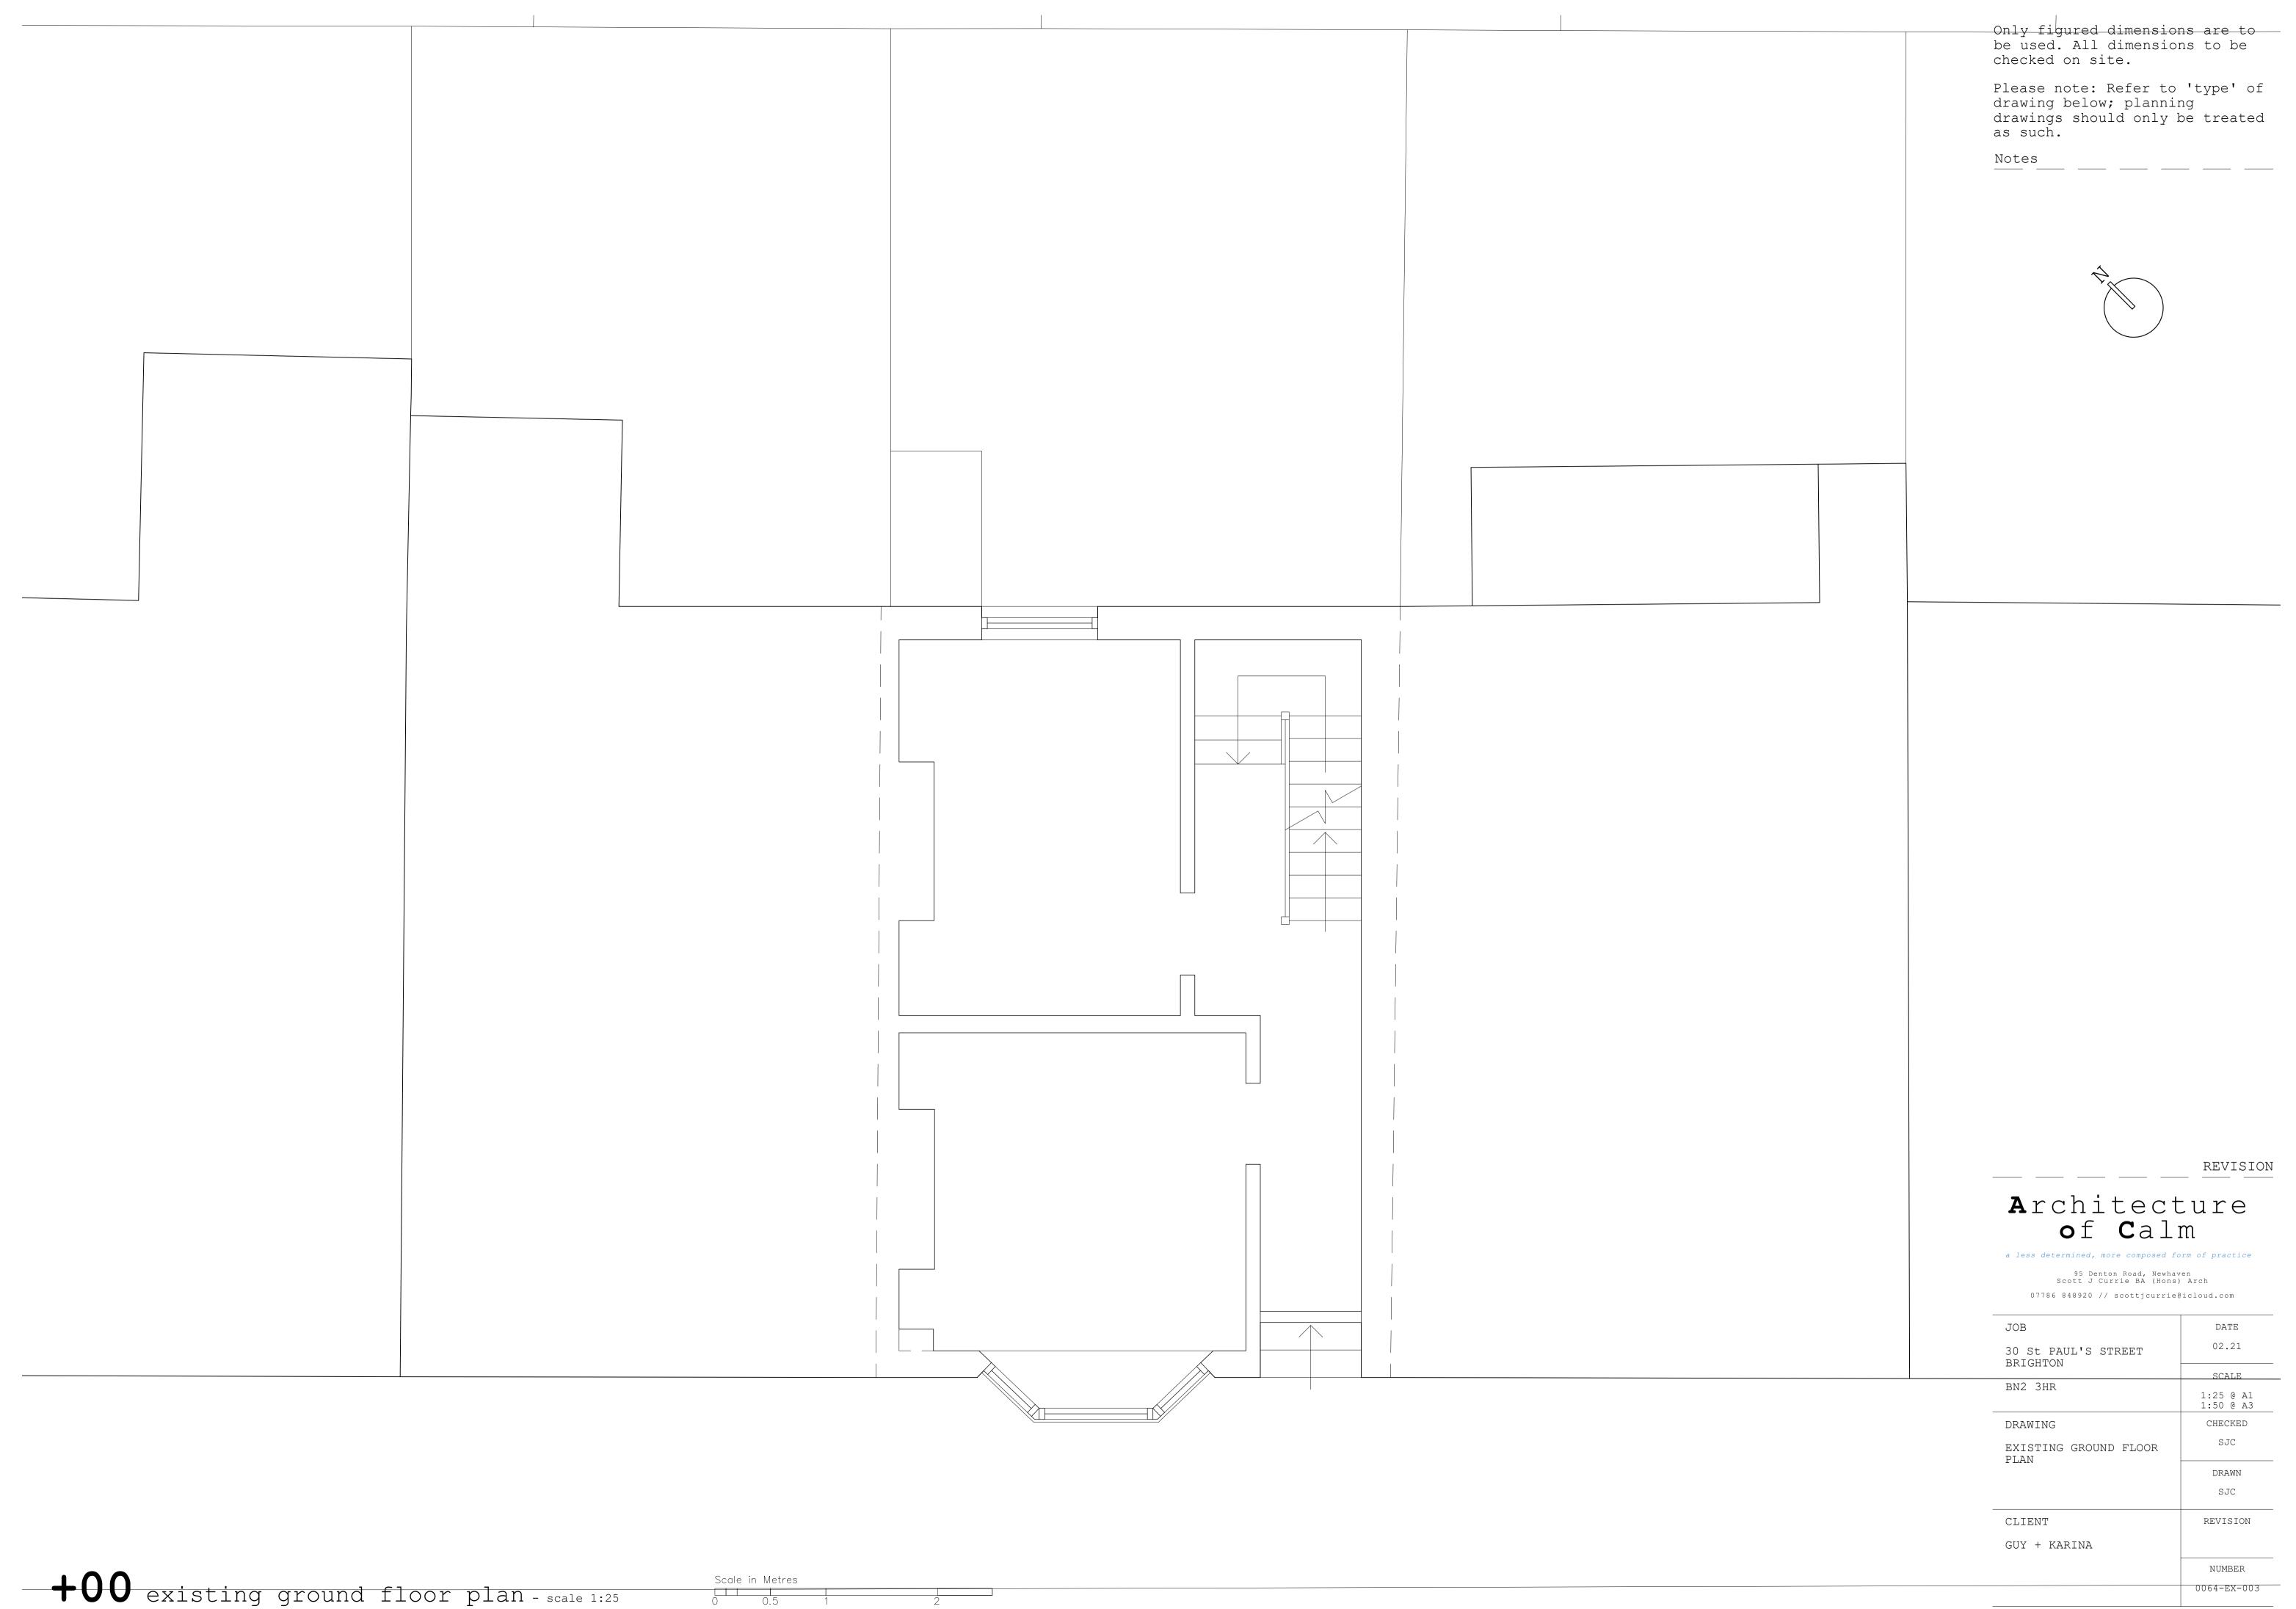

DO NOT SCALE FROM THIS DRAWING. THIS DRAWING IS COPYRIGHT ©

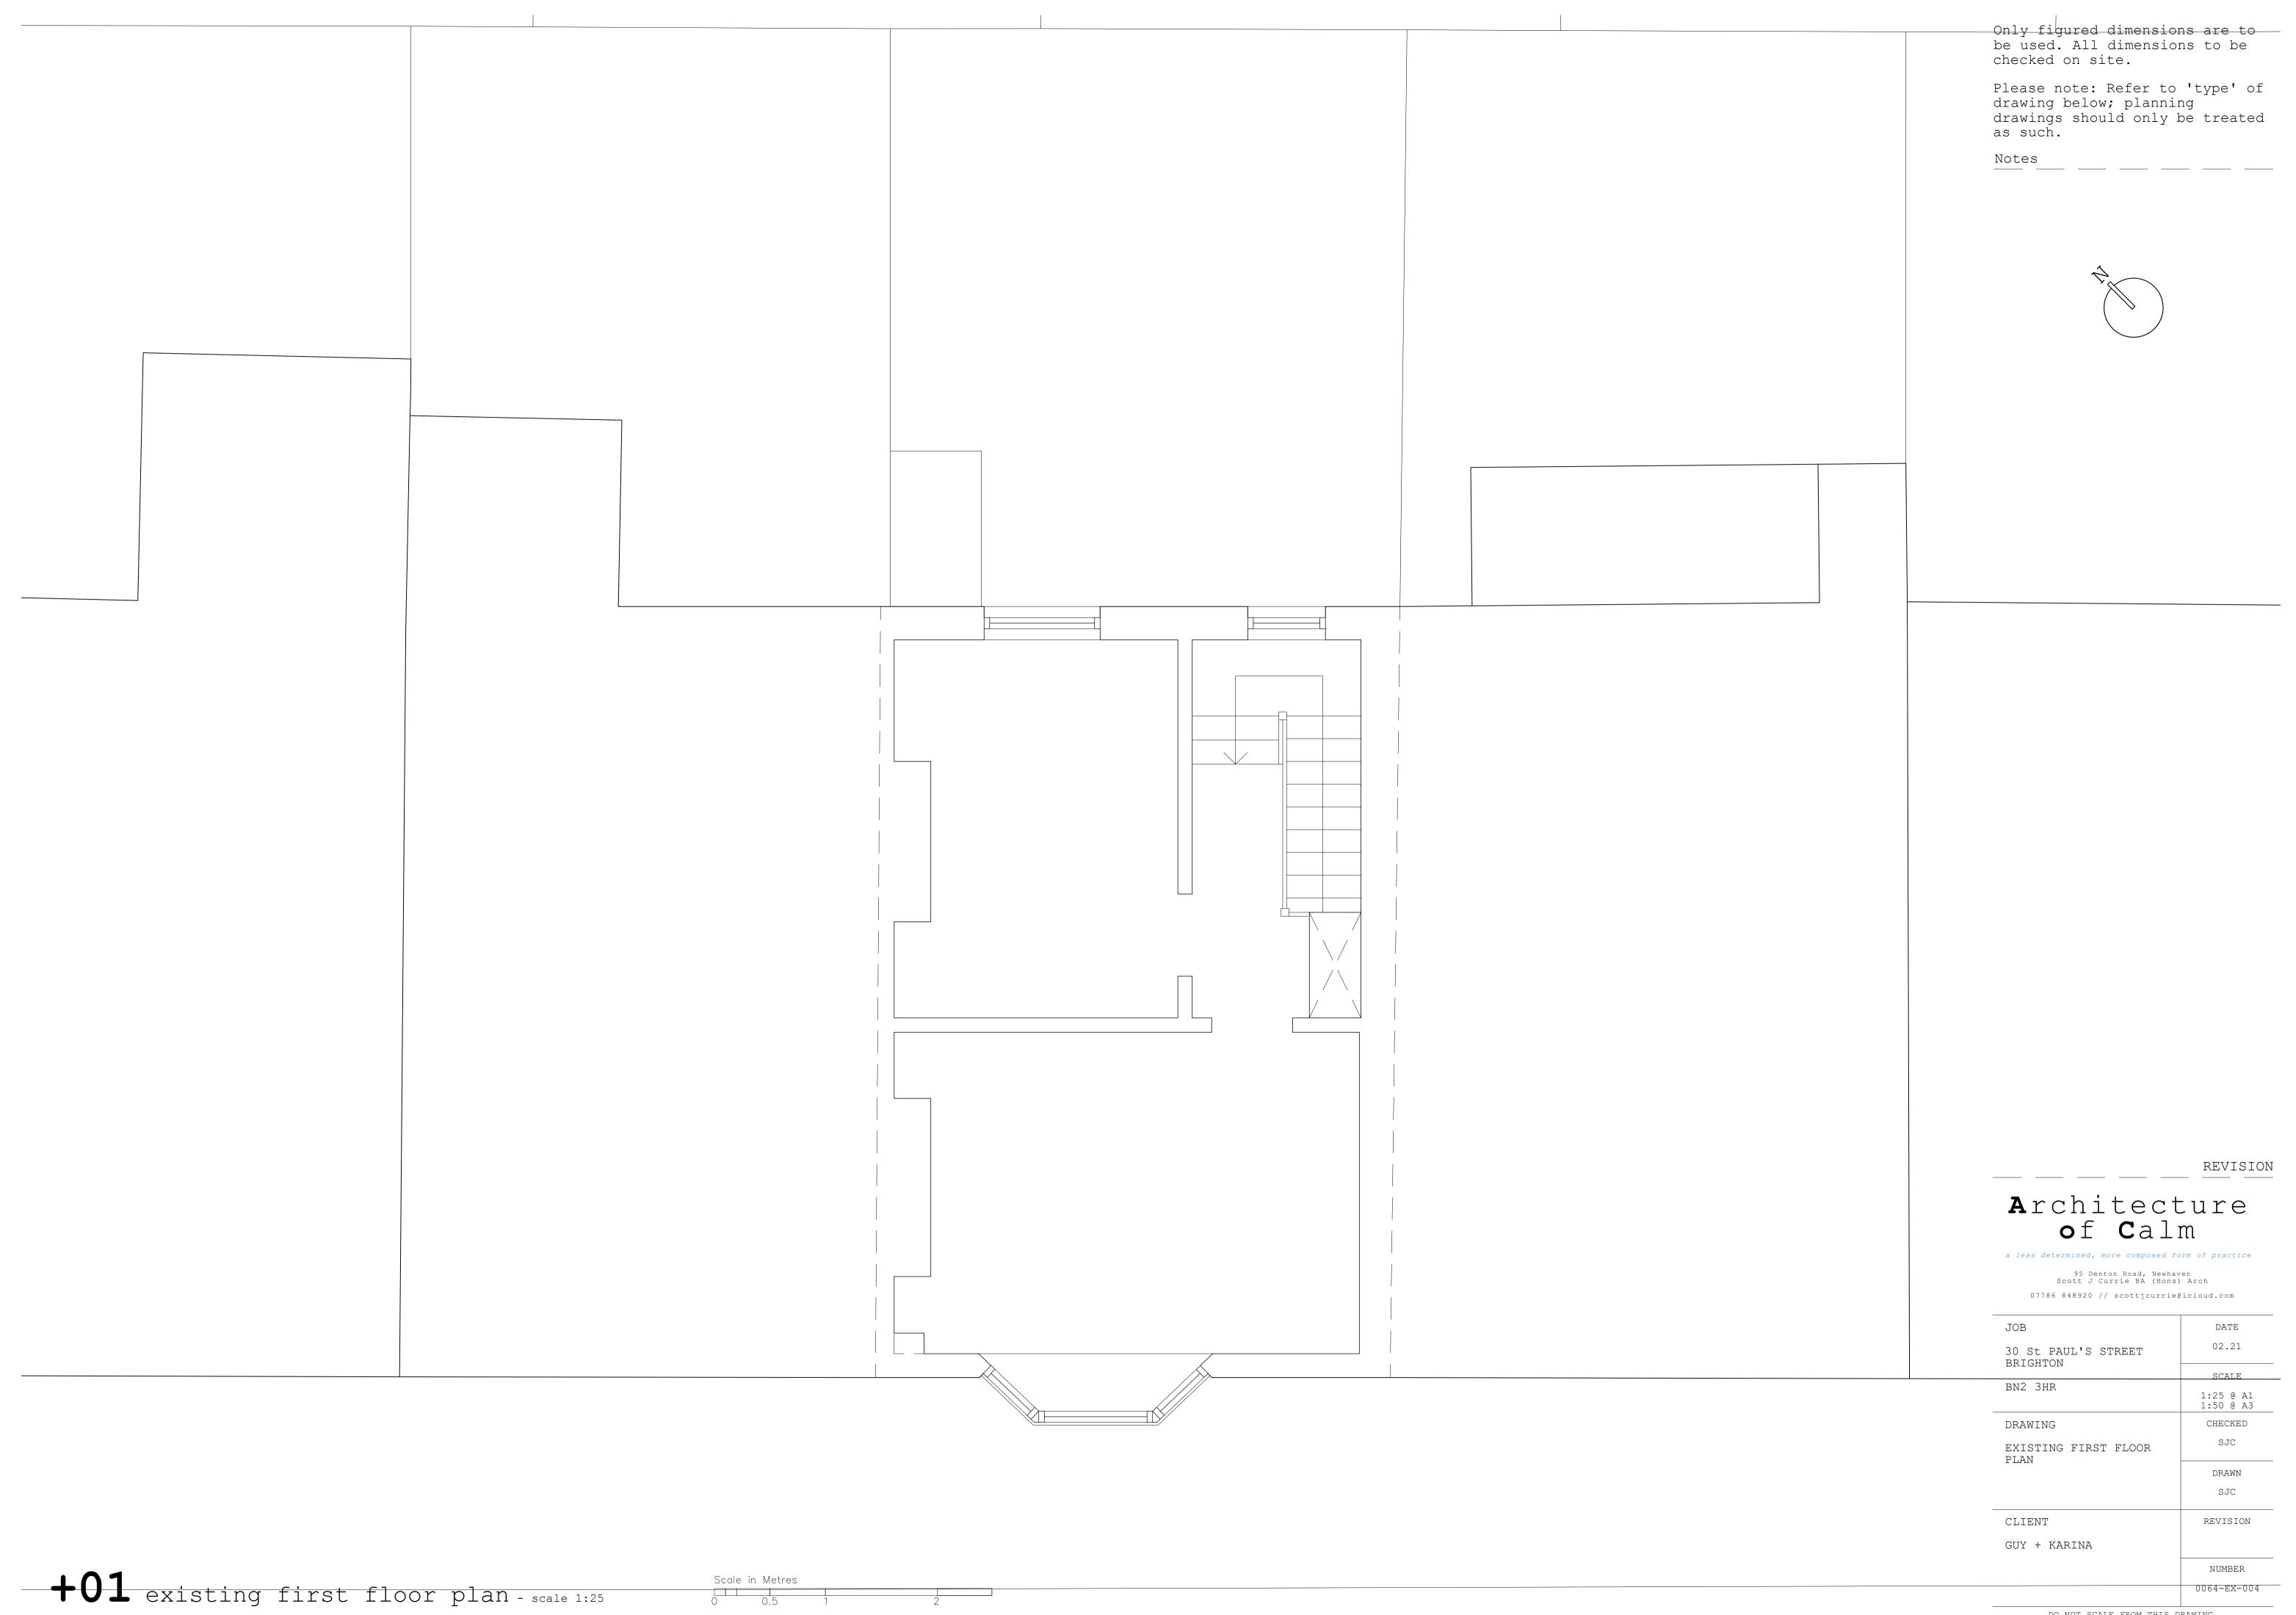

DO NOT SCALE FROM THIS DRAWING. THIS DRAWING IS COPYRIGHT ©

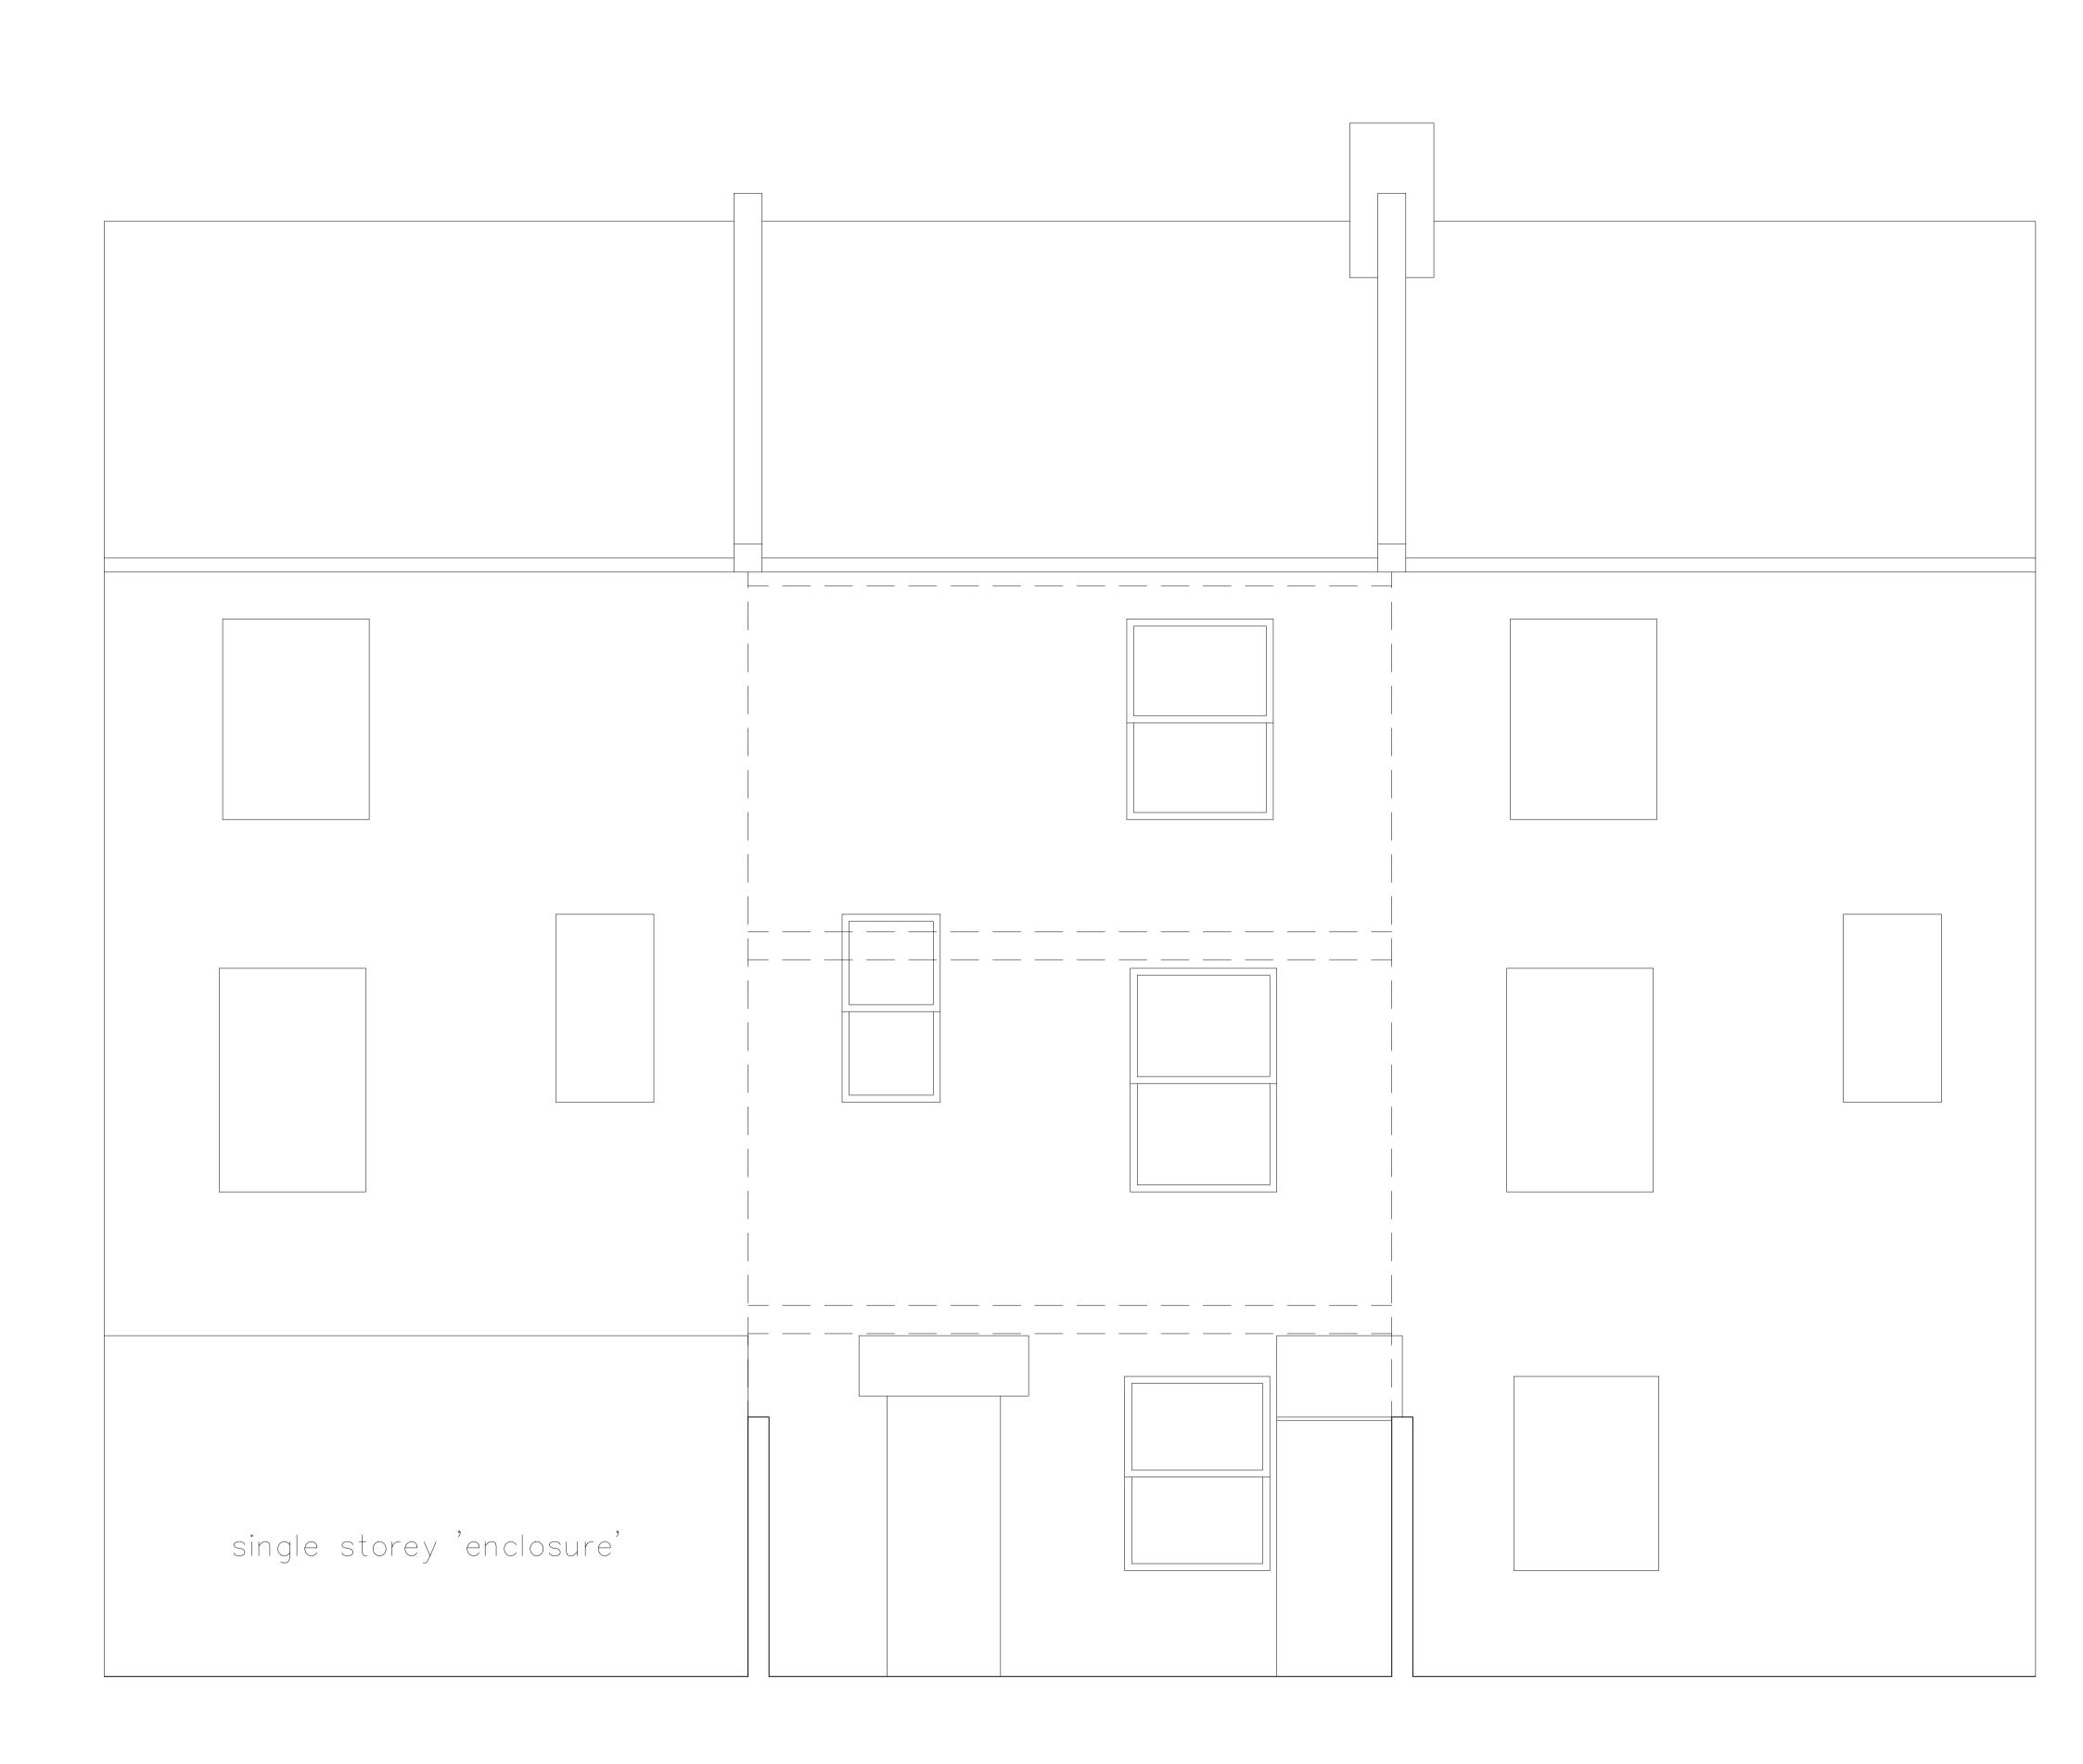

+EL existing north east facing rear elevation - scale 1:25

Only figured dimensions are to be used. All dimensions to be checked on site.

Please note: Refer to 'type' of drawing below; planning drawings should only be treated as such.

Notes

REVISION

Architecture of Calm

a less determined, more composed form of practice 95 Denton Road, Newhaven Scott J Currie BA (Hons) Arch

07786 848920 // scottjcurrie@icloud.com JOB DATE 02.21 30 St PAUL'S STREET BRIGHTON SCALE BN2 3HR 1:25 @ A1 1:50 @ A3 DRAWING CHECKED SJC EXISTING NORTH EAST FACING REAR ELEVATION DRAWN SJC CLIENT REVISION GUY + KARINA NUMBER 0064-EX-005