




Existing Elevations

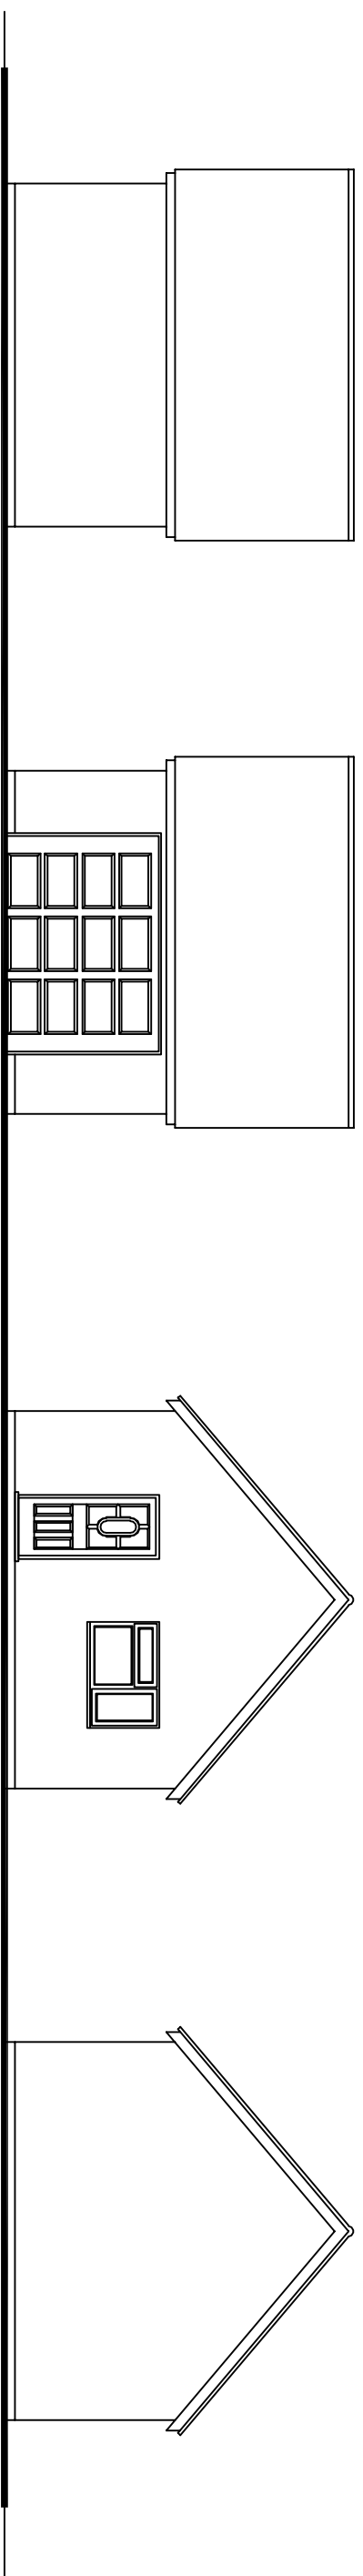


Existing Floor Plan

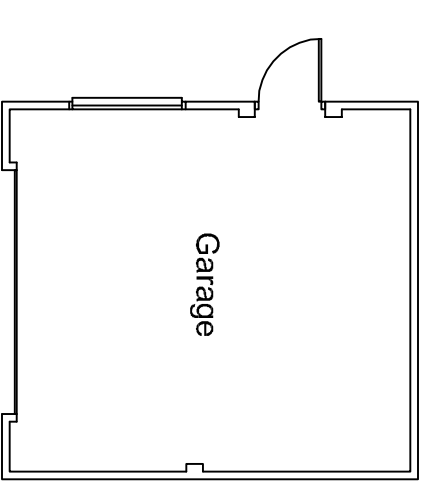

Proposed Elevations

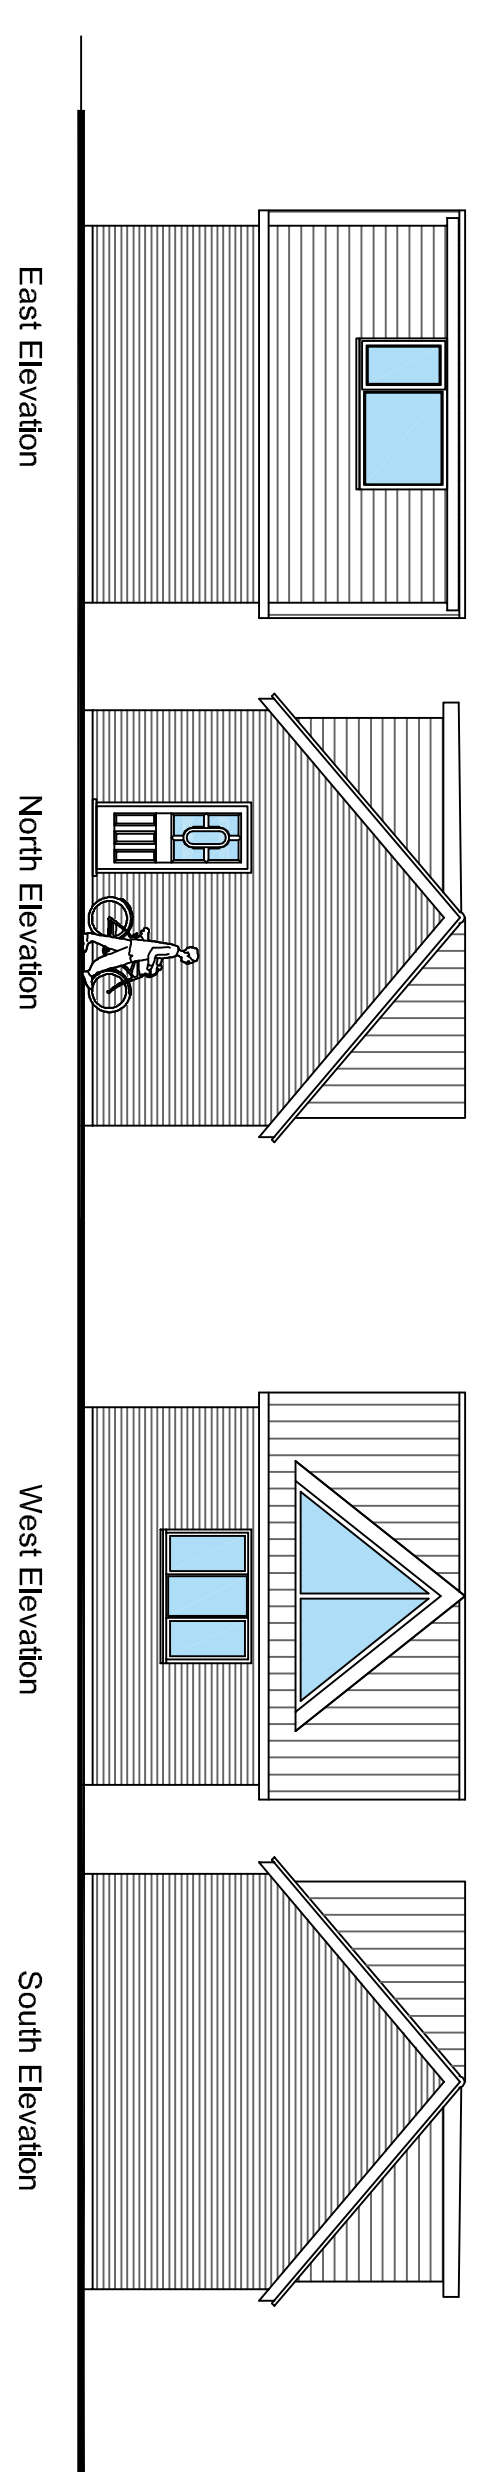

Proposed Floor Plans

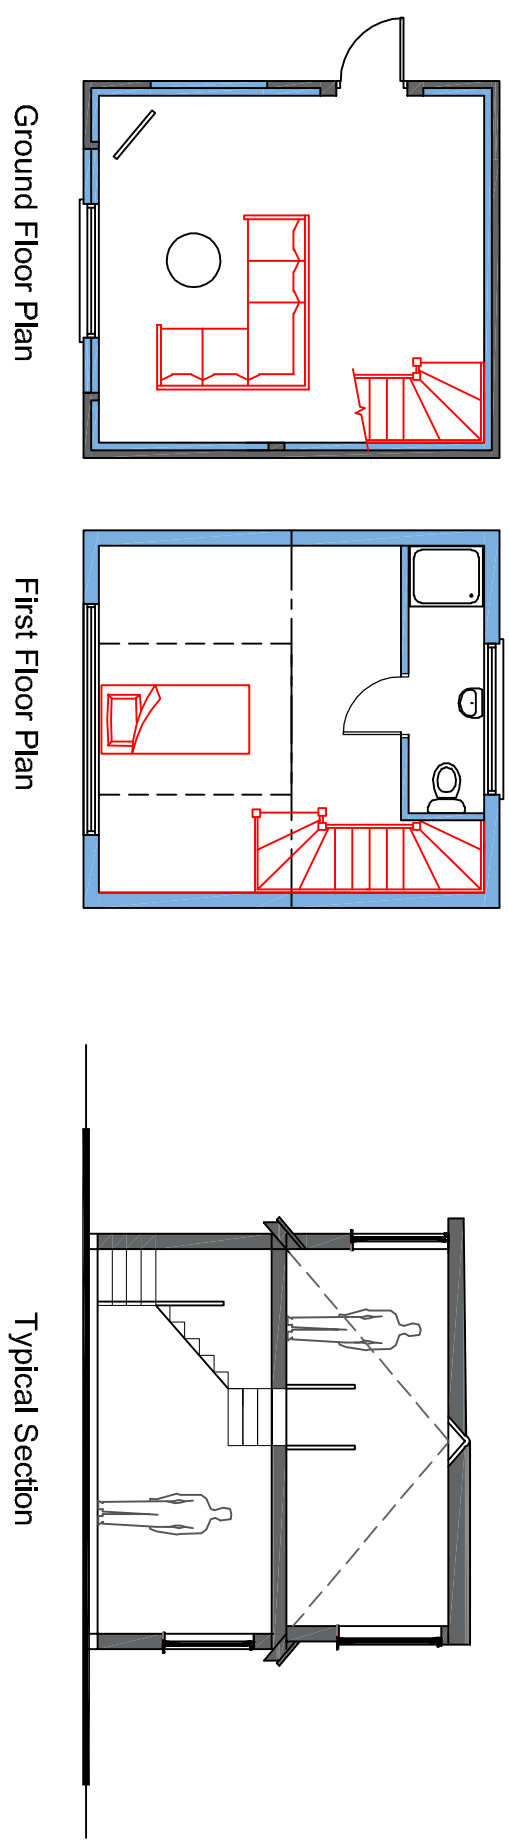

Scale in Metres
0 1 2 3 4 5 for 1:100

REVISION:

Drawing Title:

Project:

Drawn By

Date

SHEET SIZE

Approved By

Date

ORF

24/02/21

A2

1/100

Scale:

CFA | FULL | BS

Revised:

Scale:


PLANNING

Chris Flint Associates Ltd

CHARTERED SURVEYORS - PROJECT MANAGERS
DEVELOPMENT CONSULTANTS

2 Emerald Close Waterlooville Hants PO7 8NZ
Tel: 023 92 432484 Fax: 023 92 338554
Email: chrisflintassociates@gmail.com

Scale in Metres
0 10 20 30 40 50 60 for 1:1250

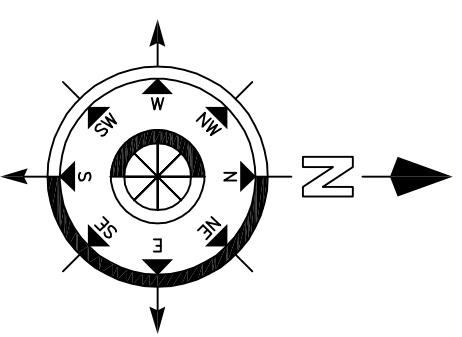

Scale in Metres
0 5 10 15 20 25 for 1:500

