

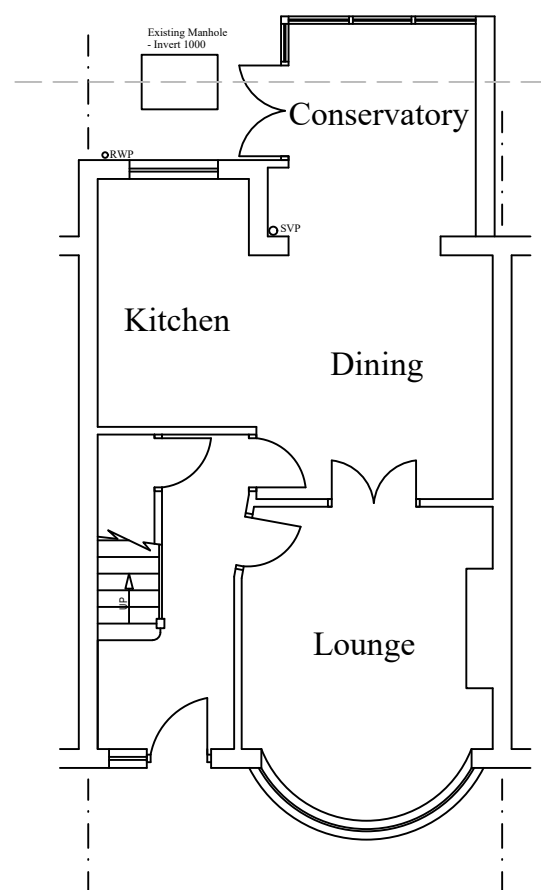


Notes

All drawings to be signed off by building control before the commencement of any works. If works commence on a Building Notice, the Builder/property owner commences works at their own risk and ELA Design (or its Officer's) cannot accept and liability whatsoever for these works carried out.

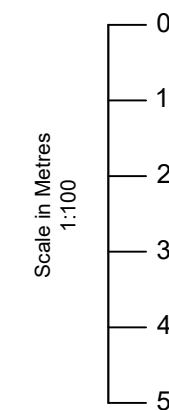

EXISTING GROUND FLOOR LAYOUT

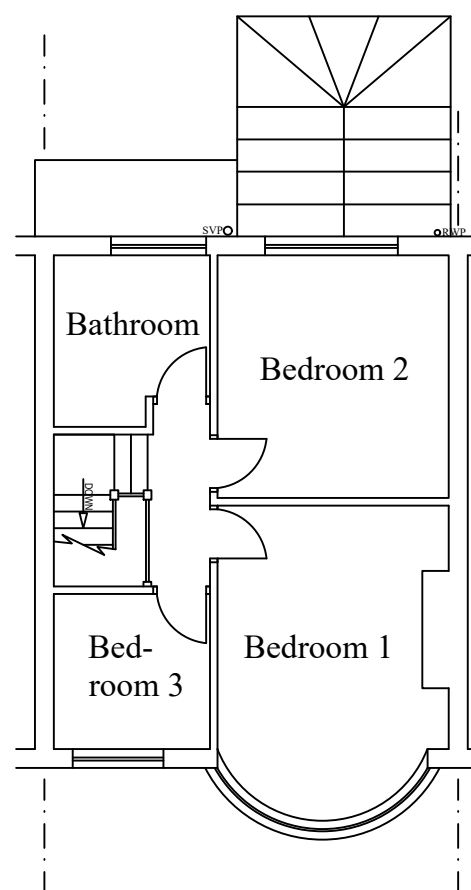

EXISTING FIRST FLOOR LAYOUT

Rev	Date	Details	By
A	20/04/21	Revision A	CE

Project: Rear Extension

Drawing: Existing Layout

Address: 239 Mays Lane, Barnet, EN5 2LY



Drawing N°: ELA/1 Rev: A

A3 Scale: 1:100 Drawn By: CE Job No: 2036 Date: 20/04/21

ELA Design
Beechcroft
Riverside Avenue
Broxbourne
Herts
EN10 6RA
www.ela-design.co.uk Tel:- 07979510821

Notes

All drawings to be signed off by building control before the commencement of any works. If works commence on a Building Notice, the Builder/property owner commences works at their own risk and ELA Design (or its Officer's) cannot accept and liability whatsoever for these works carried out.

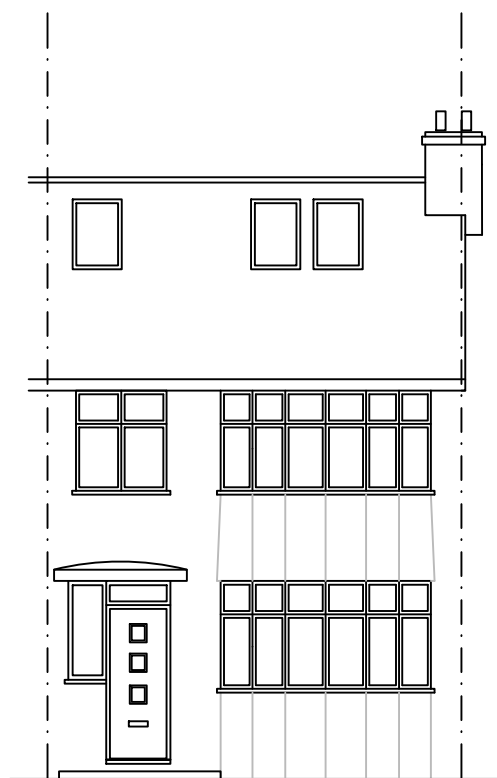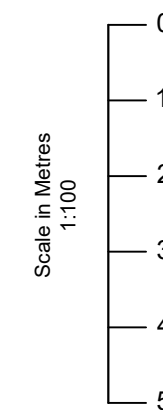

EXISTING FRONT ELEVATION



EXISTING REAR ELEVATION



EXISTING SIDE ELEVATION

Rev	Date	Details	By
A	20/04/21	Revision A	CE

Project: Rear Extension

Drawing: Existing Elevations

Address: 239 Mays Lane, Barnet, EN5 2LY

Drawing N°: ELA/2 Rev: A



A3 Scale: 1:100 Drawn By: CE Job No: 2036 Date: 20/04/21




ELA Design
Beechcroft
Riverside Avenue
Broxbourne
Herts
EN10 6RA
www.ela-design.co.uk Tel:- 07979510821

Notes

All drawings to be signed off by building control before the commencement of any works. If works commence on a Building Notice, the Builder/property owner commences works at their own risk and ELA Design (or its Officer's) cannot accept and liability whatsoever for these works carried out.

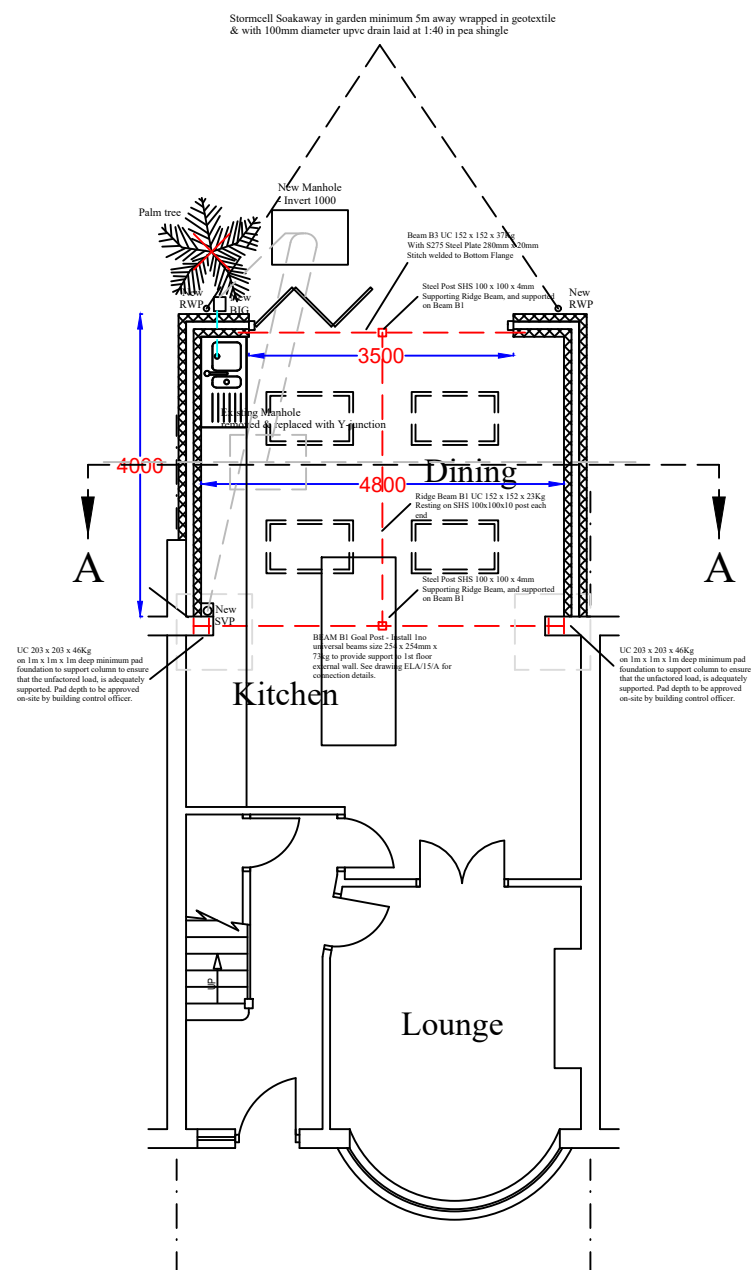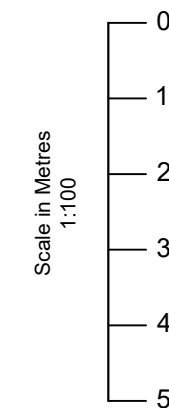

PROPOSED GROUND FLOOR LAYOUT

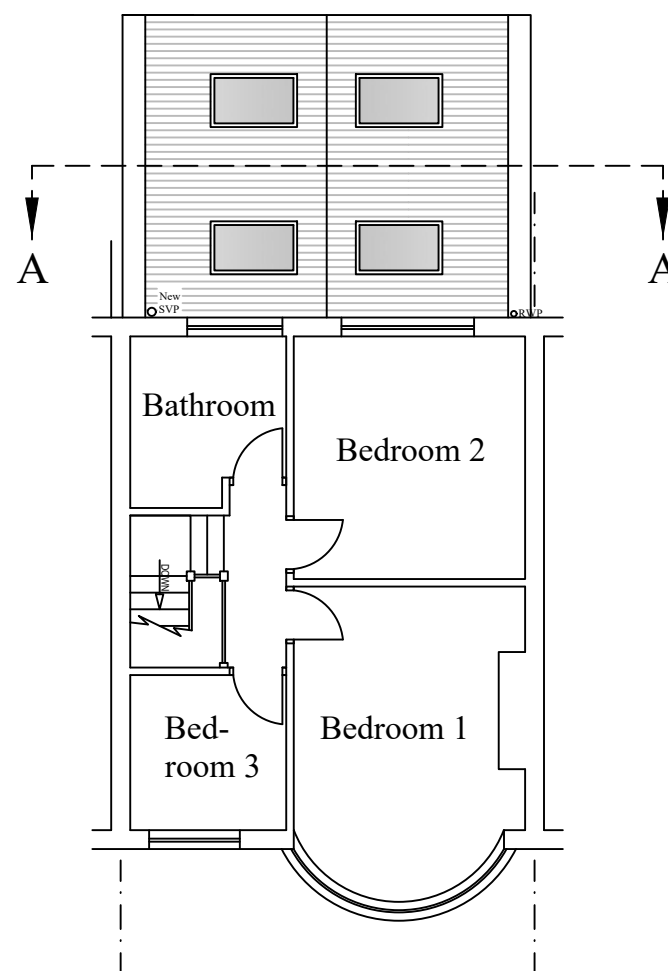

PROPOSED FIRST FLOOR LAYOUT

Rev	Date	Details	By
A	20/04/21	Revision A	CE

Project: Rear Extension

Drawing: Proposed Layout

Address: 239 Mays Lane, Barnet, EN5 2LY



Drawing N°: ELA/3 Rev: A

A3 Scale: 1:100 Drawn By: CE Job No: 2036 Date: 20/04/21

ELA Design
Beechcroft
Riverside Avenue
Broxbourne
Herts
EN10 6RA
www.ela-design.co.uk Tel:- 07979510821

Notes


All drawings to be signed off by building control before the commencement of any works. If works commence on a Building Notice, the Builder/property owner commences works at their own risk and ELA Design (or its Officer's) cannot accept and liability whatsoever for these works carried out.

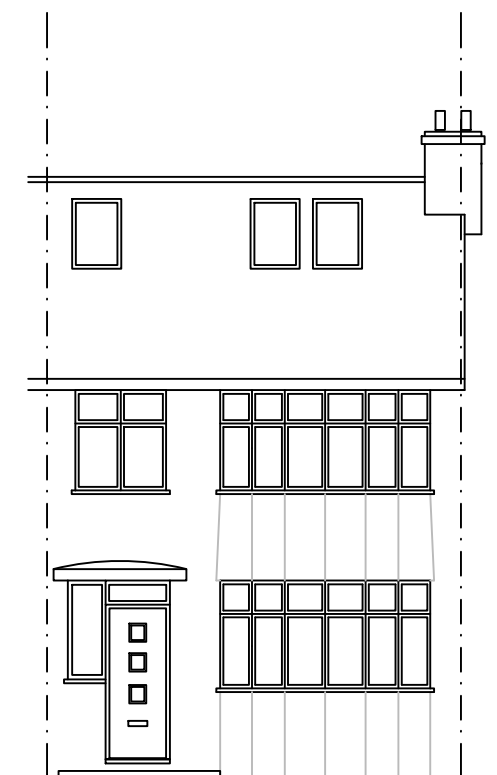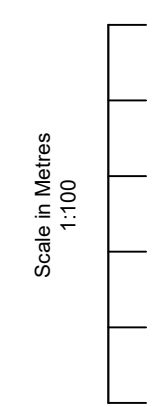

PROPOSED FRONT ELEVATION



PROPOSED REAR ELEVATION

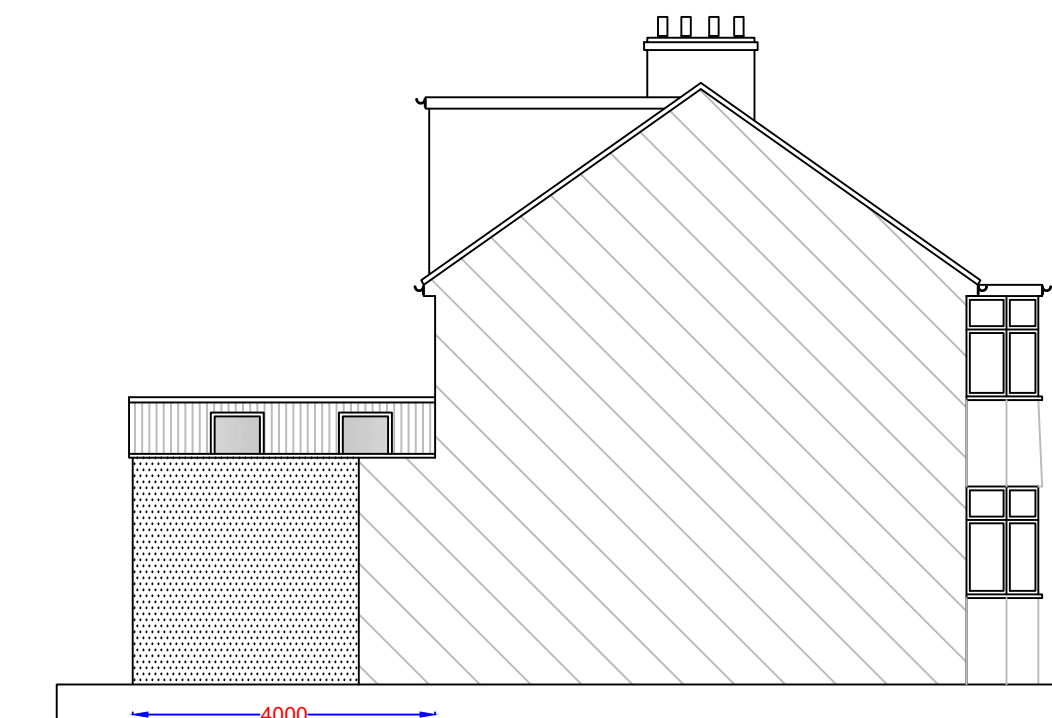

PROPOSED SIDE ELEVATION

Rev	Date	Details	By
A	20/04/21	Revision A	CE

Project: Rear Extension

Drawing: Proposed Elevations

Address: 239 Mays Lane, Barnet, EN5 2LY

Drawing N°: ELA/6 Rev: A



A3 Scale: 1:100 Drawn By: CE Job No: 2036 Date: 20/04/21

ELA Design
Beechcroft
Riverside Avenue
Broxbourne
Herts
EN10 6RA
www.ela-design.co.uk Tel:- 07979510821



Notes

All drawings to be signed off by building control before the commencement of any works. If works commence on a Building Notice, the Builder/property owner commences works at their own risk and ELA Design (or its Officer's) cannot accept and liability whatsoever for these works carried out.

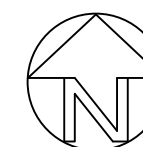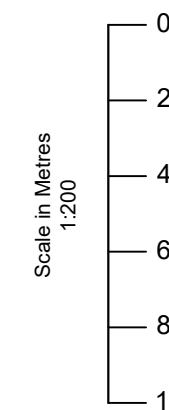

O/S licence number
1000 2243 2

Rev	Date	Details	By
A	20/04/21	Revision A	CE

Project: Rear Extension

Drawing: Block Plan

Address: 239 Mays Lane, Barnet, EN5 2LY

Drawing N°: ELA/13 Rev: A




A3 Scale: 1:200 Drawn By: CE Job No: 2036 Date: 20/04/21



ELA Design
Beechcroft
Riverside Avenue
Broxbourne
Herts
EN10 6RA
www.ela-design.co.uk Tel:- 07979510821

Notes

All drawings to be signed off by building control before the commencement of any works. If works commence on a Building Notice, the Builder/property owner commences works at their own risk and ELA Design (or its Officer's) cannot accept and liability whatsoever for these works carried out.

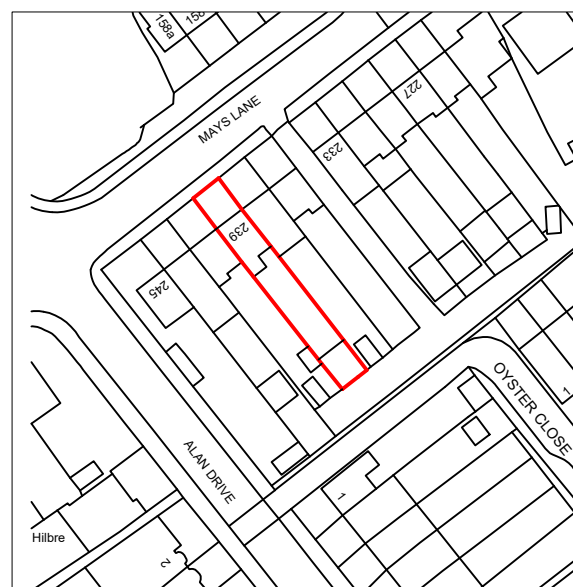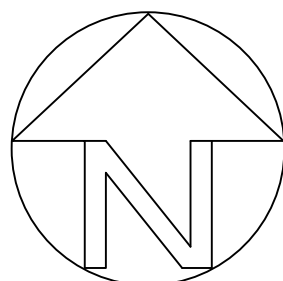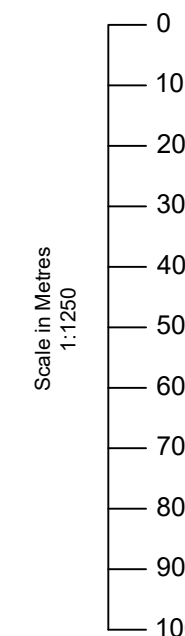

LOCATION PLAN

O/S licence number
1000 2243 2

Rev	Date	Details	By
A	20/04/21	Revision A	CE

Project: Rear Extension

Drawing: Site Location Plan

Address: 239 Mays Lane, Barnet, EN5 2LY

Drawing N°: ELA/18 Rev: A

A3 Scale: 1:1250 Drawn By: CE Job No: 2036 Date: 20/04/21

ELA Design
Beechcroft
Riverside Avenue
Broxbourne
Herts
EN10 6RA
www.ela-design.co.uk Tel:- 07979510821