


EXISTING GROUND FLOOR PLAN
Scale 1:100

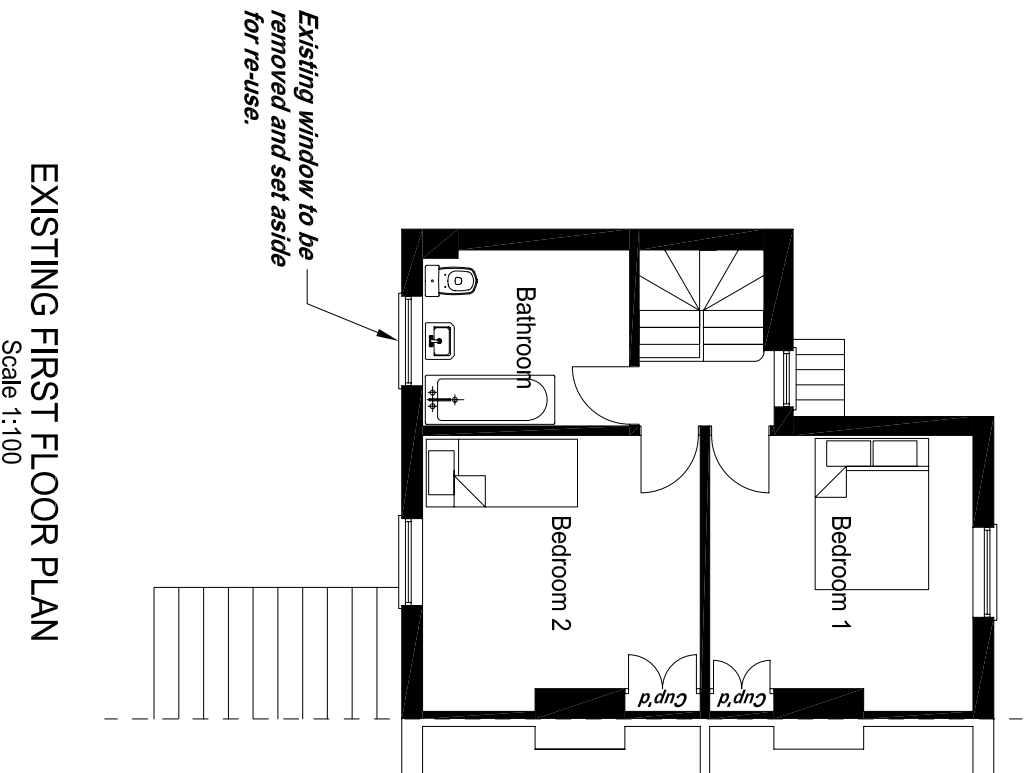

EXISTING FIRST FLOOR PLAN
Scale 1:100

| | | | | | |
|--|---|----------------------------------|-------|------------|--|
| JUSTIN YARDLEY | | EngTech TMICE | | | |
| Civil Engineering Technician 69, Patterson Close, Deal, Kent. CT14 9NA | | | | | |
| Telephone: | 01304 447536 | Email: kentdraughtsman@gmail.com | | | |
| Mobile: | 07979 001225 | | | | |
| Client | Mr M Fitzsimmons & Mr J Fitzsimmons | | | | |
| Contract | 81, Sandwich Road, Ash, CT3 2AH | | | | |
| Description | Proposed Rear Extension and Front Porch Existing Floor Plans | | | | |
| Job No. | 0504 | Sheet No. | 01 | Rev. | |
| Date | 05.04.2021 | | Scale | 1:100 @ A3 | |