



**NORTH ELEVATION**

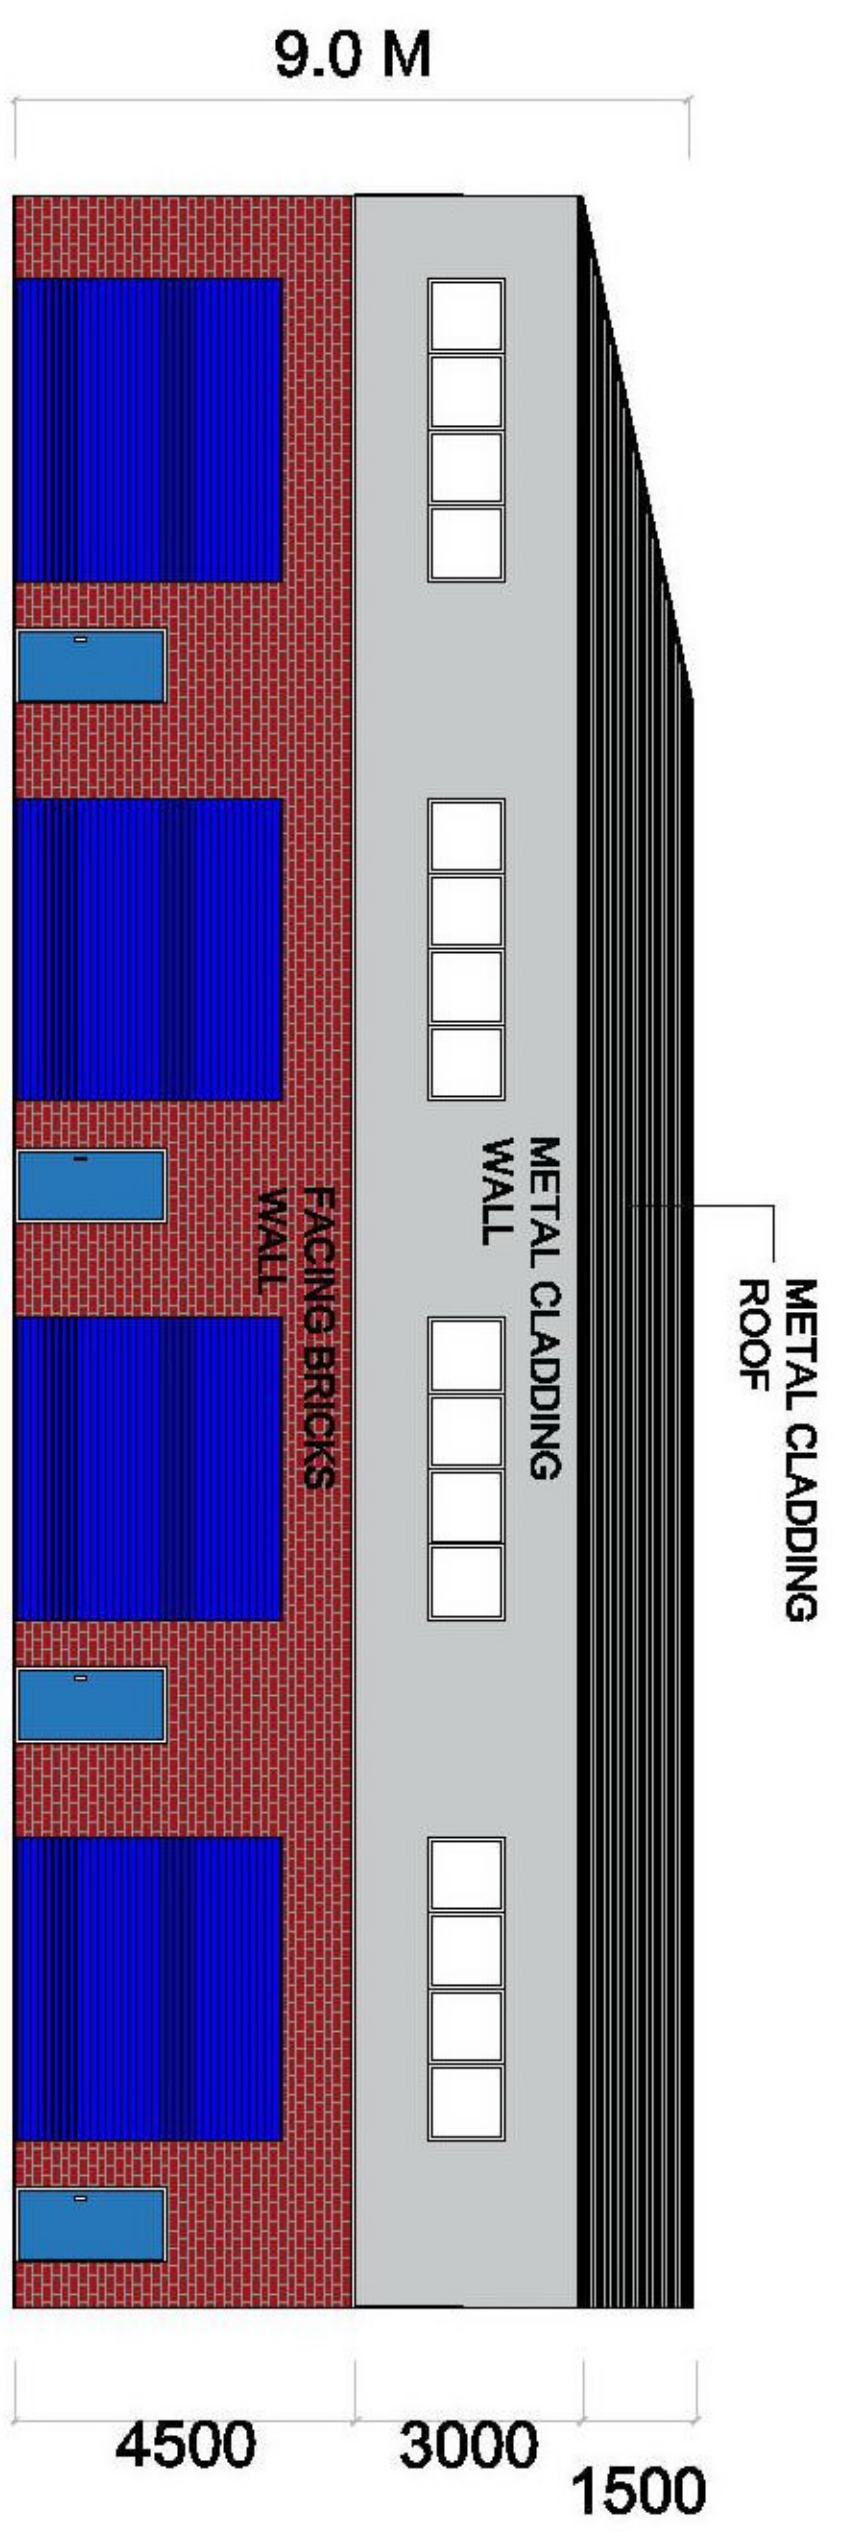


**EAST ELEVATION**

**MAUCHLINE STREET**

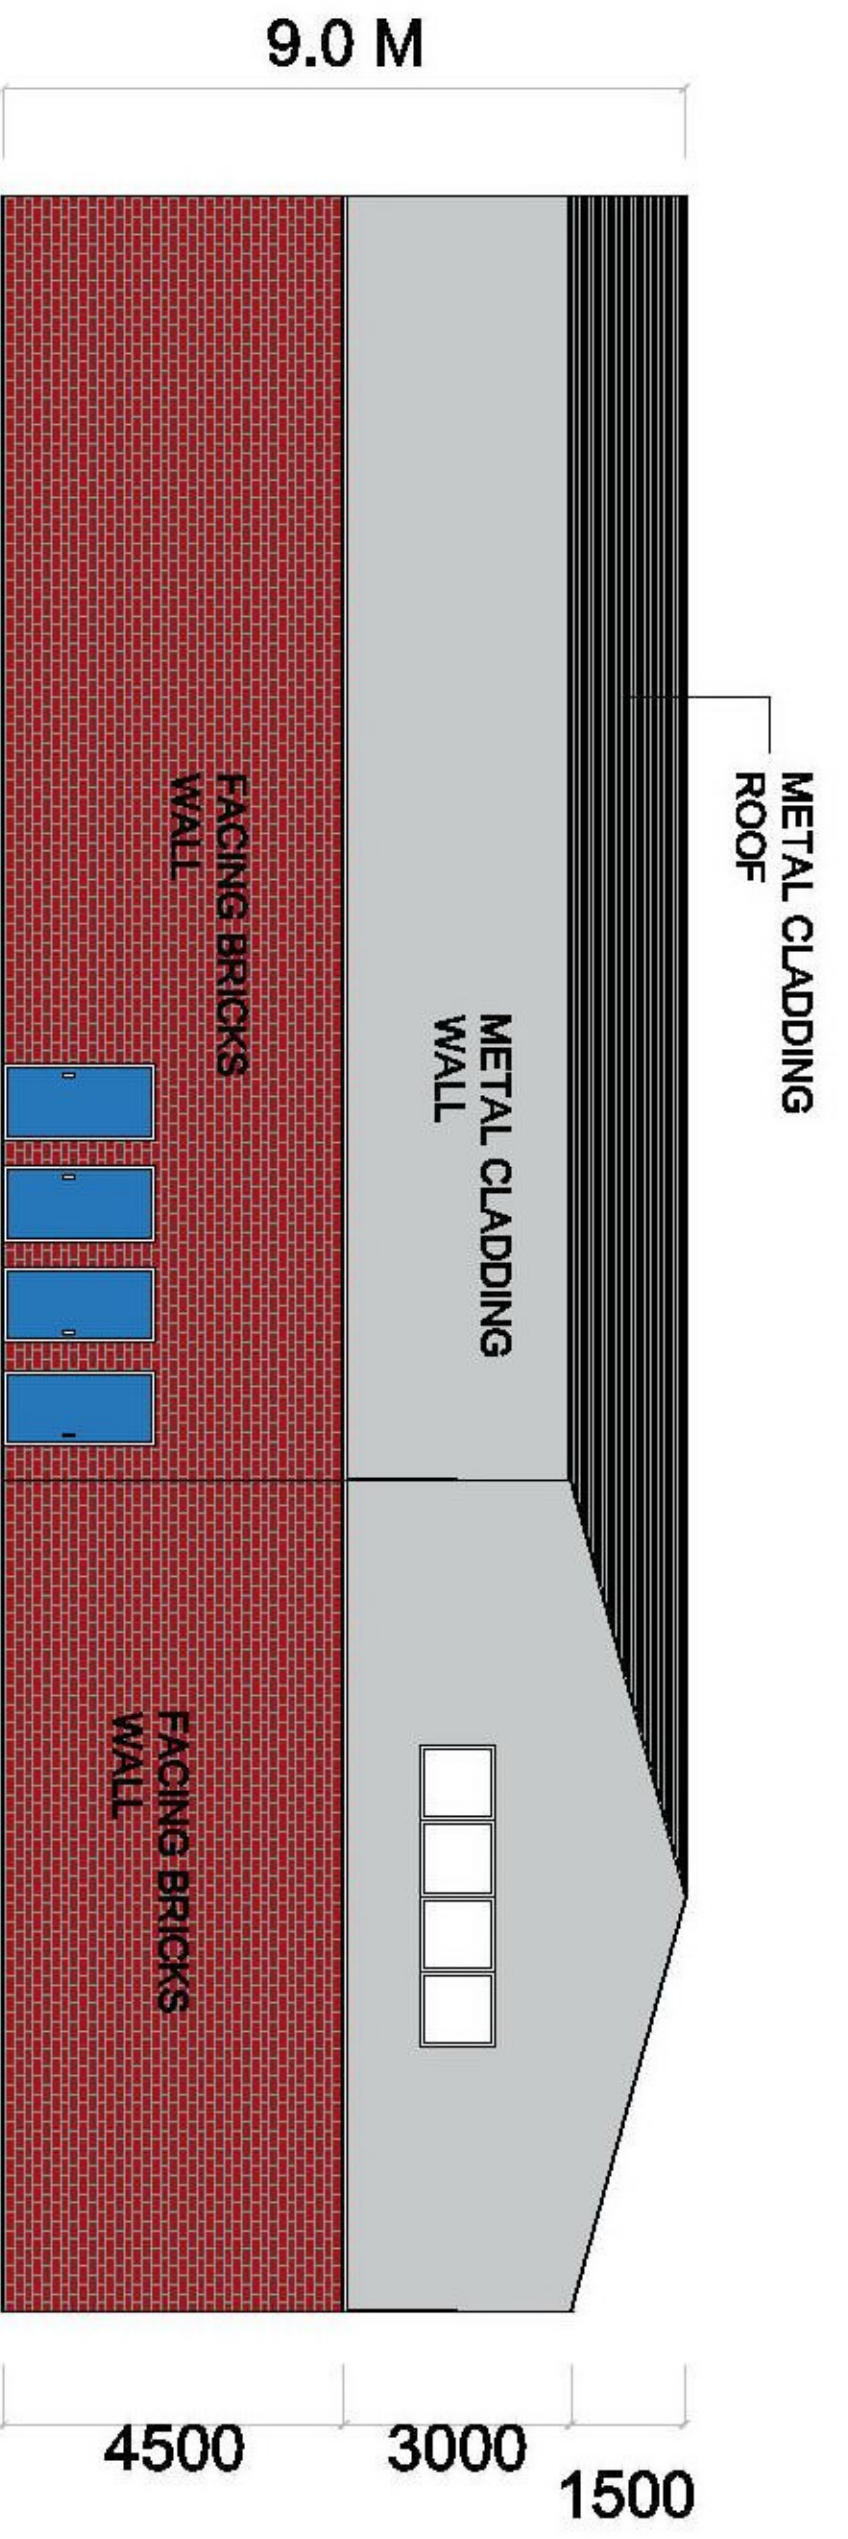


**WEST ELEVATION**

**STROMNESS STREET**

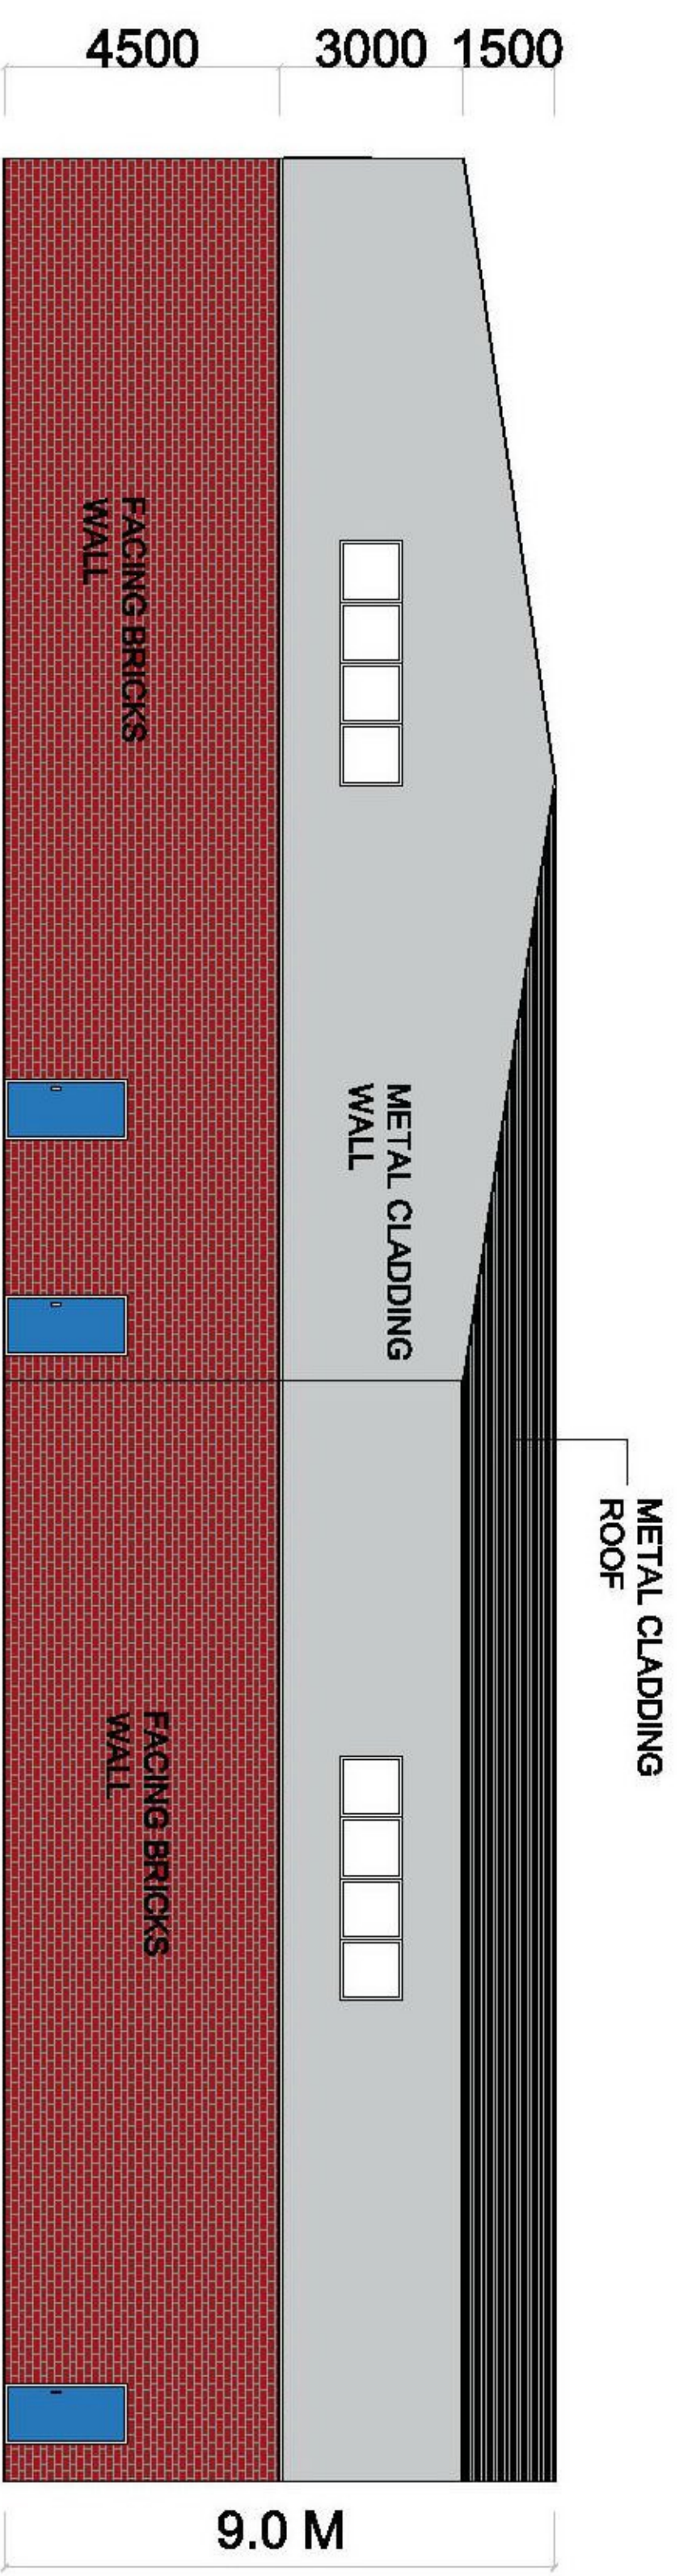


**SOUTH ELEVATION**

**BACK SIDE**

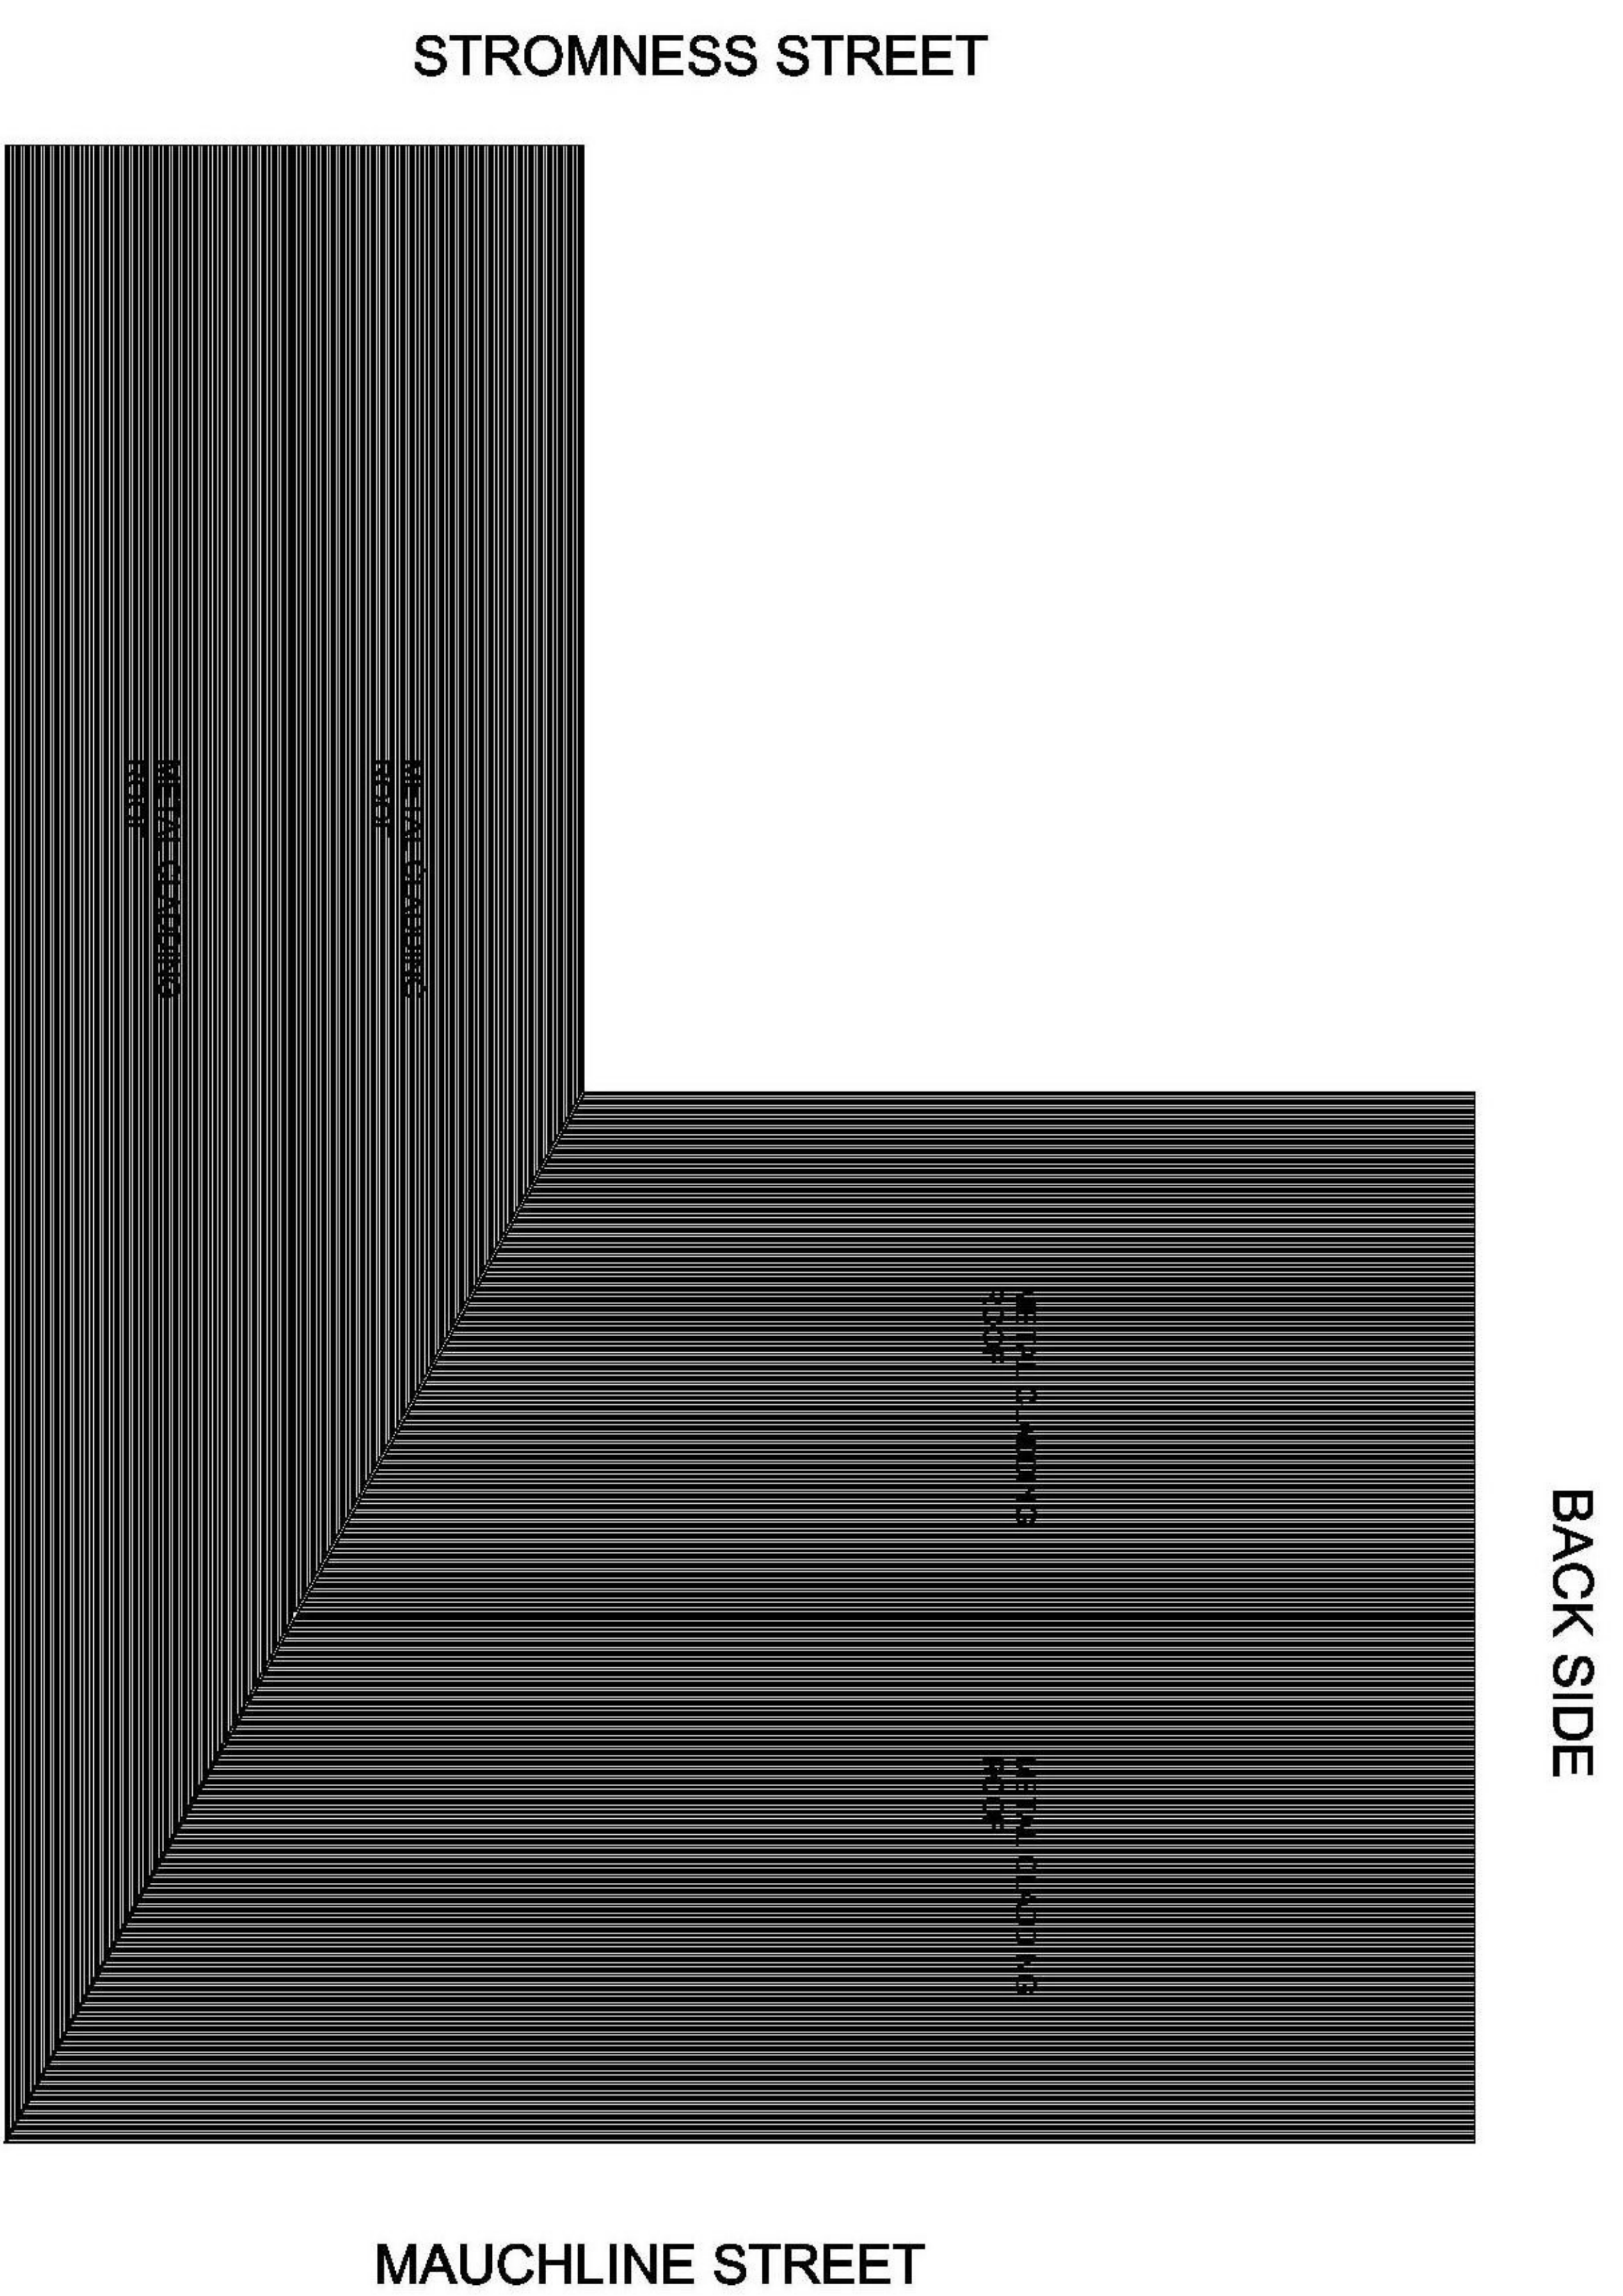

**ROOF PLAN**

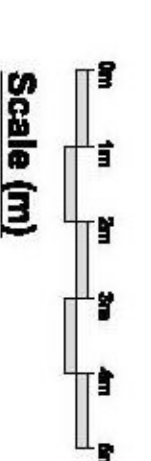

Scale (m)

**REVISIONS**

REV	DESCRIPTION	DRAWN	CHECK	DATE

**NOTES AND AMENDMENTS**

ALL DIMENSIONS TO BE CHECKED ON SITE BEFORE WORK COMMENCES. FIGURED DIMENSIONS TO TAKE PREFERENCE OVER THOSE SCALED

**DRAWING TITLE**  
Proposed Elevations

SCALE	SHEET SIZE	DRAWN BY	SHEET No.	DATE
1:150	A1	SR	1	APR/2018

DRAWING NUMBER  
CDBD-246-04



**Concept Design Build Development**  
47A, Maxwell Drive  
Glasgow, G41 5JF

**PROJECT**  
Proposed New Development of Commercial Units & Storage  
For Mr Sukhvinder Singh & M/S Sangeeta K Singh  
AT: Plot No.S105,Falfield Street & Mauchline Street,Glasgow,G5 8HS

**Issue**  
For Planning